


SOUTH ELEVATION: 1/8" = 1'-0"

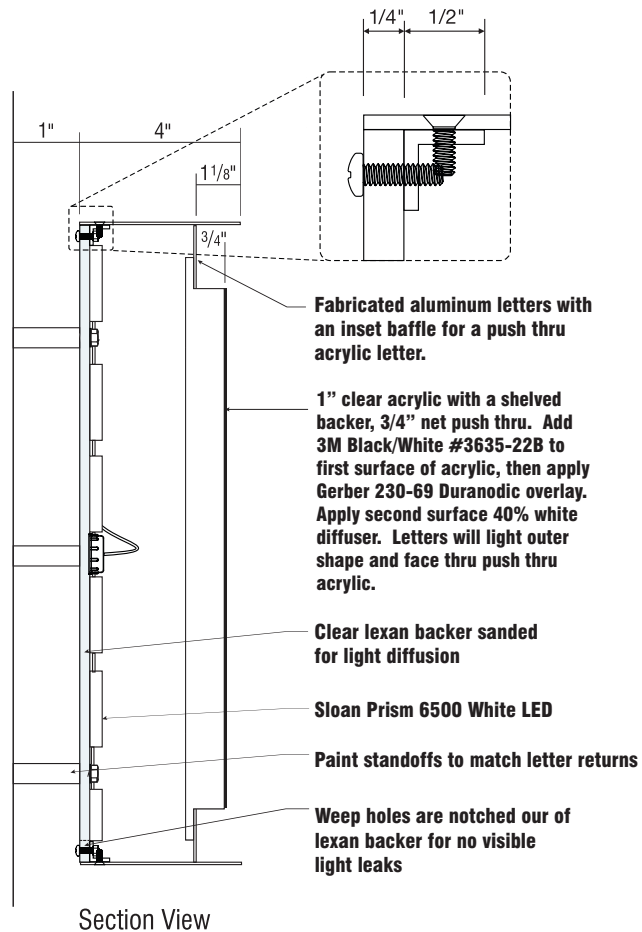

Fabricated aluminum letters with an inset baffle for a push thru acrylic letter.

1" clear acrylic with a shelved backer, 3/4" net push thru. Add 3M Black/White #3635-22B to first surface of acrylic, then apply Gerber 230-69 Duranodic overlay. Apply second surface 40% white diffuser. Letters will light thru acrylic.

Clear lexan backer sanded for light diffusion

Sloan Prism 6500 White LED

Paint standoffs to match letter returns

Weep holes are notched out of lexan backer for no visible light leaks

Section View



END VIEW

CHANNEL LETTERS: 3/8" = 1'-0"

29.17 SQ.FT.

Sign Type 2

Fabricate and install one set of custom fabricated aluminum letters with push thru acrylic inline

- (A) "PANERA BREAD" to be halo lit fabricated aluminum letters with an inset aluminum letter face. .063 returns .090 faces clear sanded lexan backs. Paint letter faces and interior returns Snowmist. Paint returns Duranodic Bronze. Peg mount 1" off exterior wall finish.
- (B) Inline in copy to be routed out of aluminum face and backed with shelved push thru 1" clear acrylic (net push through of 3/4"). Acrylic edges to be frosted. Add 1st surface black/white 3M 3635-22B opaque vinyl film to push thru face and then Gerber 230-69 matte Duranodic Bronze opaque vinyl film applied over. Apply 3M 3635-30 40% diffuser to second surface of push thru. Illuminate letters with Sloan Prism 6500k white LEDs, double standard quantity for maximum brightness. Paint all standoffs to match returns. Power supplies will be remote. **Verify conditions at site.**

Matthews Paint Duranodic Bronze metallic MP 20147, satin finish

Matthews Paint Snowmist MP 04561, satin finish

Opaque Gerber matte Duranodic vinyl 230-69

Sign allowance for Single-Tenant building Zone B: 75 S/F to be used in one or two signs for building identification; additional sign not to exceed 30 S/F

Total proposed signage:
 South: 29.17 S/F
 East: 29.17 S/F
 North or West: 29.17 S/F

ARTWORK EXCLUSIVE PROPERTY OF
 SINCE 1917

MANDEVILLE SIGN
 making your mark.

676 GEORGE WASHINGTON HIGHWAY
 LINCOLN, RI 02865-4255

401-334-9100 401-334-7799
 PHONE FAX

WEB www.mandevillesign.com

APPROVALS
 Signatures Required Before Release to Production

Engineering	BY	DATE
Sales	BY	DATE
Estimating	BY	DATE
Production	BY	DATE
Quality Control	BY	DATE

PDF NAME

REVISIONS

NO.	BY	DESCRIPTION	DATE
1	JM	updated sign NTE 20'-0" in length	02/12/19
2			
3			
4			
5			
6			
7			
8			
9			
10			

All electrical signs shall comply with the National Electric Code (Article 600) and be manufactured according to Underwriters Laboratories U.L. 48 standards and labeled accordingly.

31984-1

CUSTOMER

STORE NUMBER 2461

DILLON, CO

LOCATION

PROJECT MANAGER Carla M.

WD 01/23/19
 ARTIST DATE

31984.1

DRAWING NAME



ARTWORK EXCLUSIVE PROPERTY OF
 SINCE 1917

MANDEVILLE SIGN
making your mark.

676 GEORGE WASHINGTON HIGHWAY
 LINCOLN, RI 02865-4255

401-334-9100 401-334-7799
 PHONE FAX

WEB www.mandevillesign.com

APPROVALS
Signatures Required Before Release to Production

Engineering	BY	DATE
Sales	BY	DATE
Estimating	BY	DATE
Production	BY	DATE
Quality Control	BY	DATE

PDF NAME

REVISIONS

NO.	BY	DESCRIPTION	DATE
1	JM	updated sign NTE 20'-0" in length	02/12/19
2			
3			
4			
5			
6			
7			
8			
9			
10			

All electrical signs shall comply with the National Electric Code (Article 600) and be manufactured according to Underwriters Laboratories U.L. 48 standards and labeled accordingly.

31984-1

CUSTOMER

STORE NUMBER **2461**

LOCATION **DILLON, CO**

PROJECT MANAGER **Carla M.**

WD ARTIST	01/23/19 DATE
--------------	------------------

31984.2

DRAWING NAME



WEST ELEVATION: 1/8" = 1'-0"

Total sign area: 39.87 SQ.FT.



END VIEW

CHANNEL LETTERS: 3/8" = 1'-0"

29.17 SQ.FT.

SIGN DETAILS ON: 31984.1

ARTWORK EXCLUSIVE PROPERTY OF
SINCE 1917

MANDEVILLE SIGN
making your mark.

676 GEORGE WASHINGTON HIGHWAY
LINCOLN, RI 02865-4255

401-334-9100 401-334-7799
PHONE FAX

WEB www.mandevillesign.com

APPROVALS
Signatures Required Before Release to Production

Engineering	BY	DATE
Sales	BY	DATE
Estimating	BY	DATE
Production	BY	DATE
Quality Control	BY	DATE

PDF NAME

REVISIONS

NO.	BY	DESCRIPTION	DATE
1	JM	updated sign NTE 20'-0" in length	02/12/19
2			
3			
4			
5			
6			
7			
8			
9			
10			

All electrical signs shall comply with the National Electric Code (Article 600) and be manufactured according to Underwriters Laboratories U.L. 48 standards and labeled accordingly.

31984-1

CUSTOMER

STORE NUMBER **2461**


LOCATION **DILLON, CO**

PROJECT MANAGER **Carla M.**

WD	01/23/19
ARTIST	DATE

31984.3

DRAWING NAME

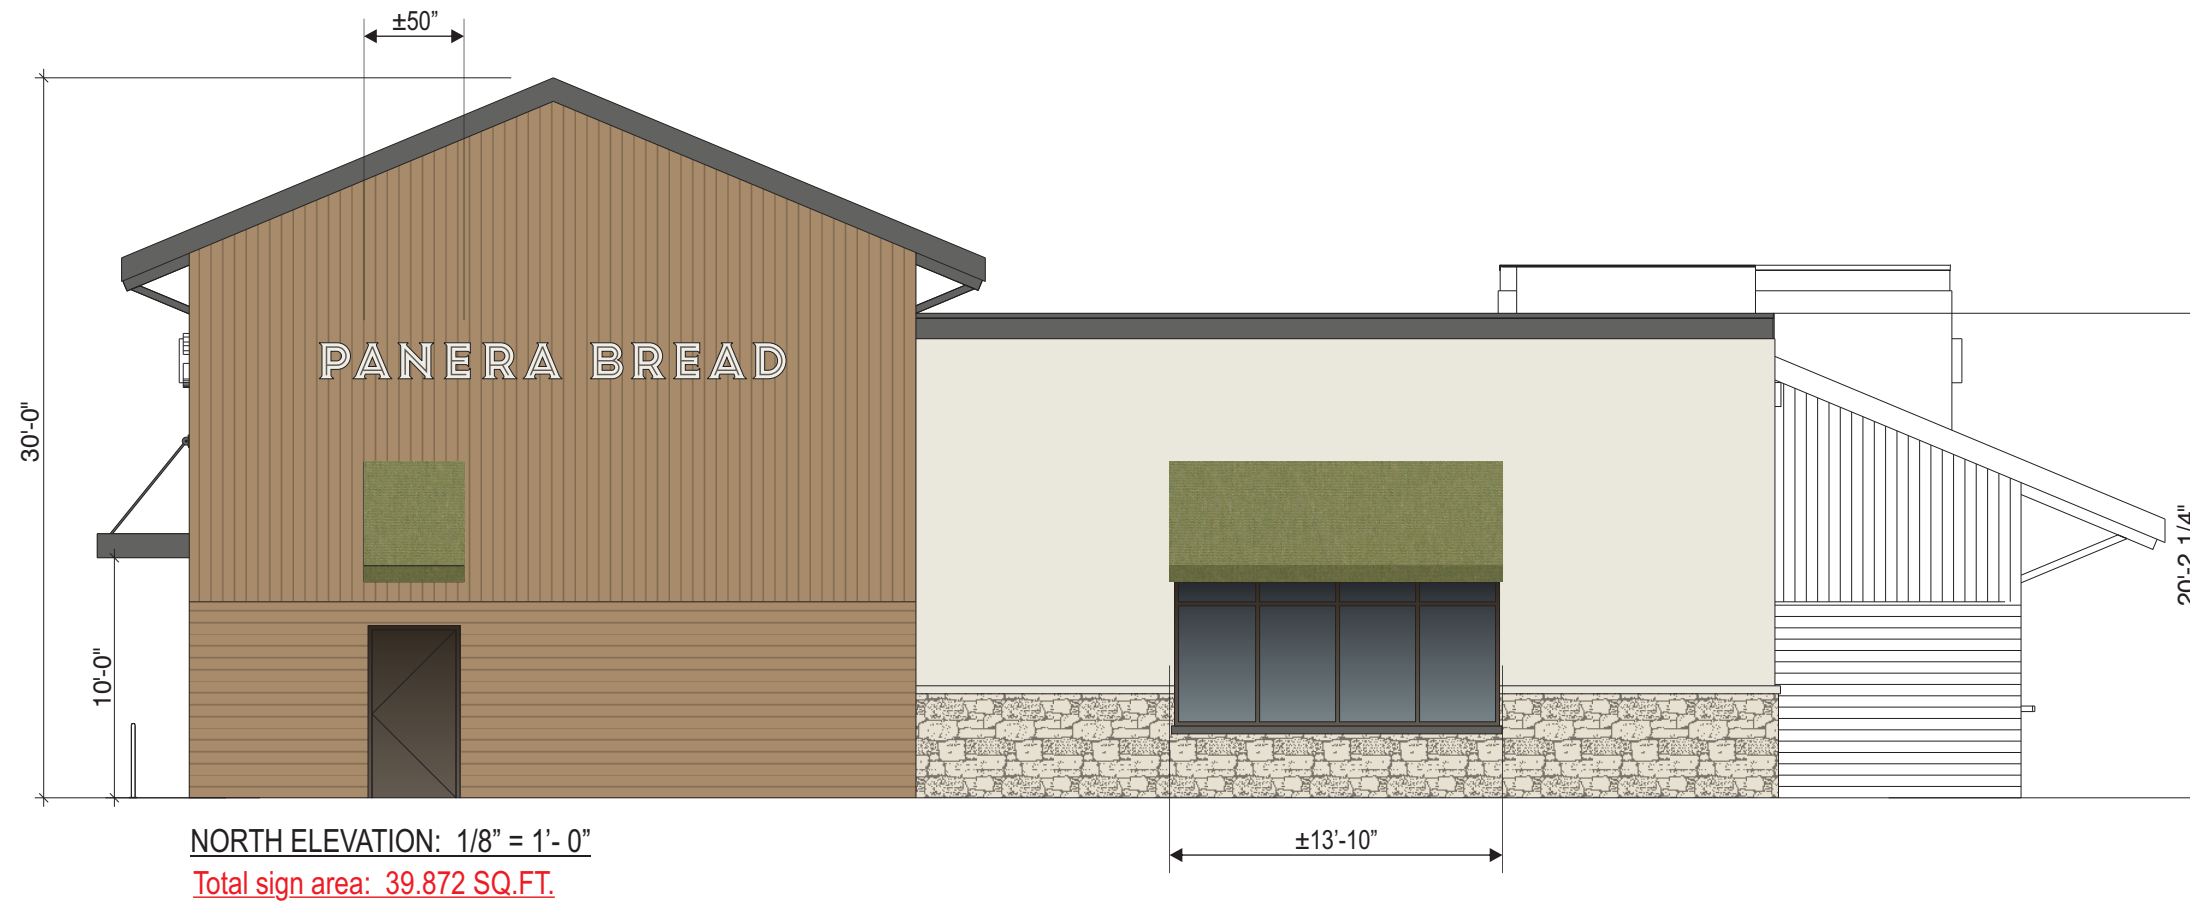

ARTWORK EXCLUSIVE PROPERTY OF
 SINCE 1917

MANDEVILLE SIGN
 making your mark.

676 GEORGE WASHINGTON HIGHWAY
 LINCOLN, RI 02865-4255

401-334-9100 401-334-7799
 PHONE FAX

WEB www.mandevillesign.com

APPROVALS
 Signatures Required Before Release to Production

Engineering	BY	DATE
Sales	BY	DATE
Estimating	BY	DATE
Production	BY	DATE
Quality Control	BY	DATE

PDF NAME

REVISIONS

NO.	BY	DESCRIPTION	DATE
1	JM	added windows and awning	02/12/19
2	JM	updated sign NTE 20'-0" in length	02/12/19
3			
4			
5			
6			
7			
8			
9			
10			

All electrical signs shall comply with the National Electric Code (Article 600) and be manufactured according to Underwriters Laboratories U.L. 48 standards and labeled accordingly.

31984-1

CUSTOMER

STORE NUMBER **2461**

LOCATION **DILLON, CO**

PROJECT MANAGER **Carla M.**

ARTIST **WD** DATE **01/23/19**

31984.4
 DRAWING NAME

ARTWORK EXCLUSIVE PROPERTY OF
 SINCE 1917

MANDEVILLE SIGN
making your mark.
 676 GEORGE WASHINGTON HIGHWAY
 LINCOLN, RI 02865-4255
 401-334-9100 401-334-7799
 PHONE FAX
 www.mandevillesign.com
 WEB

APPROVALS
Signatures Required Before Release to Production

Engineering	BY	DATE
Sales	BY	DATE
Estimating	BY	DATE
Production	BY	DATE
Quality Control	BY	DATE

PDF NAME

REVISIONS

NO.	BY	DESCRIPTION	DATE
1			
2			
3			
4			
5			
6			
7			
8			
9			
10			

All electrical signs shall comply with the National Electric Code (Article 600) and be manufactured according to Underwriters Laboratories U.L. 48 standards and labeled accordingly.

31984-1



CUSTOMER

STORE NUMBER **2461**

DILLON, CO

LOCATION

PROJECT MANAGER **Carla M.**

WD **01/23/19**
 ARTIST DATE



31984.5

DRAWING NAME


ALUMINUM FRAMED STOREFRONT AWNINGS:

- 1" x 2" X .125 WALL ALUMINUM EXTRUSION WELDED FRAMES
- FRAMES POWDER COATED BENJ. MOORE "cheating heart"
- TRUSS SPACING N.T.E. 36" APART O.C.
- SUNBRELLA #85003 "Unity Leaf" FABRIC COVERS
- OPEN SOFFIT, OPEN ENDS
- PVC TRIM STAPLE COVERS
- MOUNTED USING Z-CLIPS & APPROPRIATE ANCHORS
- G.C. TO PROVIDE BLOCKING IF NEEDED

FLAME COATED FABRIC COVERS

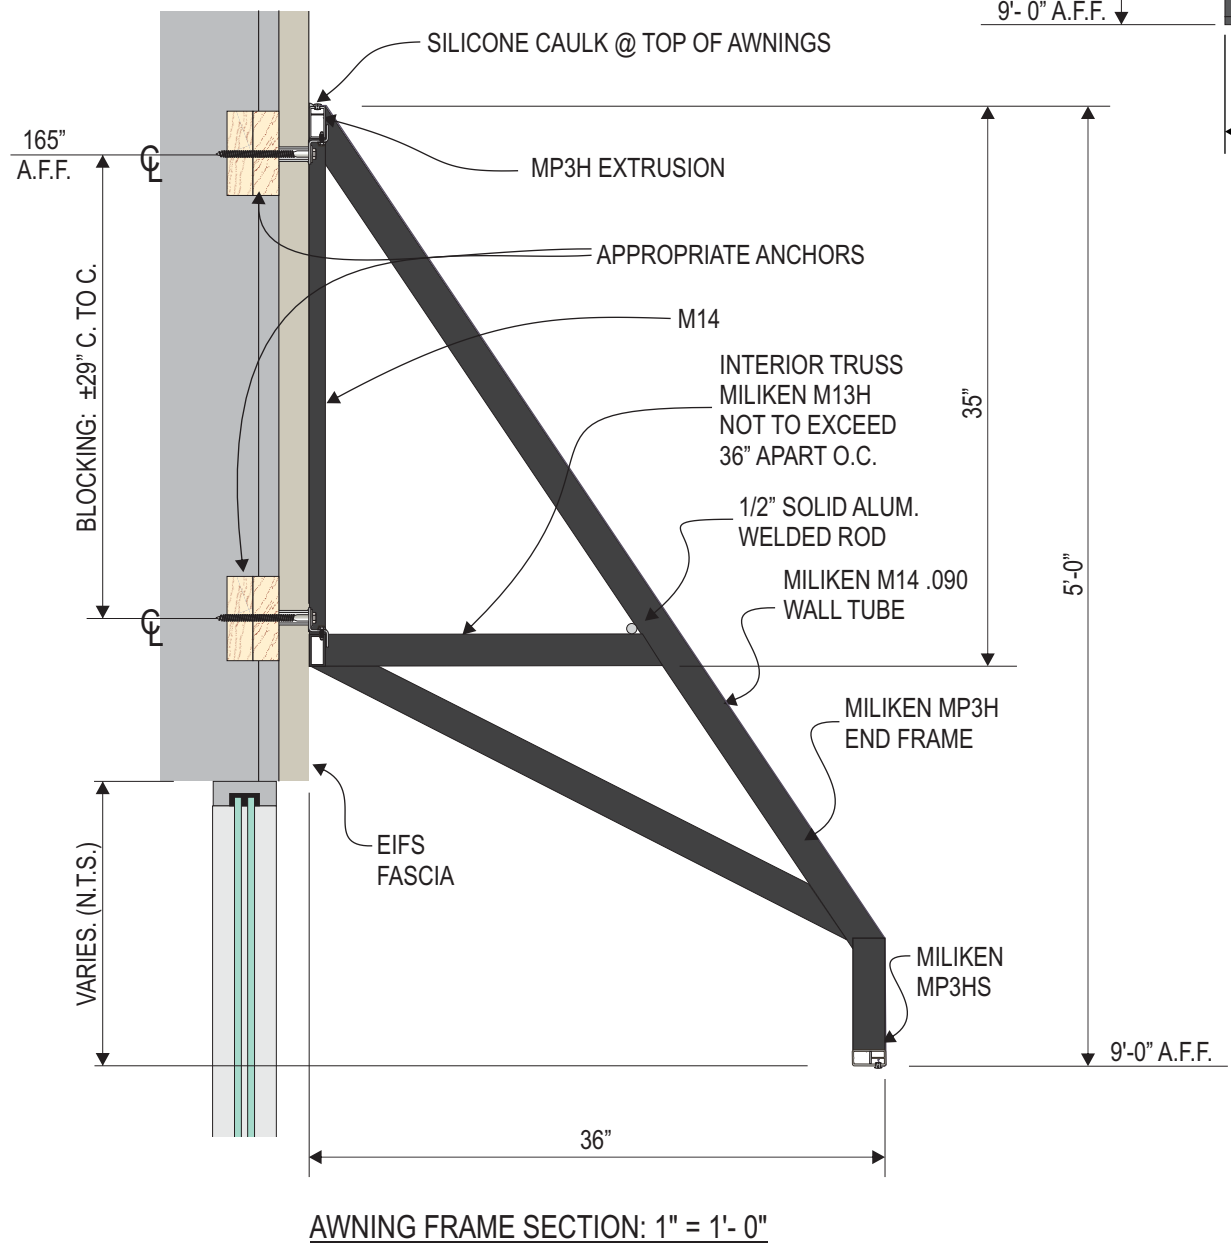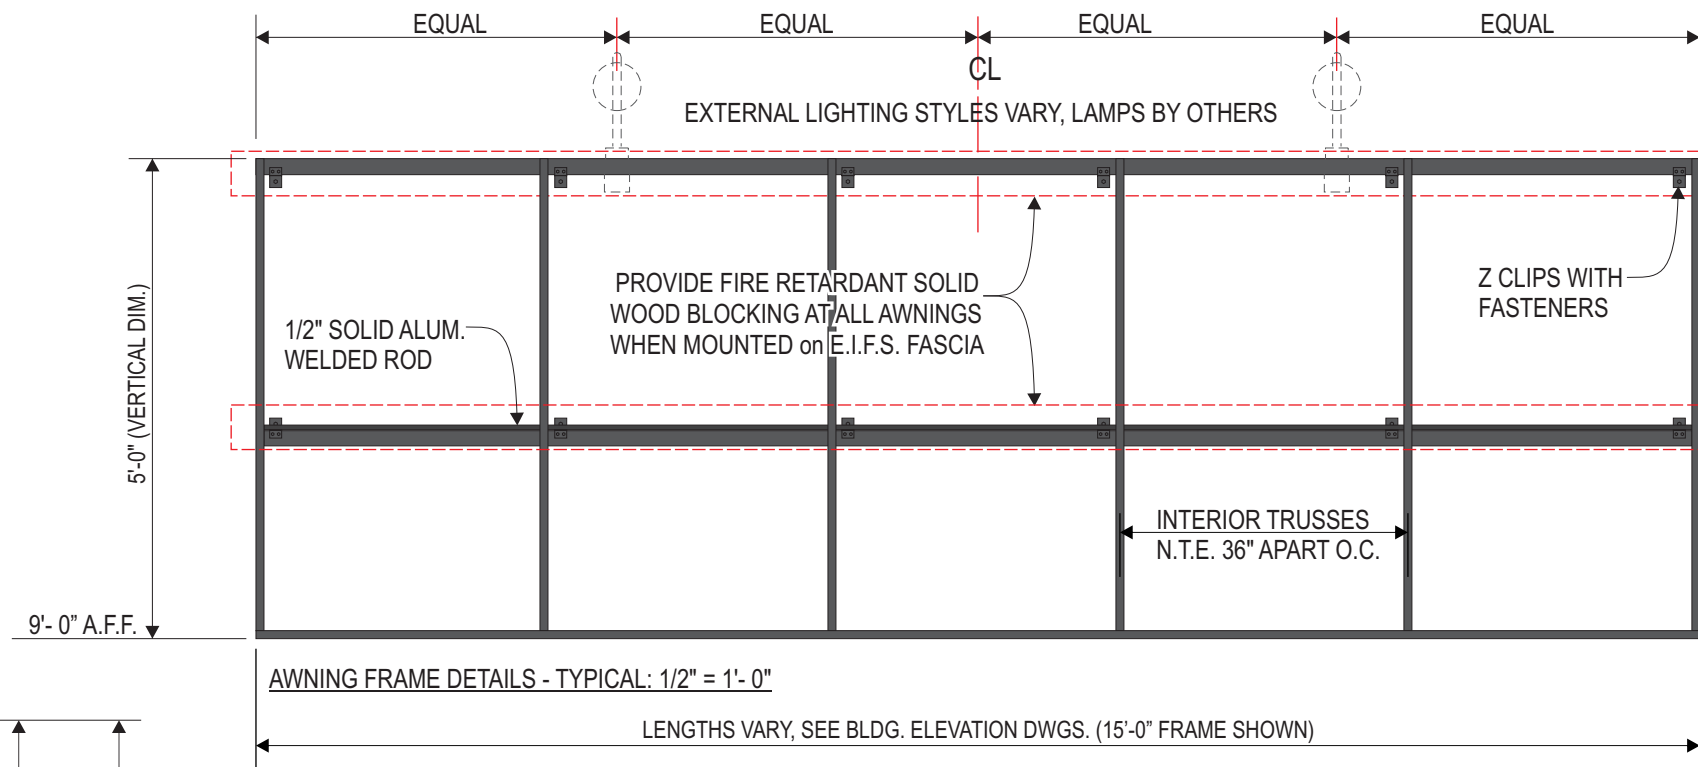

TYPICAL SUNBRELLA #85003 UNITY LEAF

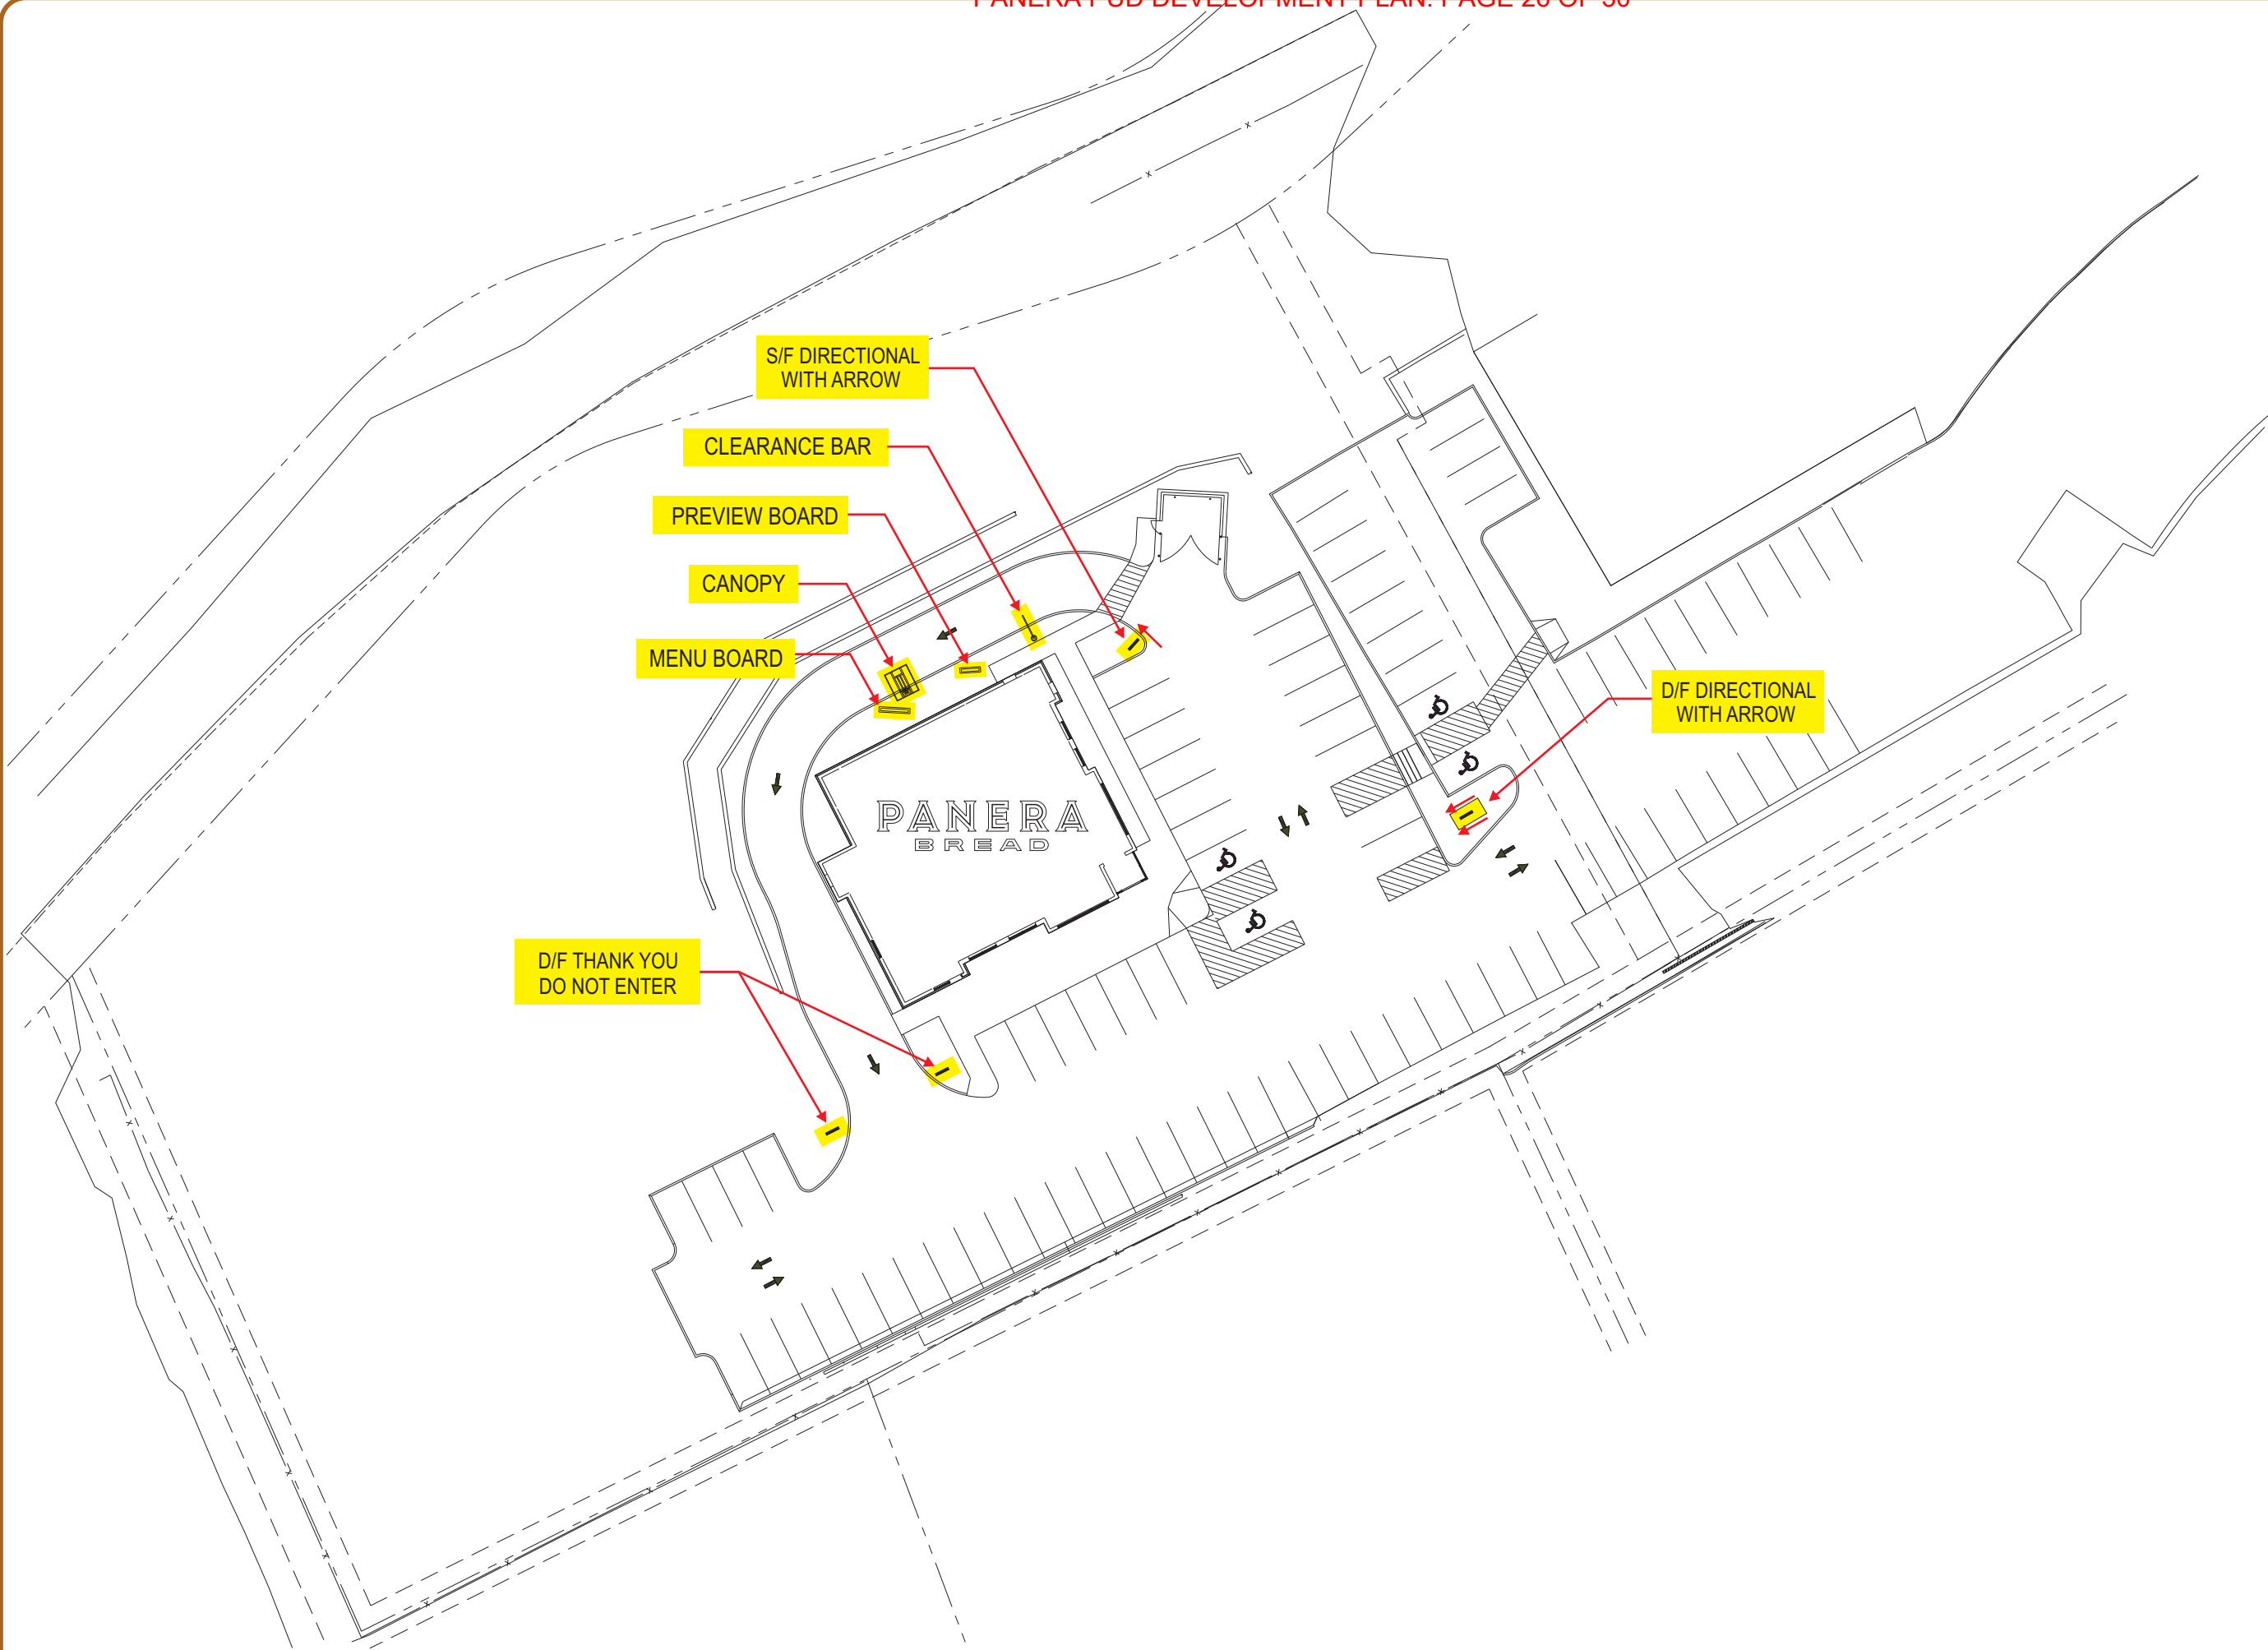

ARTWORK EXCLUSIVE PROPERTY OF
 SINCE 1917

MANDEVILLE SIGN
making your mark.

676 GEORGE WASHINGTON HIGHWAY
 LINCOLN, RI 02865-4255

401-334-9100 401-334-7799
 PHONE FAX

WEB www.mandevillesign.com

APPROVALS
Signatures Required Before Release to Production

Engineering	BY	DATE
Sales	BY	DATE
Estimating	BY	DATE
Production	BY	DATE
Quality Control	BY	DATE

PDF NAME

REVISIONS

NO.	BY	DESCRIPTION	DATE
1	JM	added directional sign	01/29/19
2			
3			
4			
5			
6			
7			
8			
9			
10			

All electrical signs shall comply with the National Electric Code (Article 600) and be manufactured according to Underwriters Laboratories U.L. 48 standards and labeled accordingly.

31984-1

CUSTOMER

STORE NUMBER **2461**



LOCATION **DILLON, CO**

PROJECT MANAGER **Carla M.**

WD	01/23/19
ARTIST	DATE

31984.6

DRAWING NAME

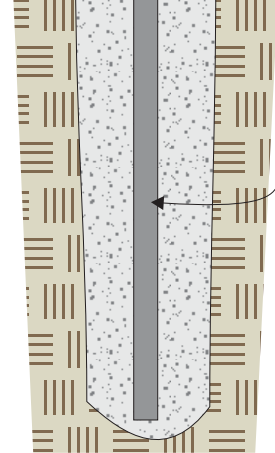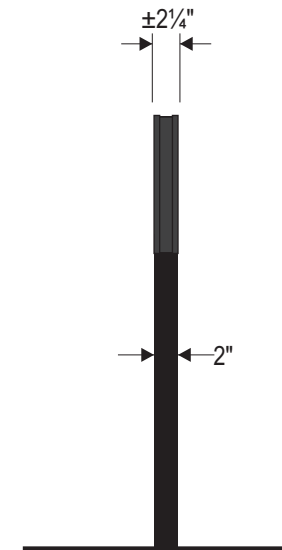


D/F SPLIT-FACE DIRECTIONAL SIGN w/ LOGO

DIRECT BURIAL IN FREE-FORMED CONCRETE FOOTING

DIRECTIONAL SIGNS
3/4" = 1'-0"

NON ILLUMINATED DIRECTIONAL SIGNS:

- 2" DEEP ALUM. PANEL CONSTRUCTION PAINTED BLACK
- .090 ALUMINUM FACES
- PMS 5753C OPAQUE GREEN FIELD/BACKGROUND
- DIGITALLY PRINTED GRAPHICS ON REFLECTIVE PSV (VINYL)
- COLORS AS SHOWN: BLACK, WHITE & PMS 1355U PEACH IF REQUIRED.
- BACKS OF SINGLE FACED SIGNS PAINTED BLACK
- BLACK 2" x 2" x 1/4" WALL ALUM. SQ. TUBE POSTS
- DIRECT BURIAL IN FREE-FORMED CONCRETE FOOTING

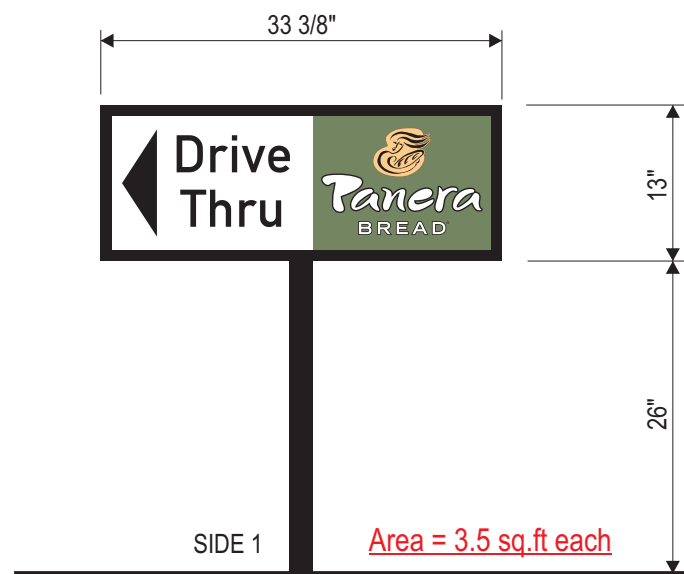

D/F SPLIT-FACE DIRECTIONAL SIGN w/ LOGO

S/F SPLIT-FACE DIRECTIONAL SIGN w/ LOGO

ARTWORK EXCLUSIVE PROPERTY OF
SINCE 1917

MANDEVILLE SIGN
making your mark.

676 GEORGE WASHINGTON HIGHWAY
LINCOLN, RI 02865-4255

401-334-9100 401-334-7799
PHONE FAX

WEB www.mandevillesign.com

APPROVALS
Signatures Required Before Release to Production

Engineering	BY	DATE
Sales	BY	DATE
Estimating	BY	DATE
Production	BY	DATE
Quality Control	BY	DATE

PDF NAME

REVISIONS

NO.	BY	DESCRIPTION	DATE
1	JM	added directional sign	01/29/19
2			
3			
4			
5			
6			
7			
8			
9			
10			

All electrical signs shall comply with the National Electric Code (Article 600) and be manufactured according to Underwriters Laboratories U.L. 48 standards and labeled accordingly.

31984-1

CUSTOMER

STORE NUMBER 2461


LOCATION DILLON, CO

PROJECT MANAGER Carla M.

WD 01/23/19
ARTIST DATE

31984.7

DRAWING NAME

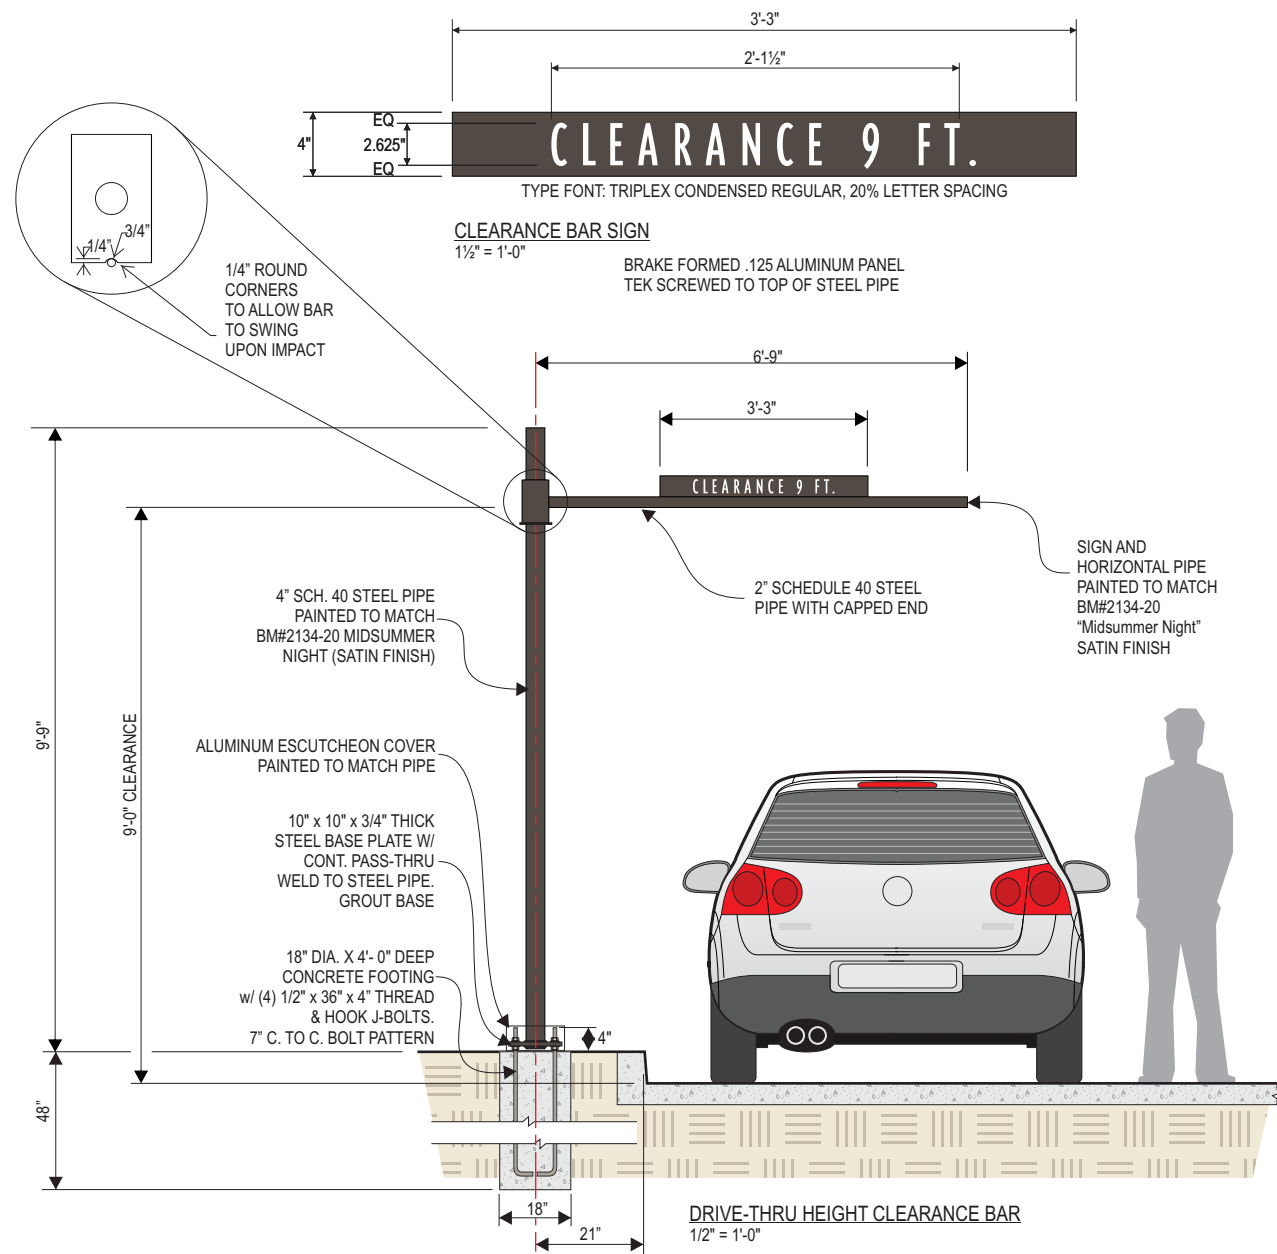

PREVIEW BOARD ELEVATION
 1/2" = 1'-0" 21.97 sq.ft.
 STATIC MENU COPY



MENU BOARD ELEVATION
 1/2" = 1'-0" 34.98 sq.ft.
 STATIC MENU COPY

ARTWORK EXCLUSIVE PROPERTY OF
 SINCE 1917

MANDEVILLE SIGN
 making your mark.

676 GEORGE WASHINGTON HIGHWAY
 LINCOLN, RI 02865-4255

401-334-9100 401-334-7799
 PHONE FAX

www.mandevillesign.com

APPROVALS
 Signatures Required Before Release to Production

Engineering	BY	DATE
Sales	BY	DATE
Estimating	BY	DATE
Production	BY	DATE
Quality Control	BY	DATE

PDF NAME

REVISIONS

NO.	BY	DESCRIPTION	DATE
1			
2			
3			
4			
5			
6			
7			
8			
9			
10			

All electrical signs shall comply with the National Electric Code (Article 600) and be manufactured according to Underwriters Laboratories U.L. 48 standards and labeled accordingly.

31984-1

CUSTOMER

STORE NUMBER **2461**

DILLON, CO

LOCATION

PROJECT MANAGER **Carla M.**

WD 01/23/19
 ARTIST DATE

31984.8

DRAWING NAME

ARTWORK EXCLUSIVE PROPERTY OF
 SINCE 1917



MANDEVILLE SIGN
making your mark.

676 GEORGE WASHINGTON HIGHWAY
 LINCOLN, RI 02865-4255

401-334-9100 401-334-7799
 PHONE FAX

www.mandevillesign.com
 WEB

APPROVALS
Signatures Required Before Release to Production

Engineering	BY	DATE
Sales	BY	DATE
Estimating	BY	DATE
Production	BY	DATE
Quality Control	BY	DATE

REVISIONS

NO.	BY	DESCRIPTION	DATE
1			
2			
3			
4			
5			
6			
7			
8			
9			
10			

All electrical signs shall comply with the National Electric Code (Article 600) and be manufactured according to Underwriters Laboratories U.L. 48 standards and labeled accordingly.

31984-1



CUSTOMER



STORE NUMBER **2461**


LOCATION **DILLON, CO**

PROJECT MANAGER **Carla M.**

ARTIST **WD** DATE **01/23/19**

DRAWING NAME **31984.9**

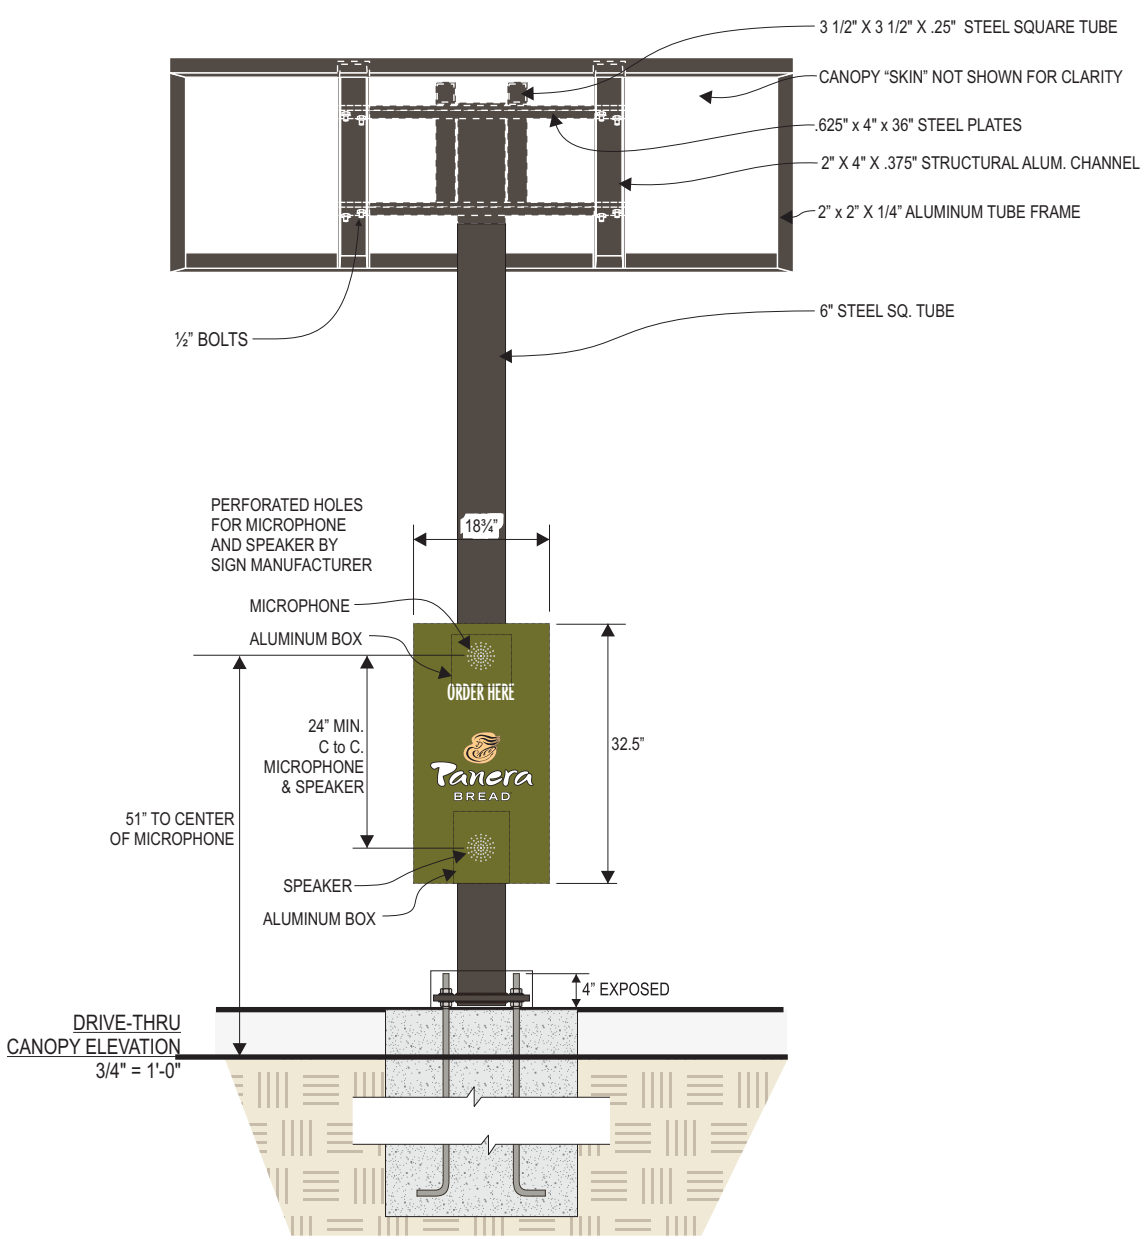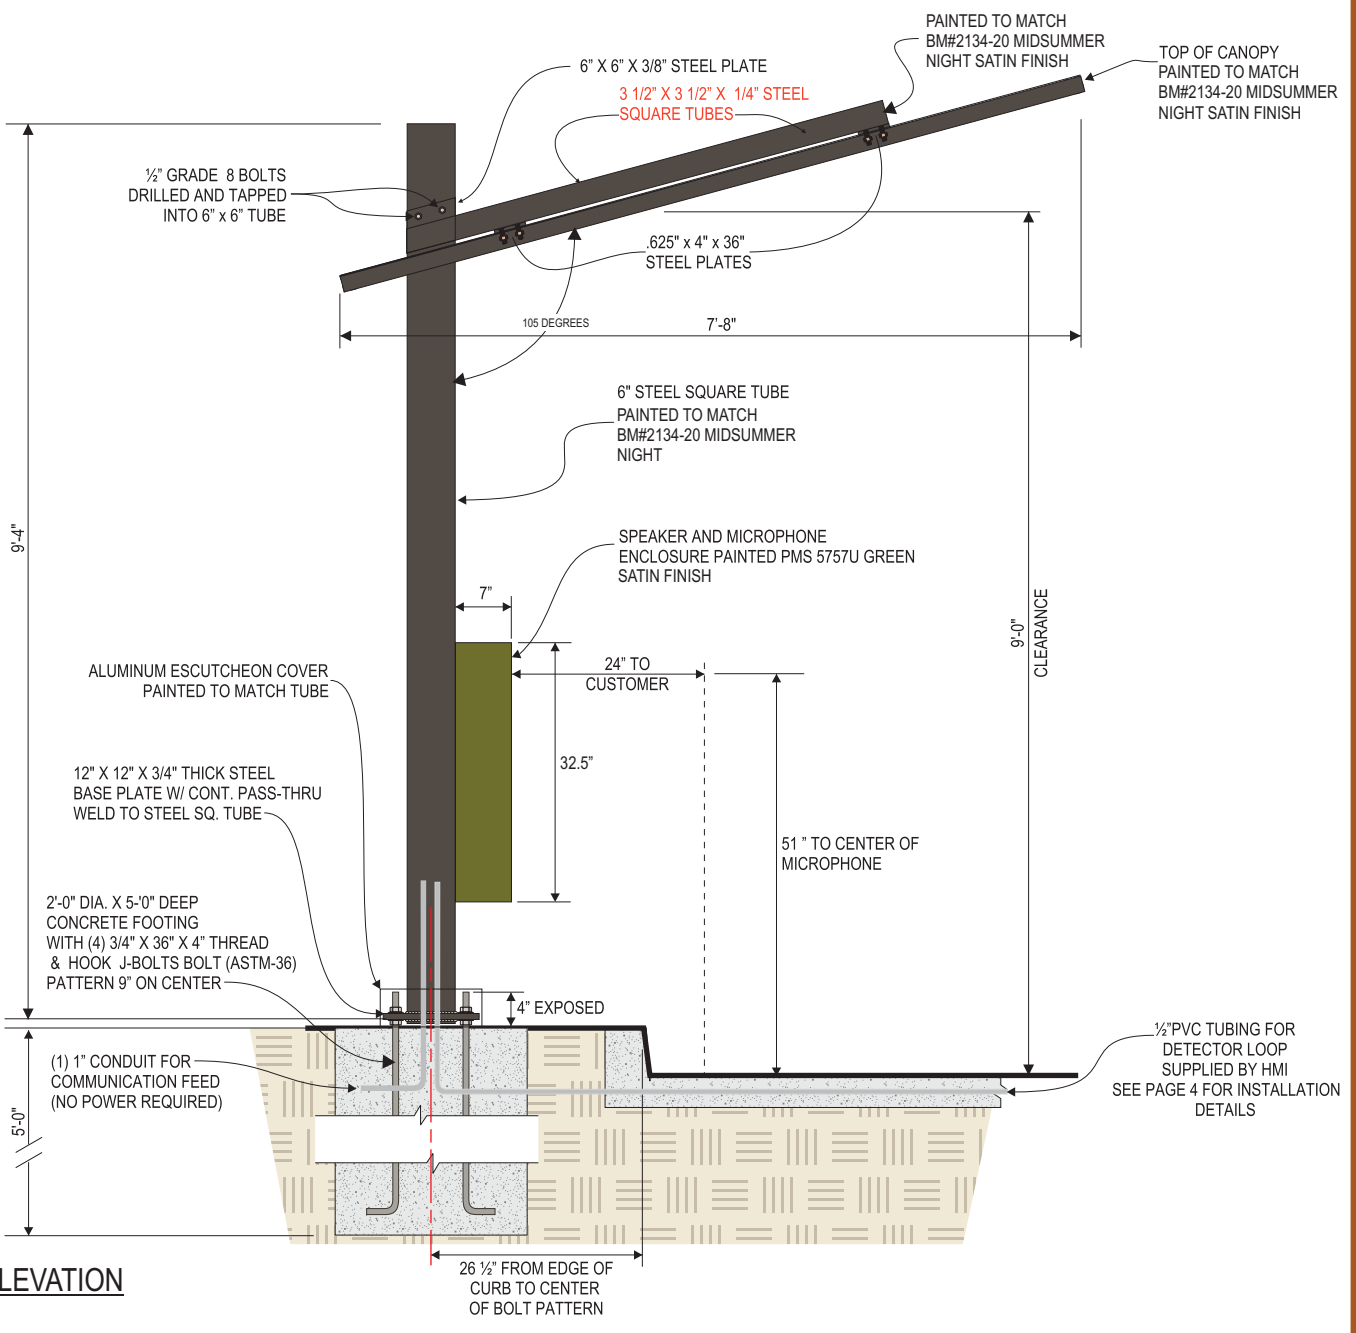

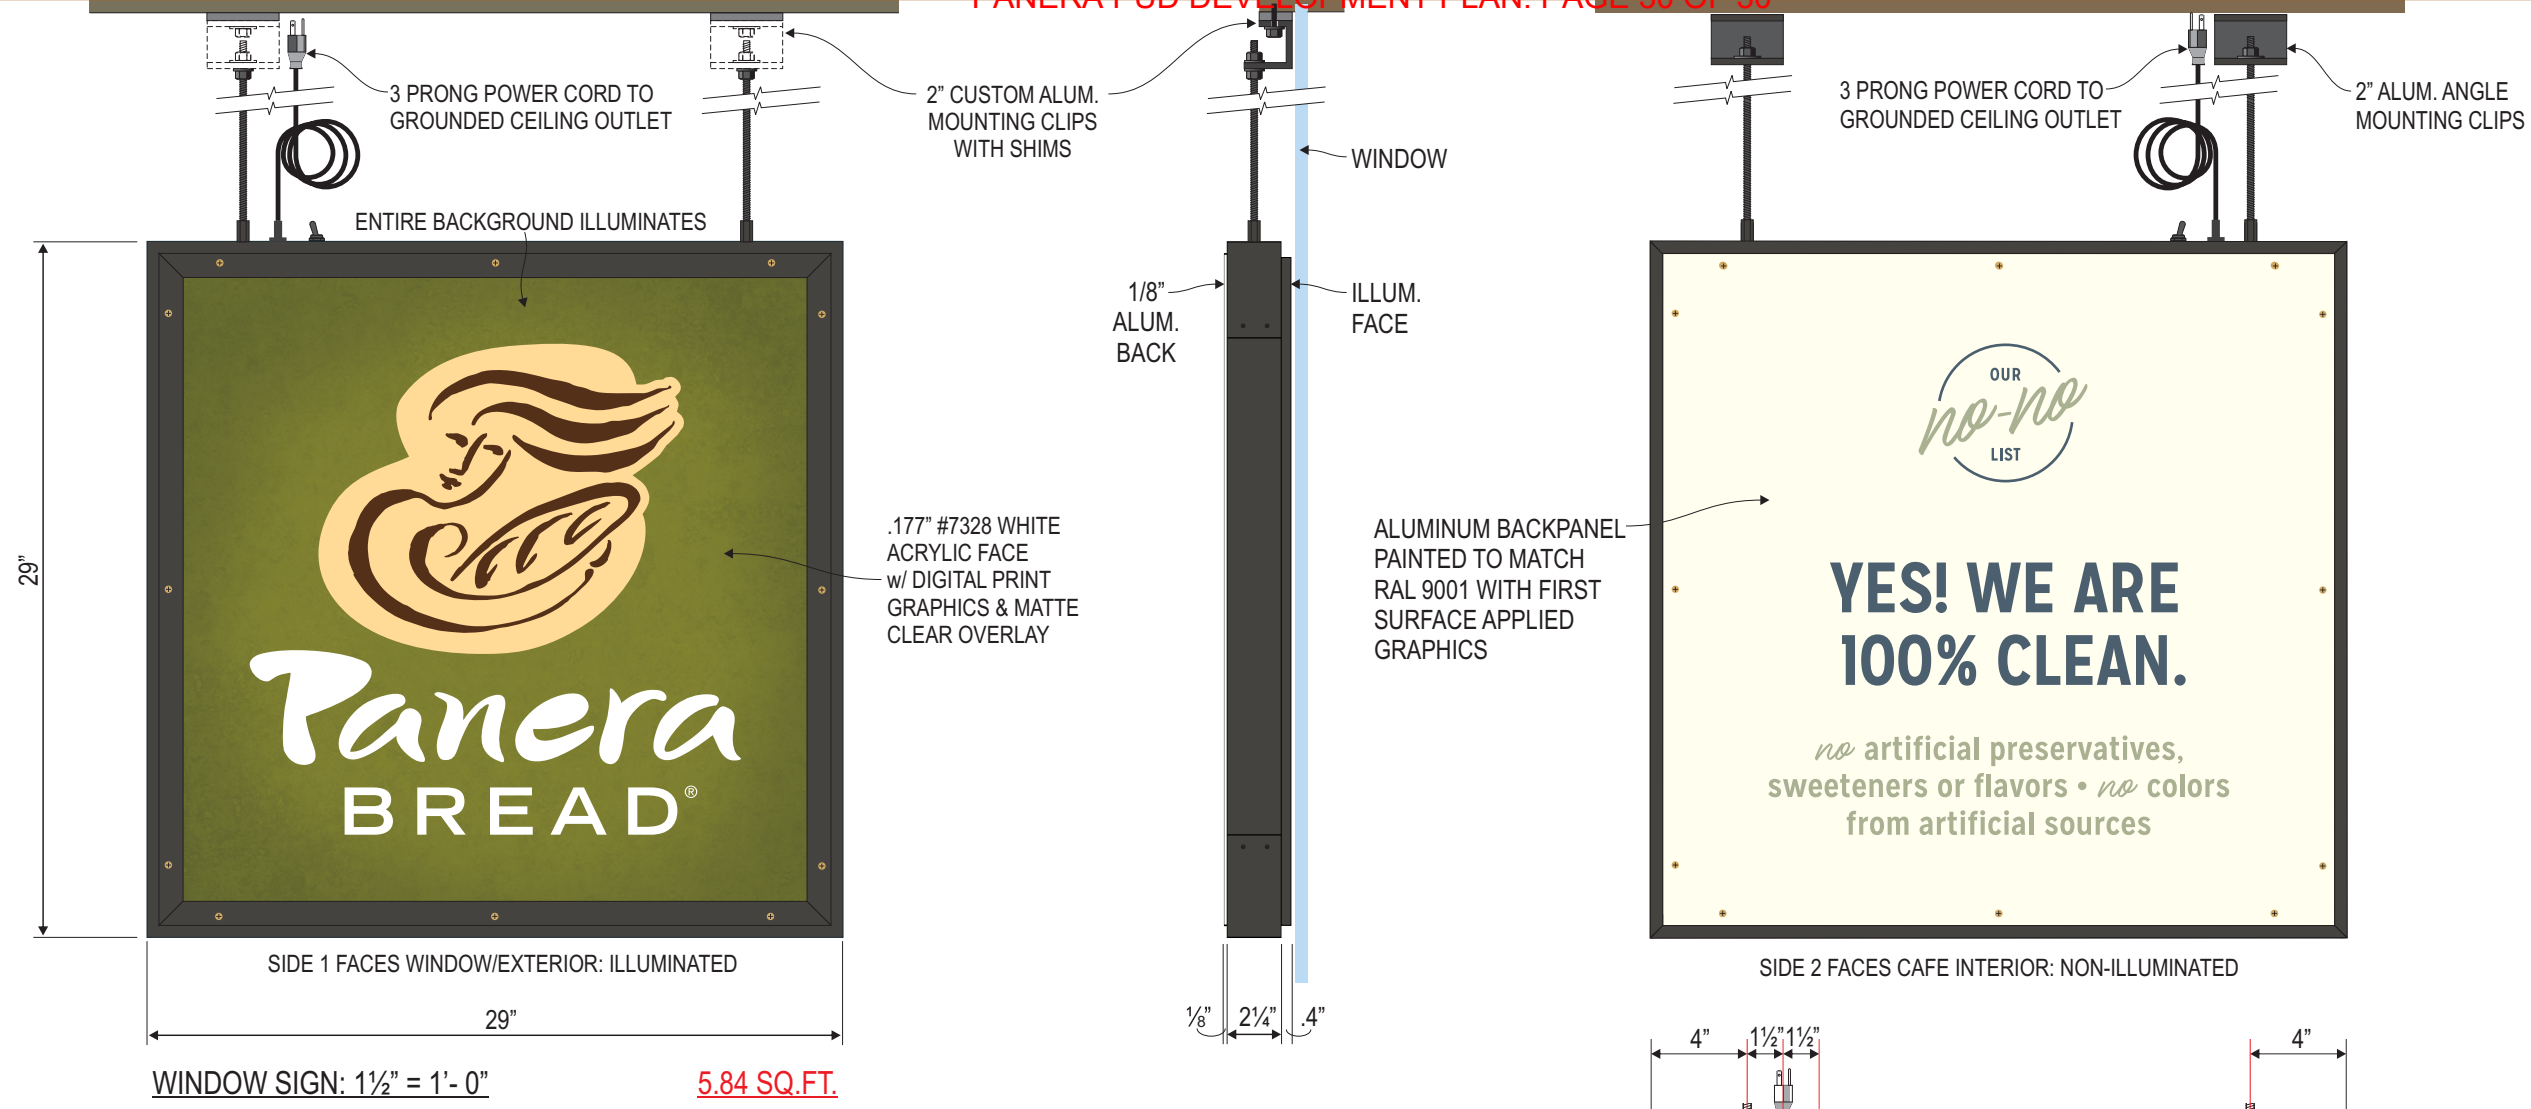

(1) 29" X 29" X 2 7/8" DEEP D/F INTERIOR ILLUMINATED HANGING WINDOW SIGN.

- FACE IS ILLUMINATED AND BACK IS REMOVABLE AND OPAQUE.
- 60 WATT SELF CONTAINED POWER SUPPLY.
- SWITCH AND 6'-7" 3 PRONG POWER CORD OUT TOP.
- SUPPLY (2) 6' LENGTHS OF 1/4-20 BLACK OXIDE THREADED ROD AND (2) ALUMINUM PAINTED ANGLE CLIPS FOR INSTALLATION.

FACE SPECS:


- Custom 1" Wide Aluminum Angle Trim to Retain Faces
- Trim Secured to Flange in Face Side of Frame with (12) 8-32 x 1" Long Flat Head Brass Sheet Metal Screws.
- .177" #7328 White Optix DL Medium Impact Acrylic Face with 1st Surface Digital Print and Matte Clear Overlamine.

BACK SPECS:

- 1/8" Thick Aluminum Back.
- Secure to the Frame with 8-32 x 1/2" Long Flat Head Brass Sheet Metal Screws.
- Paint Back Side of Aluminum Back ZAP White.
- Paint Face and Edge of MP02545 Cream, RAL 9001, Satin Finish per Formula.
- 1st Surface Digitally Printed Vinyl Graphics with Satin Overlamine, All Cut with Background Removed.

FRAME SPECS:

- 2 1/4" x 1 1/4", Finished OD, x 1/8" Brakeformed Aluminum Channel Frame.
- End Fillers to receive a "Scribe" on the Fillers and Wrapping the Flanges 4" in from Each End.
- Install Toggle Switch to Right of Cord Grip 1 1/2"+.
- PL- PODS White LEDs on the Inside of the End and Bottom Fillers Only on 3"+ Centers.
- (1) 60 Watt Class 2 Power Supply mounted to Aluminum Plate w/ (2) 6-32 x 1/2" Welded Studs. Plate is Spot Welded into the Top Channel.
- 120 VAC / .1 Amp.
- Continuous Brake Formed .040 White Aluminum Raceway Cover secured to the Back Flange with Flat Head Screws.
- Paint the Outside MP29527 Midsummer Night per Formula, Satin Finish.

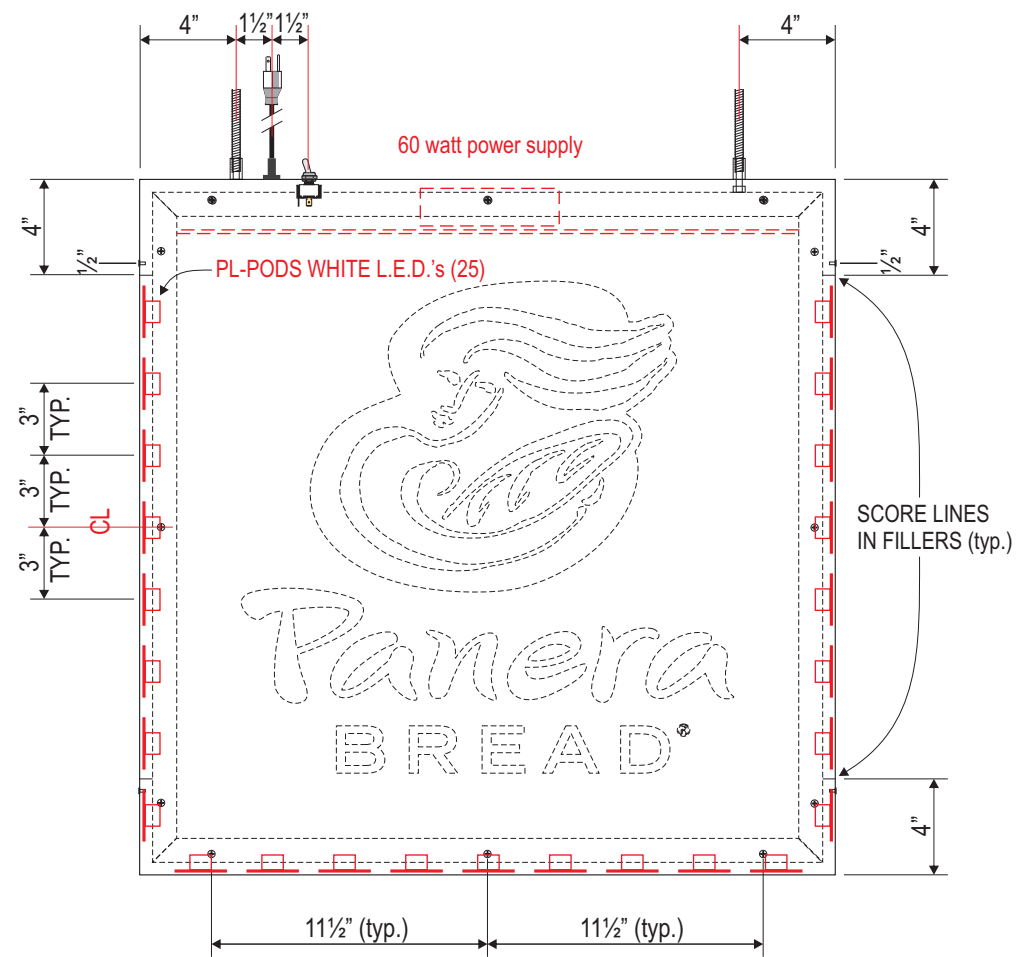

ARTWORK EXCLUSIVE PROPERTY OF
 SINCE 1917

MANDEVILLE SIGN
making your mark.
 676 GEORGE WASHINGTON HIGHWAY
 LINCOLN, RI 02865-4255
 401-334-9100 401-334-7799
 PHONE FAX
 www.mandevillesign.com
 WEB

APPROVALS
 Signatures Required Before Release to Production

Engineering	BY	DATE
Sales	BY	DATE
Estimating	BY	DATE
Production	BY	DATE
Quality Control	BY	DATE


PDF NAME

REVISIONS

NO.	BY	DESCRIPTION	DATE
1			
2			
3			
4			
5			
6			
7			
8			
9			
10			

All electrical signs shall comply with the National Electric Code (Article 600) and be manufactured according to Underwriters Laboratories U.L. 48 standards and labeled accordingly.

31984-1



CUSTOMER

STORE NUMBER **2461**

DILLON, CO

LOCATION

PROJECT MANAGER **Carla M.**

WD 01/23/19
 ARTIST DATE

31984.10

DRAWING NAME