



KEYNOTE LEGEND

3.50	BOARD FORMED CONCRETE
6.50	COMPOSITE WOOD DECKING
6.53	CEDAR LAP SIDING, WD-3
7.17	WEATHERED STEEL ROOFING
7.50	HARDIEPLANK FIBER CEMENT SIDING WITH VERTICAL BATTEN - VARIED EXPOSURE HARDIE LAP SIDING, 4, 6, 8, AND 12 INCH EXPOSURES, FCP-1
7.51	STUCCO
7.52	SHEET METAL ROOFING STANDING SEAM
8.07	ALUMINUM FRAMED STOREFRONT
8.09	ALUMINUM FRAME WINDOW, TYP
8.17	TRANSLUCENT ASSEMBLIES (KALWALL)
23.50	ROOFTOP MECHANICAL UNIT

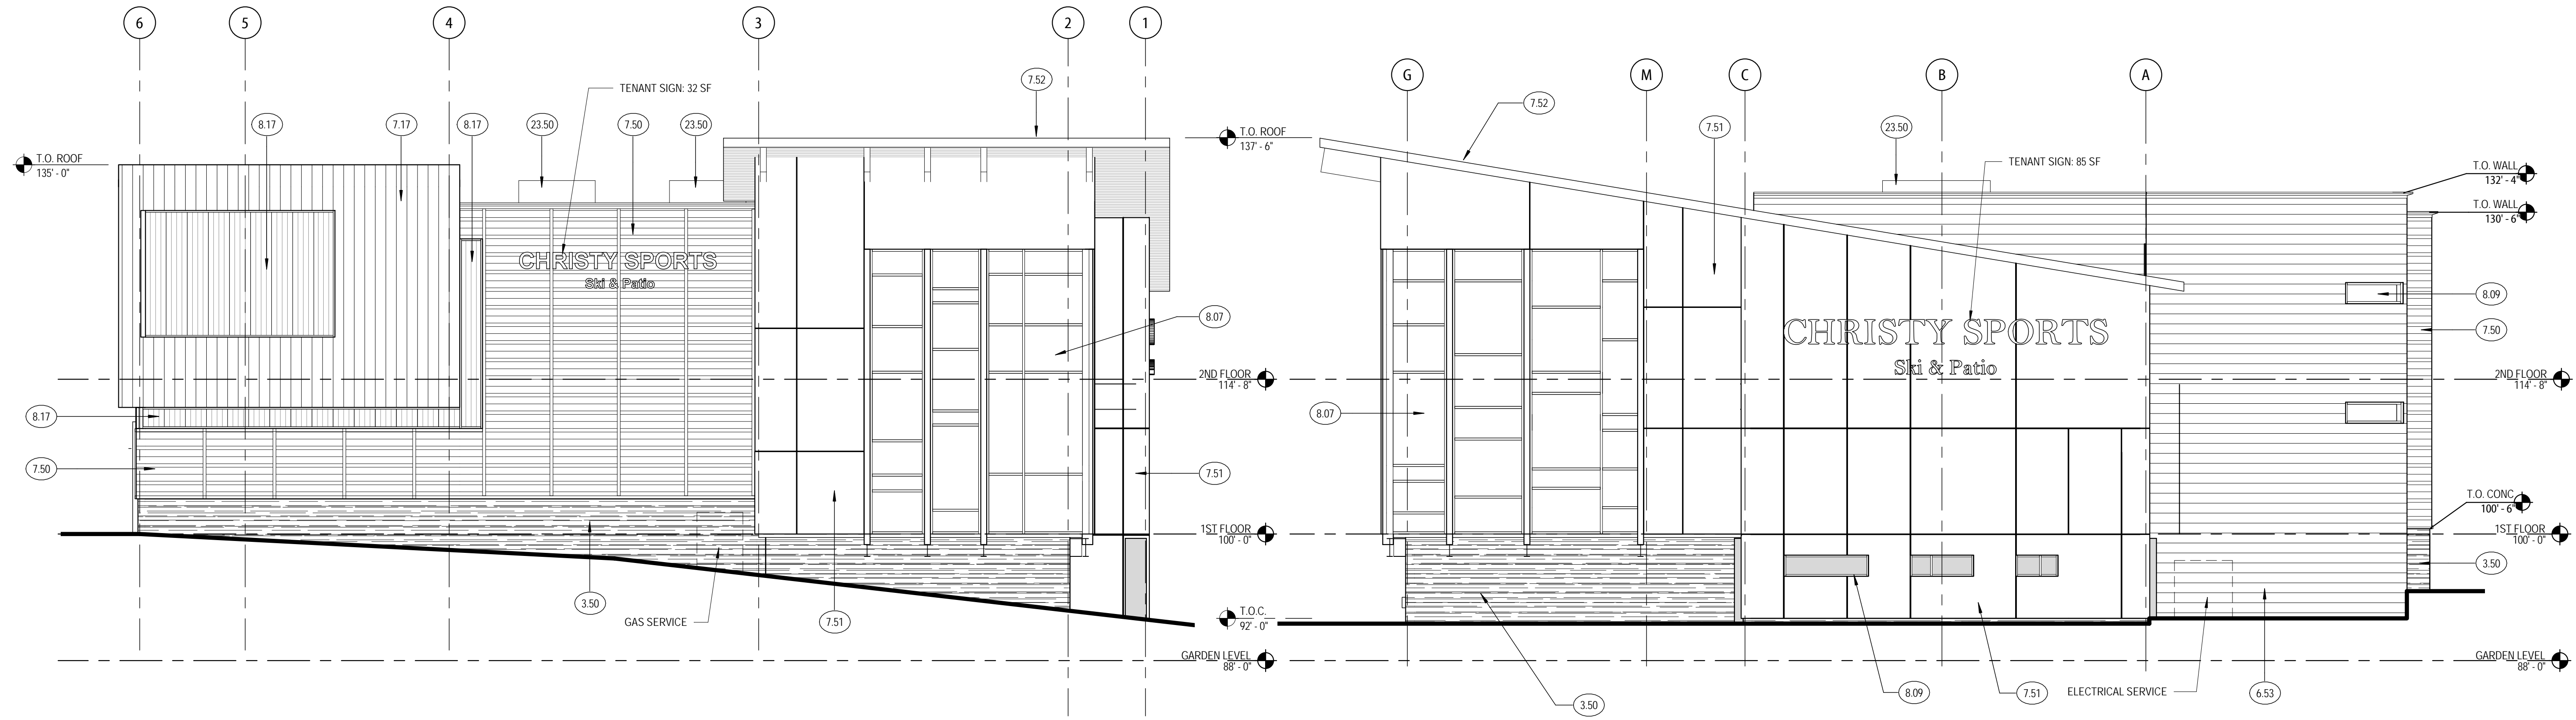

PUD - NORTH ELEVATION
 1/8" = 1'-0"

PUD - WEST ELEVATION
 1/8" = 1'-0"

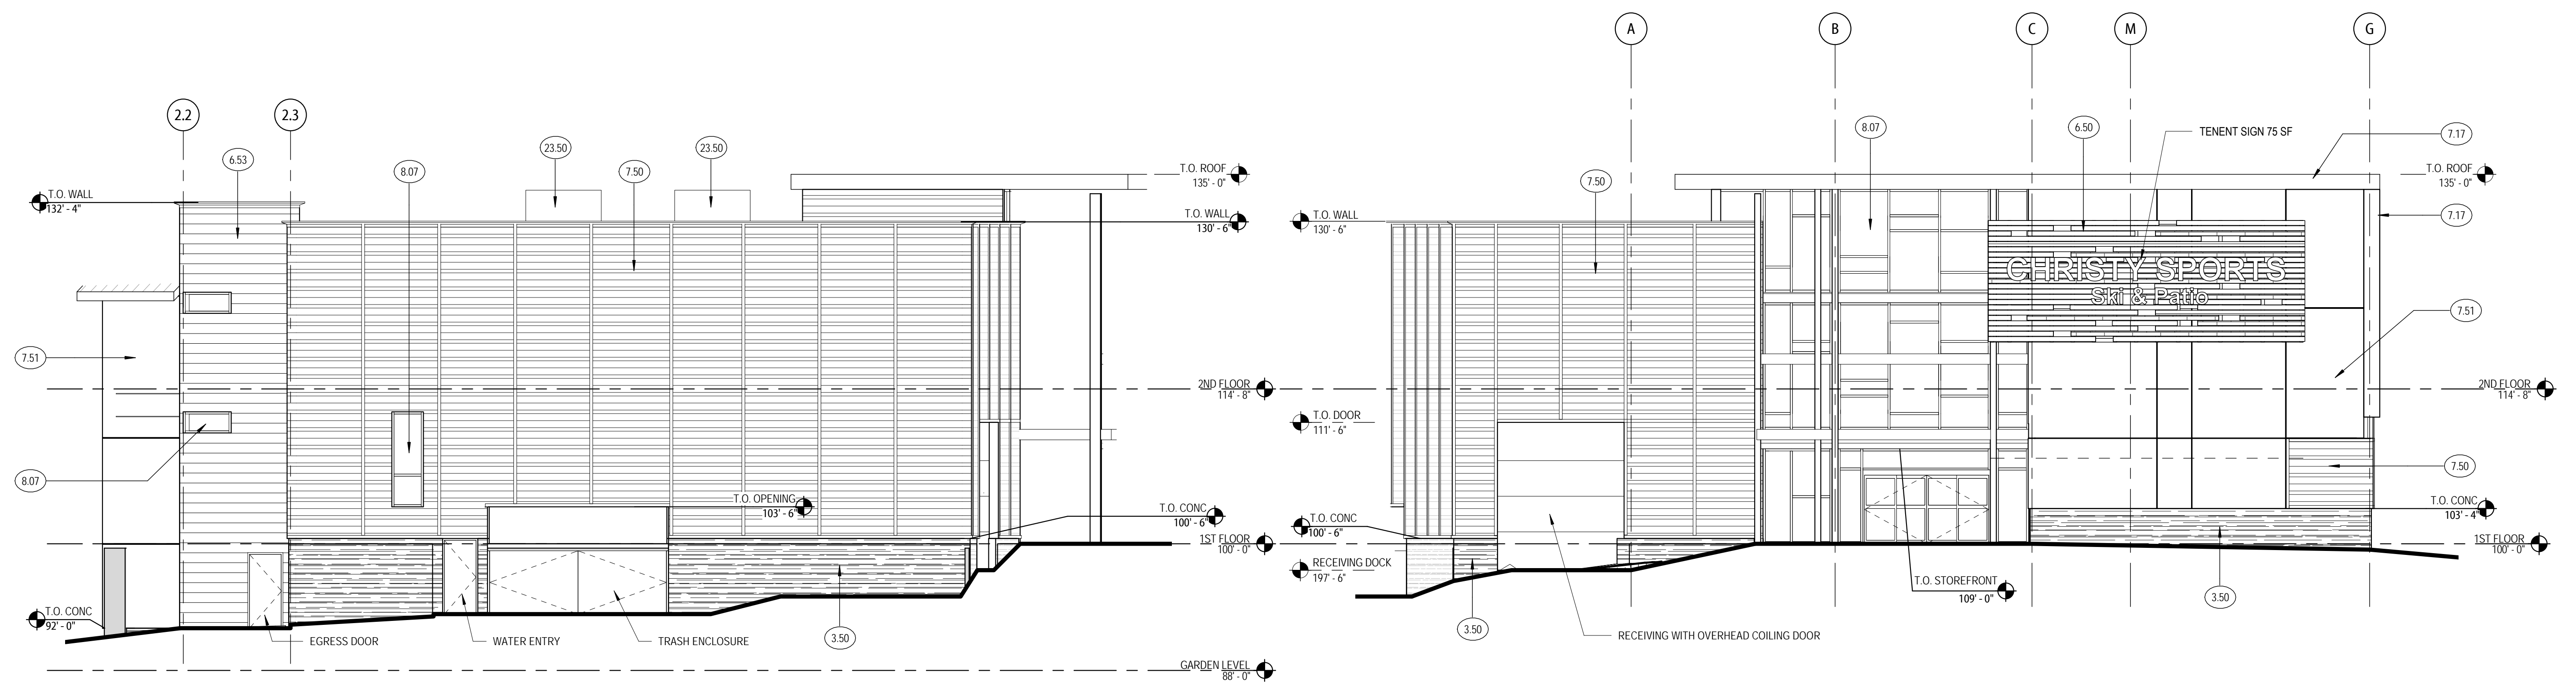

PUD - SOUTH ELEVATION
 1/8" = 1'-0"

PUD - EAST ELEVATION
 1/8" = 1'-0"

CHRISTY SPORTS - DILLON

817 DILLON ROAD LLC
 817 US-67, DILLON, CO 80435



© COPYRIGHT RTA, INC.

EXHIBIT C - ELEVATIONS

RTA PROJECT NUMBER
14093.00
 DATE
08.16.2017

#	DATE	DESCRIPTION
---	------	-------------

DWG: **DJA**
 DRAWN BY: **CMM**
 CHECKED BY: **PAW**


ISSUED FOR:
PUD SUBMITTAL

SHEET NO.
C.1


EXHIBIT C

KEYNOTE LEGEND


3.50	BOARD FORMED CONCRETE
6.50	COMPOSITE WOOD DECKING
6.53	CEDAR LAP SIDING, WD-3
7.17	WEATHERED STEEL ROOFING
7.50	HARDIEPLANK FIBER CEMENT SIDING WITH VERTICAL BATTEN - VARIED EXPOSURE HARDIE LAP SIDING, 4, 6, 8, AND 12 INCH EXPOSURES, FCP-1
7.51	STUCCO
8.09	ALUMINUM FRAME WINDOW, TYP.
8.50	GLU-LAM COLUMNS AND BEAMS WITH ALUMINUM CURTAINWALL
23.50	ROOFTOP MECHANICAL UNIT

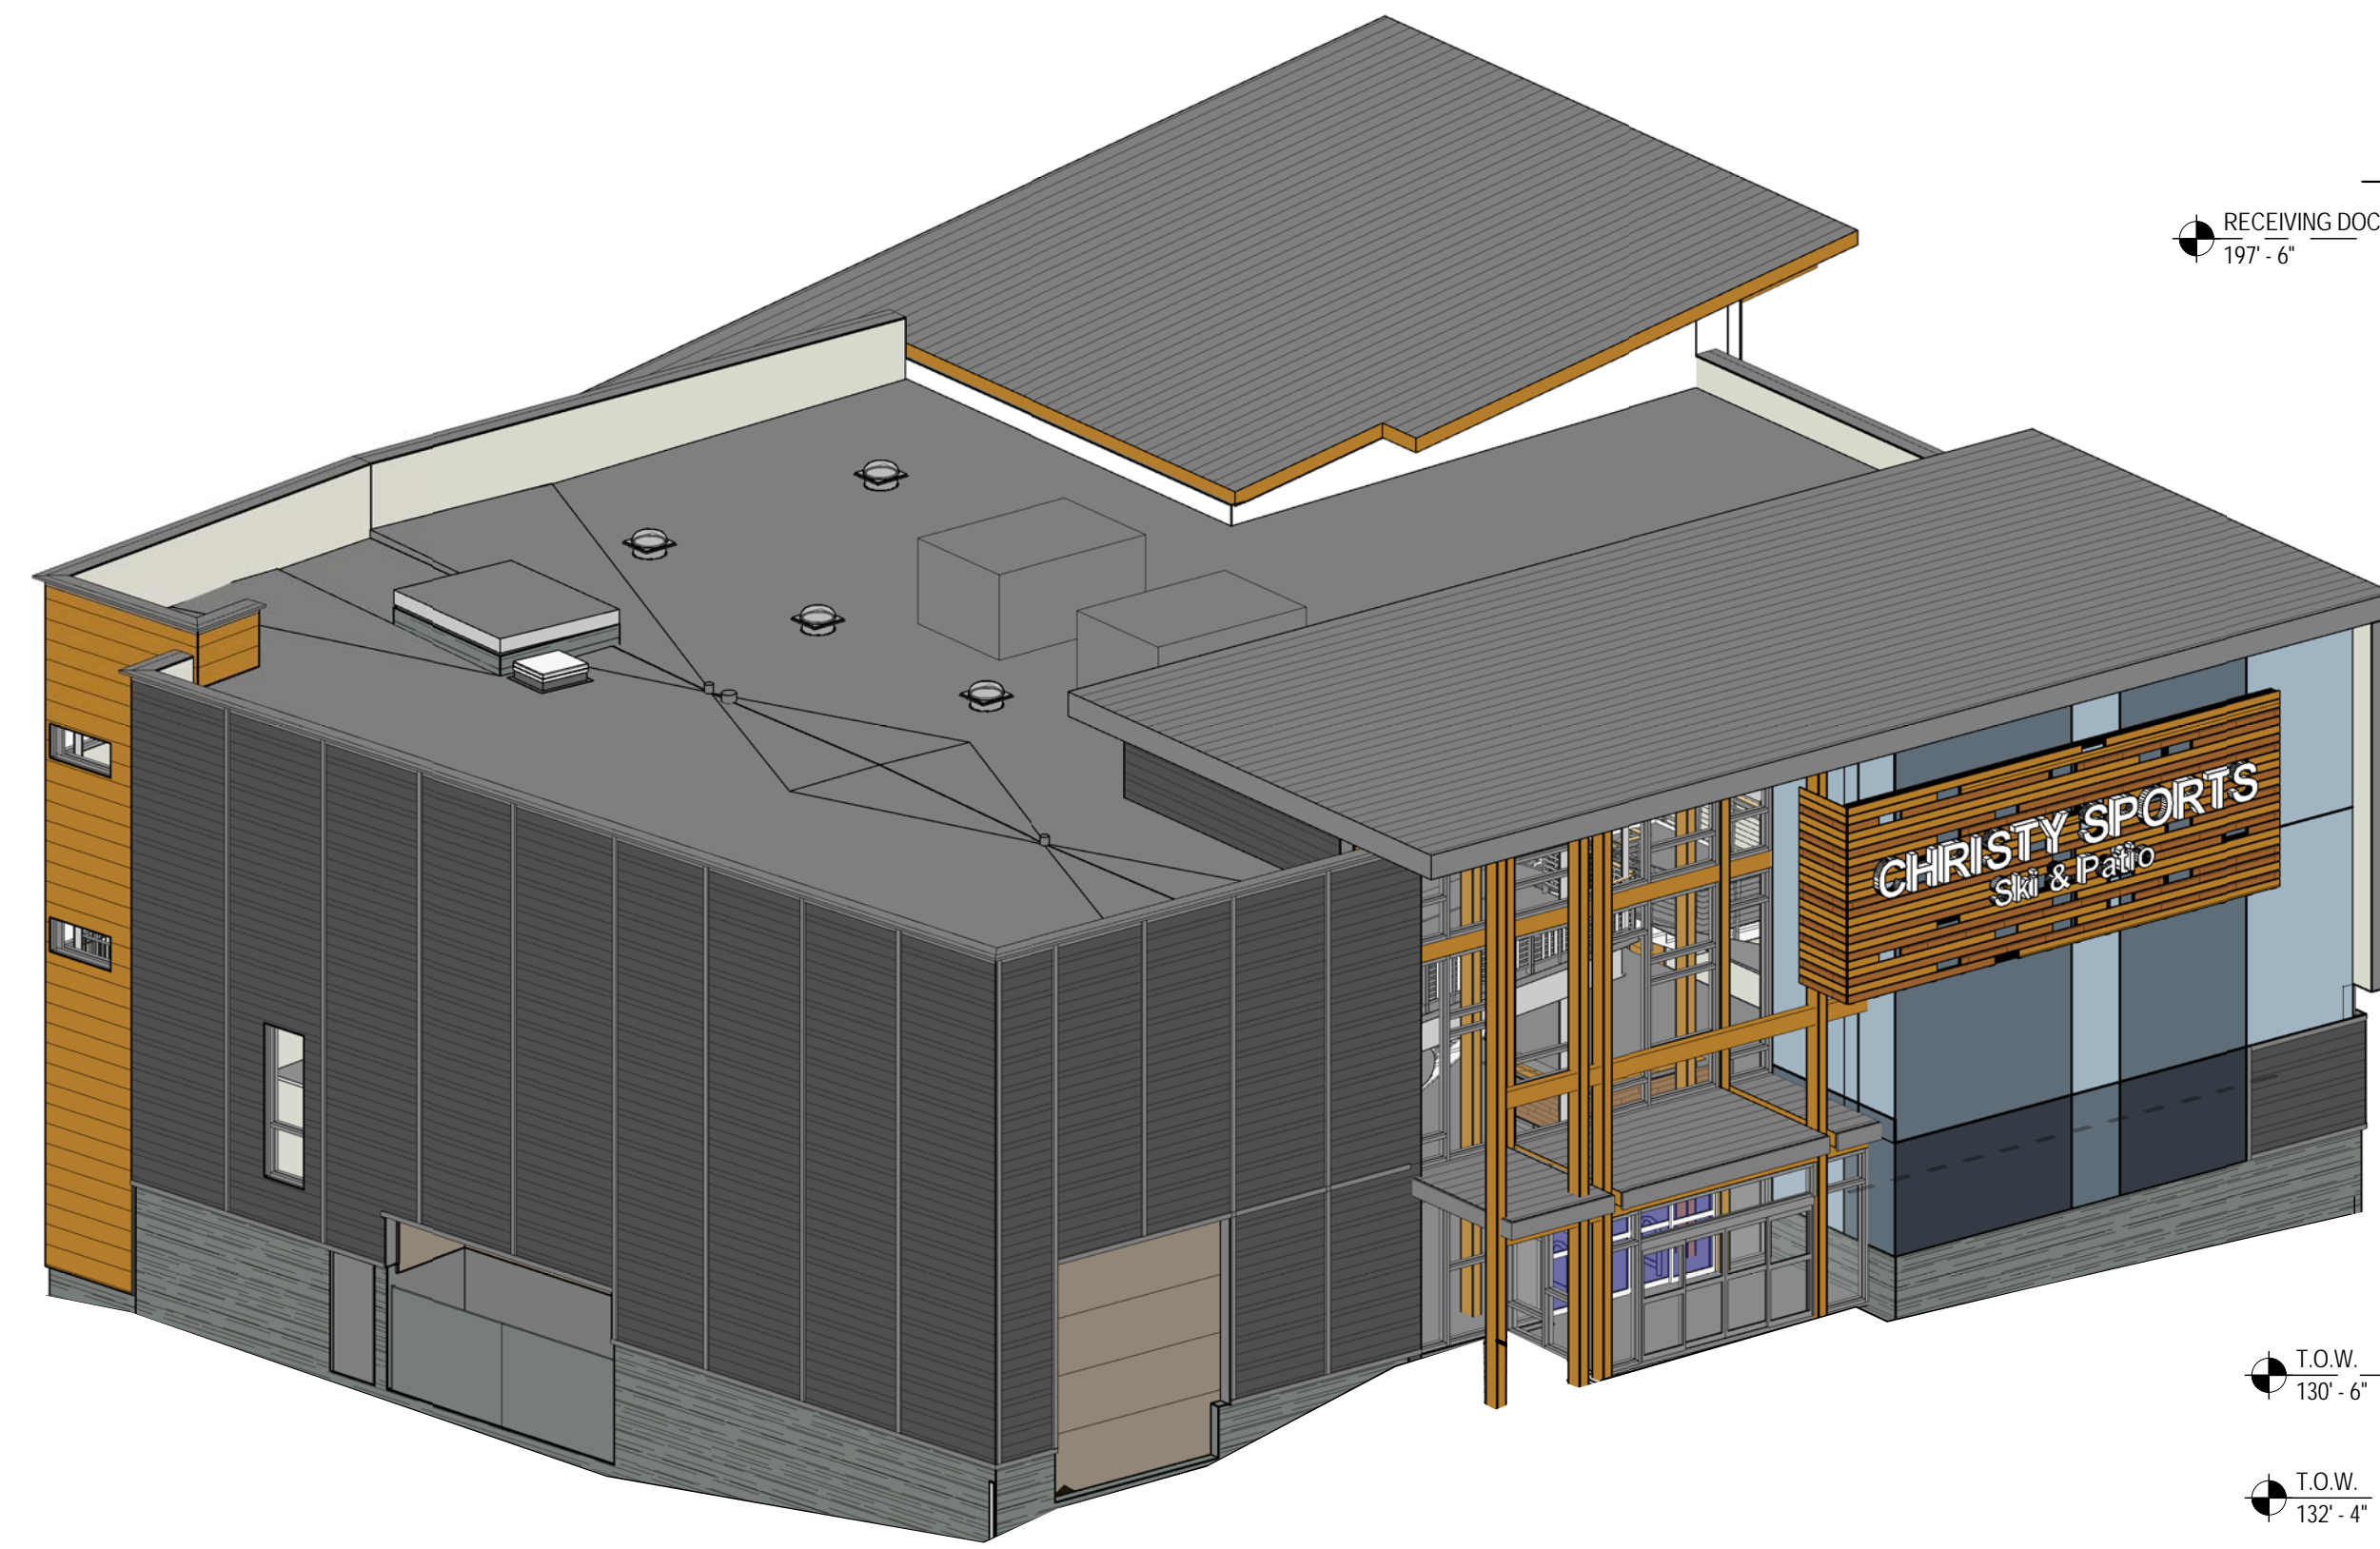

AXONOMETRIC - SOUTHEAST CORNER

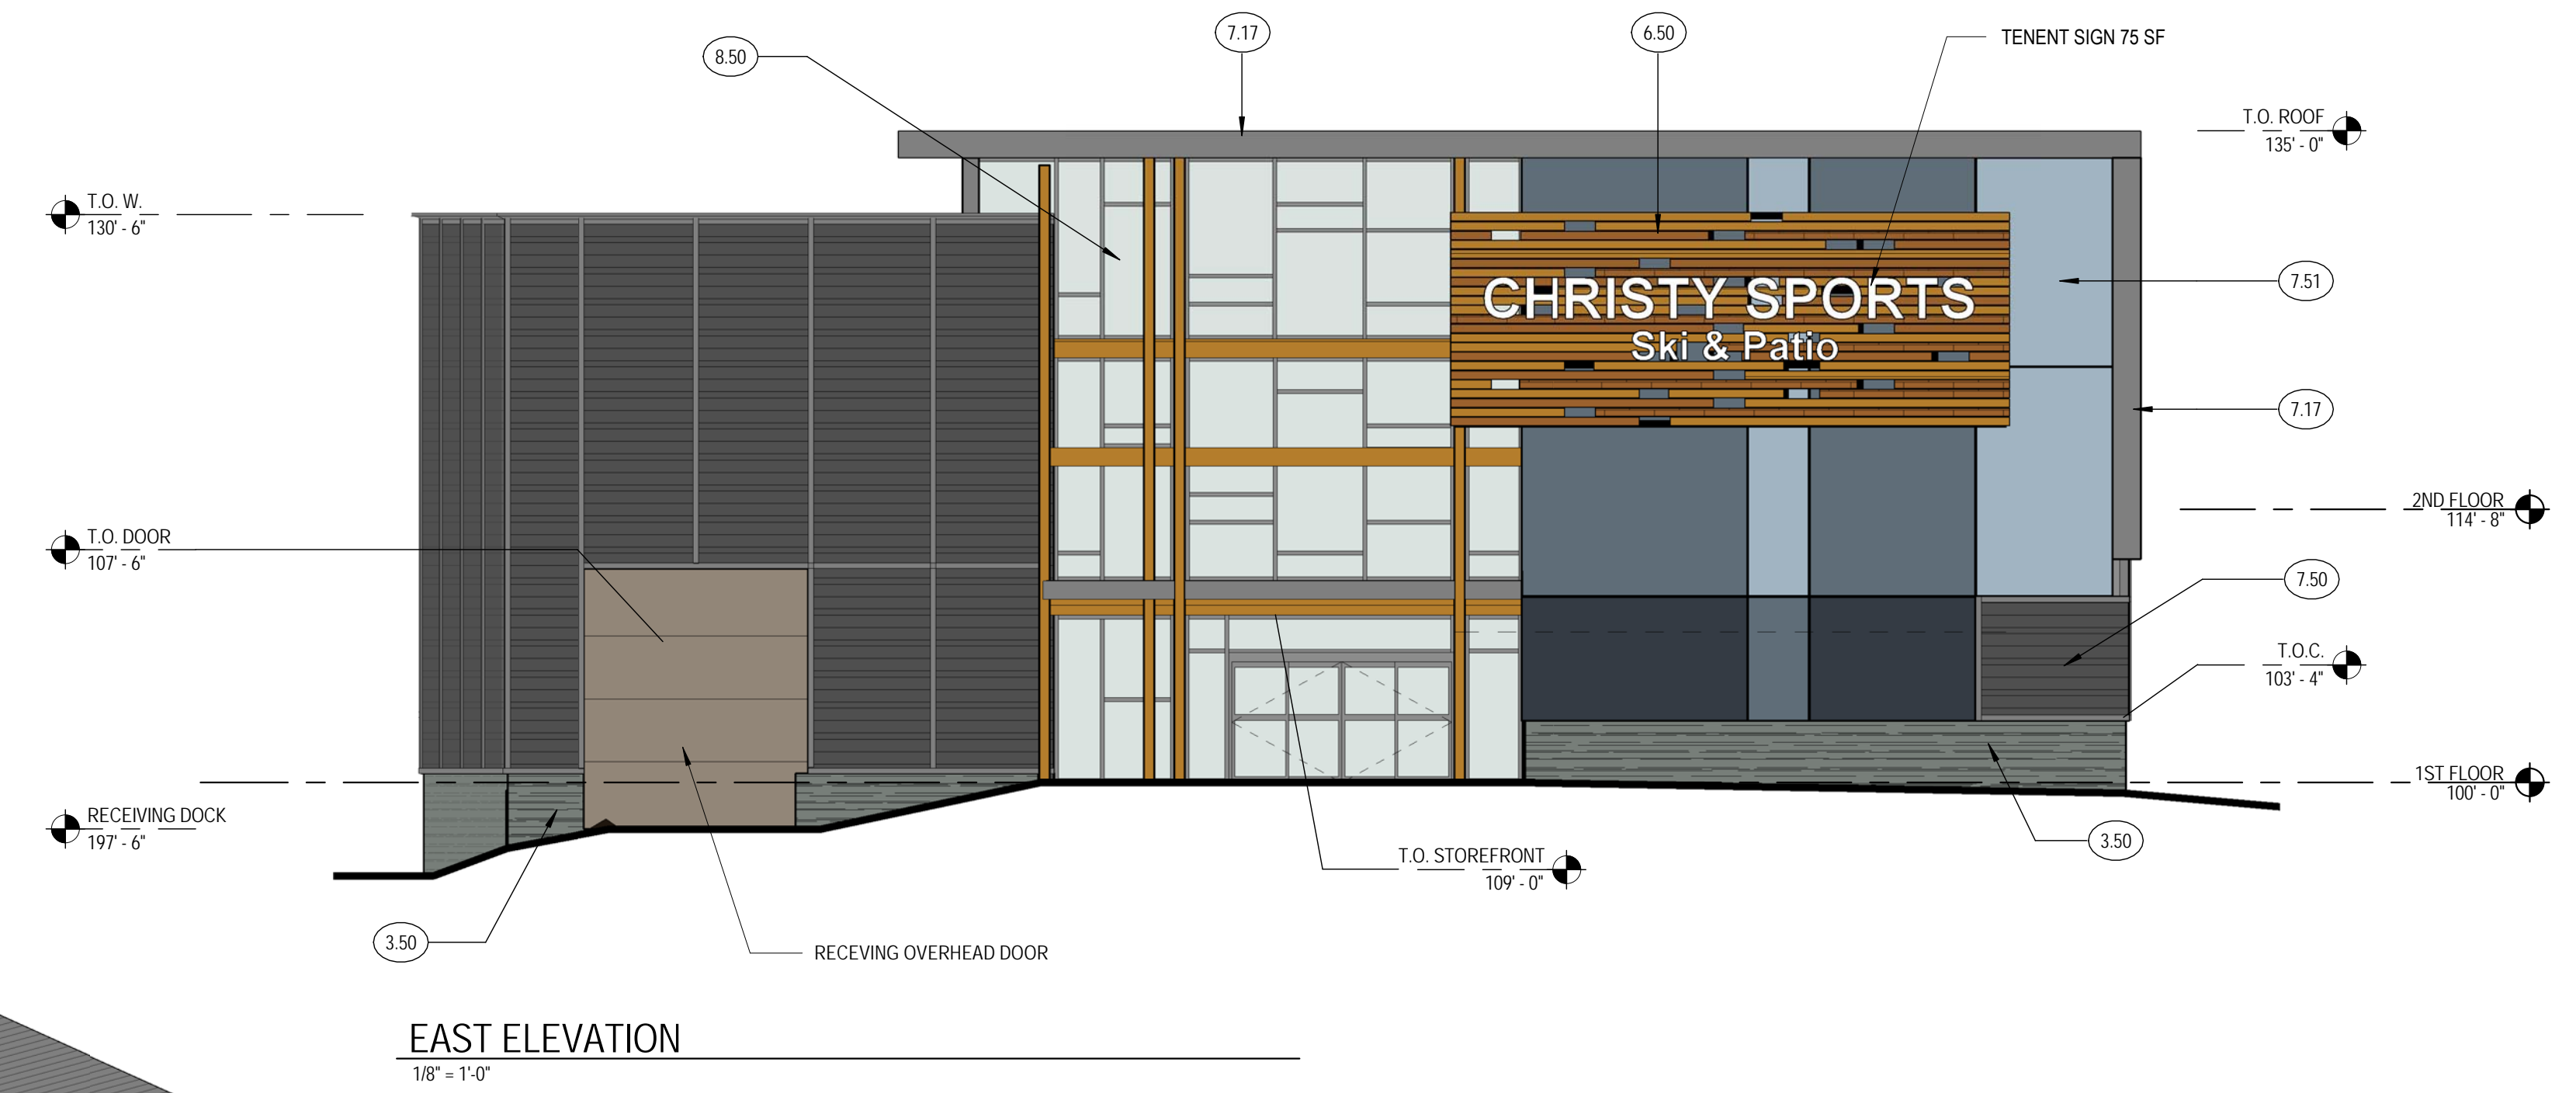

EAST ELEVATION
 1/8" = 1'-0"

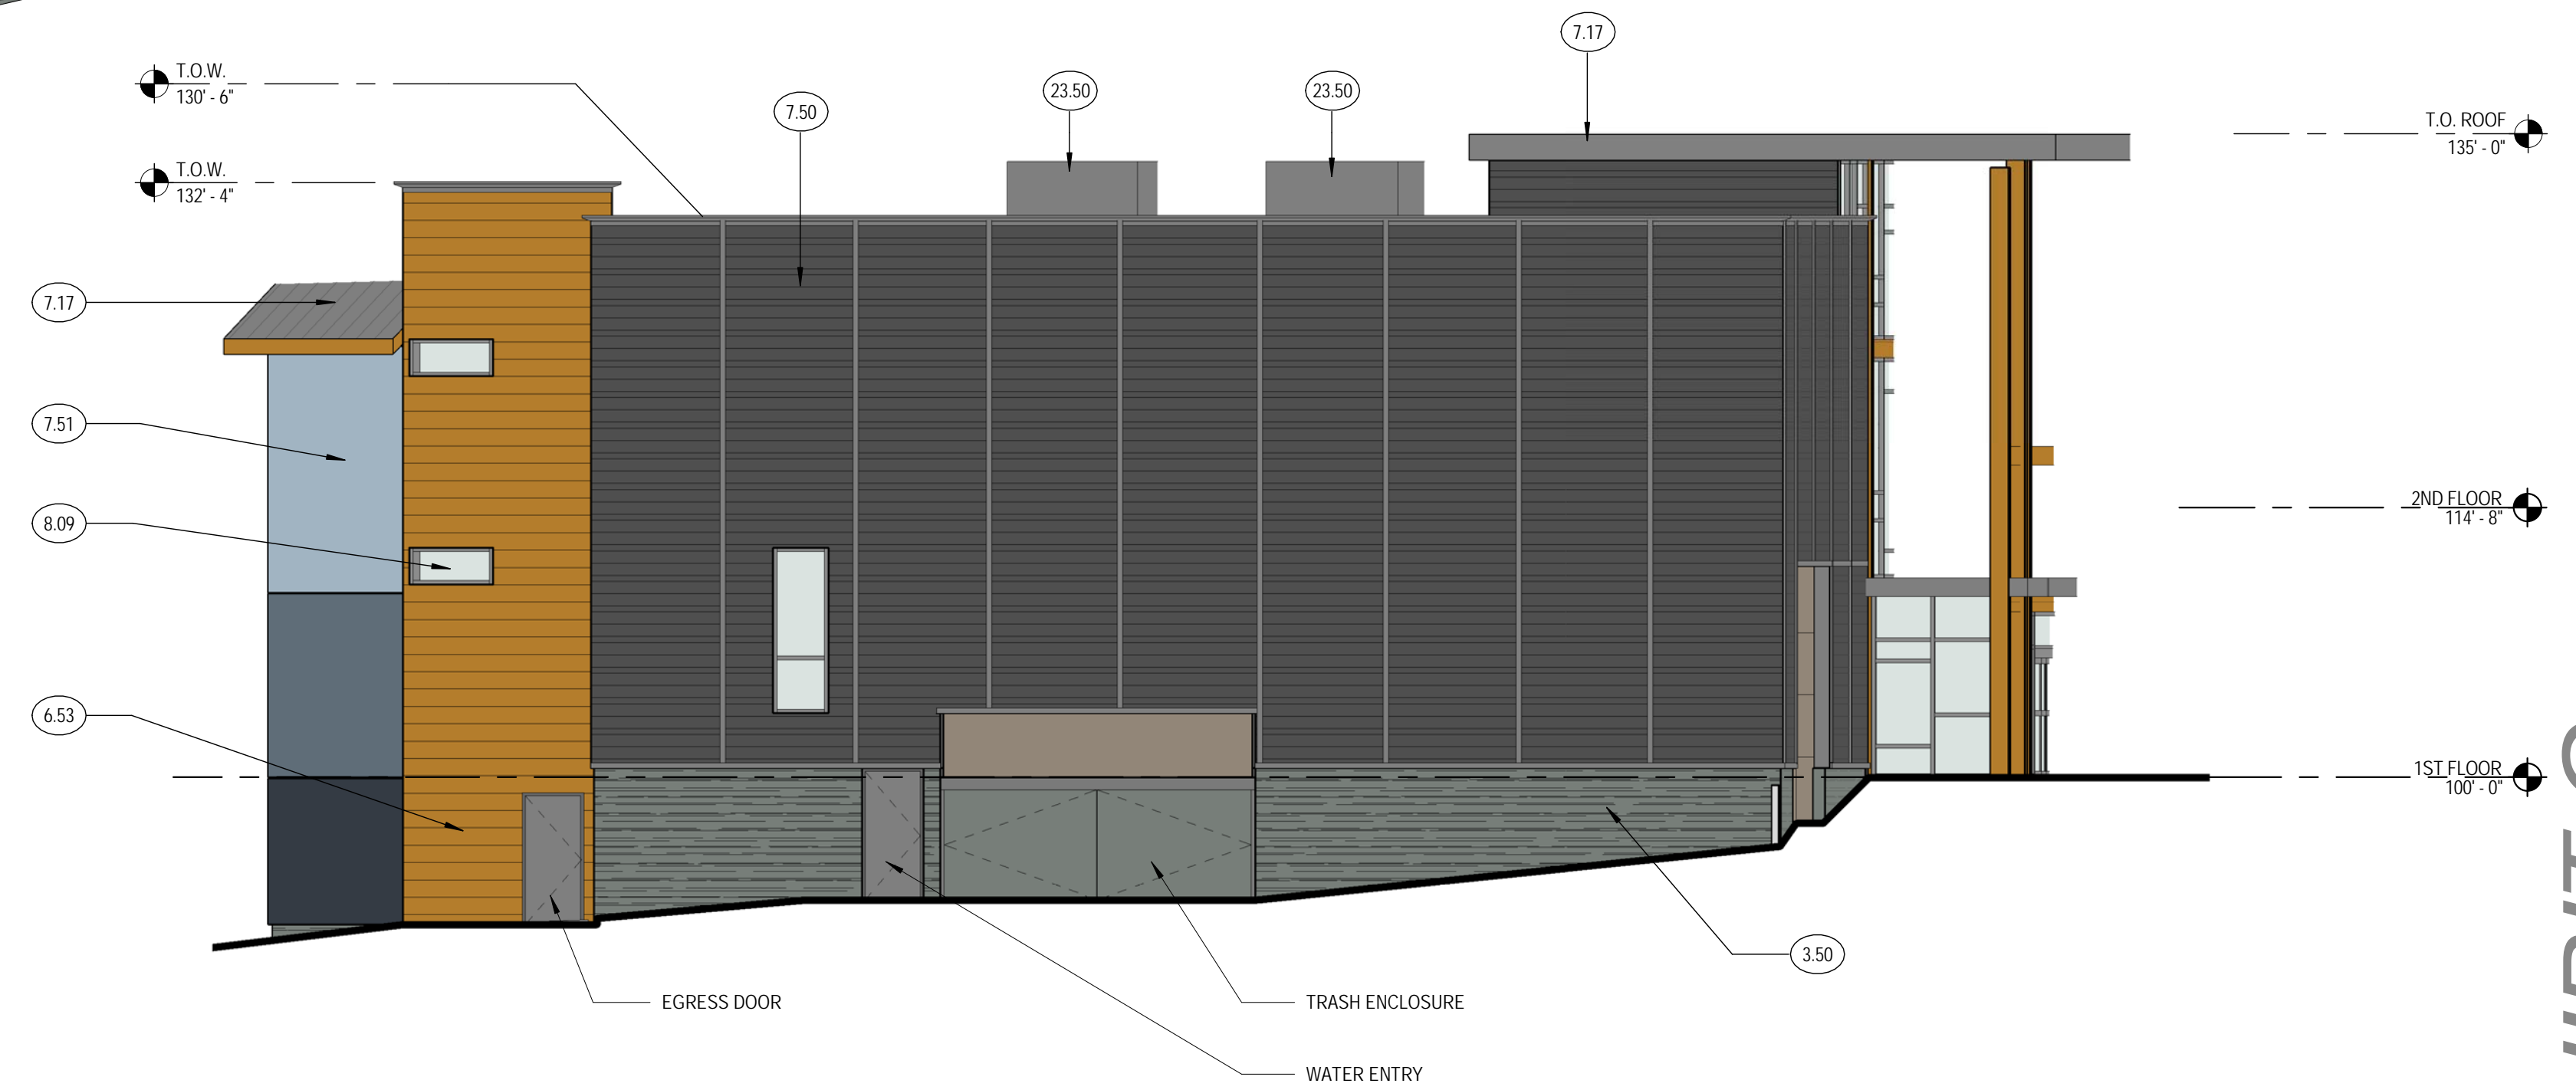

SOUTH ELEVATION
 1/8" = 1'-0"

CHRISTY SPORTS - DILLON

817 DILLON ROAD LLC
 817 US-67, DILLON, CO 80435



© COPYRIGHT RTA, INC.

SHEET TITLE
EXHIBIT C - AXON. AND ELEVATIONS
 RTA PROJECT NUMBER
14093.00
 DATE
08.16.2017

#	DATE	DESCRIPTION

DWG: DJA
 DRAWN BY: CMM
 CHECKED BY: PAW

ISSUED FOR:
PUD SUBMITTAL

SHEET NO.
C.2

EXHIBIT C

KEYNOTE LEGEND

3.50	BOARD FORMED CONCRETE
6.53	CEDAR LAP SIDING, WD-3
7.17	WEATHERED STEEL ROOFING
7.50	HARDIEPLANK FIBER CEMENT SIDING WITH VERTICAL BATTEN - VARIED EXPOSURE HARDIE
7.51	LAP SIDING, 4, 6, 8, AND 12 INCH EXPOSURES, FCP-1
7.52	STUCCO
8.09	SHEET METAL ROOFING STANDING SEAM
8.17	ALUMINUM FRAME WINDOW, TYP.
8.50	TRANSLUCENT ASSEMBLIES (KALWALL)
23.50	GLU-LAM COLUMNS AND BEAMS WITH ALUMINUM CURTAINWALL
	ROOFTOP MECHANICAL UNIT



19 SOUTH TEJON ST., SUITE 300
 COLORADO SPRINGS, CO, 80903
 TELE: 719-471-7566
 FAX: 719-471-1174
 www.rtaarchitects.com




AXONOMETRIC - NORTHWEST CORNER



WEST ELEVATION

1/8" = 1'-0"

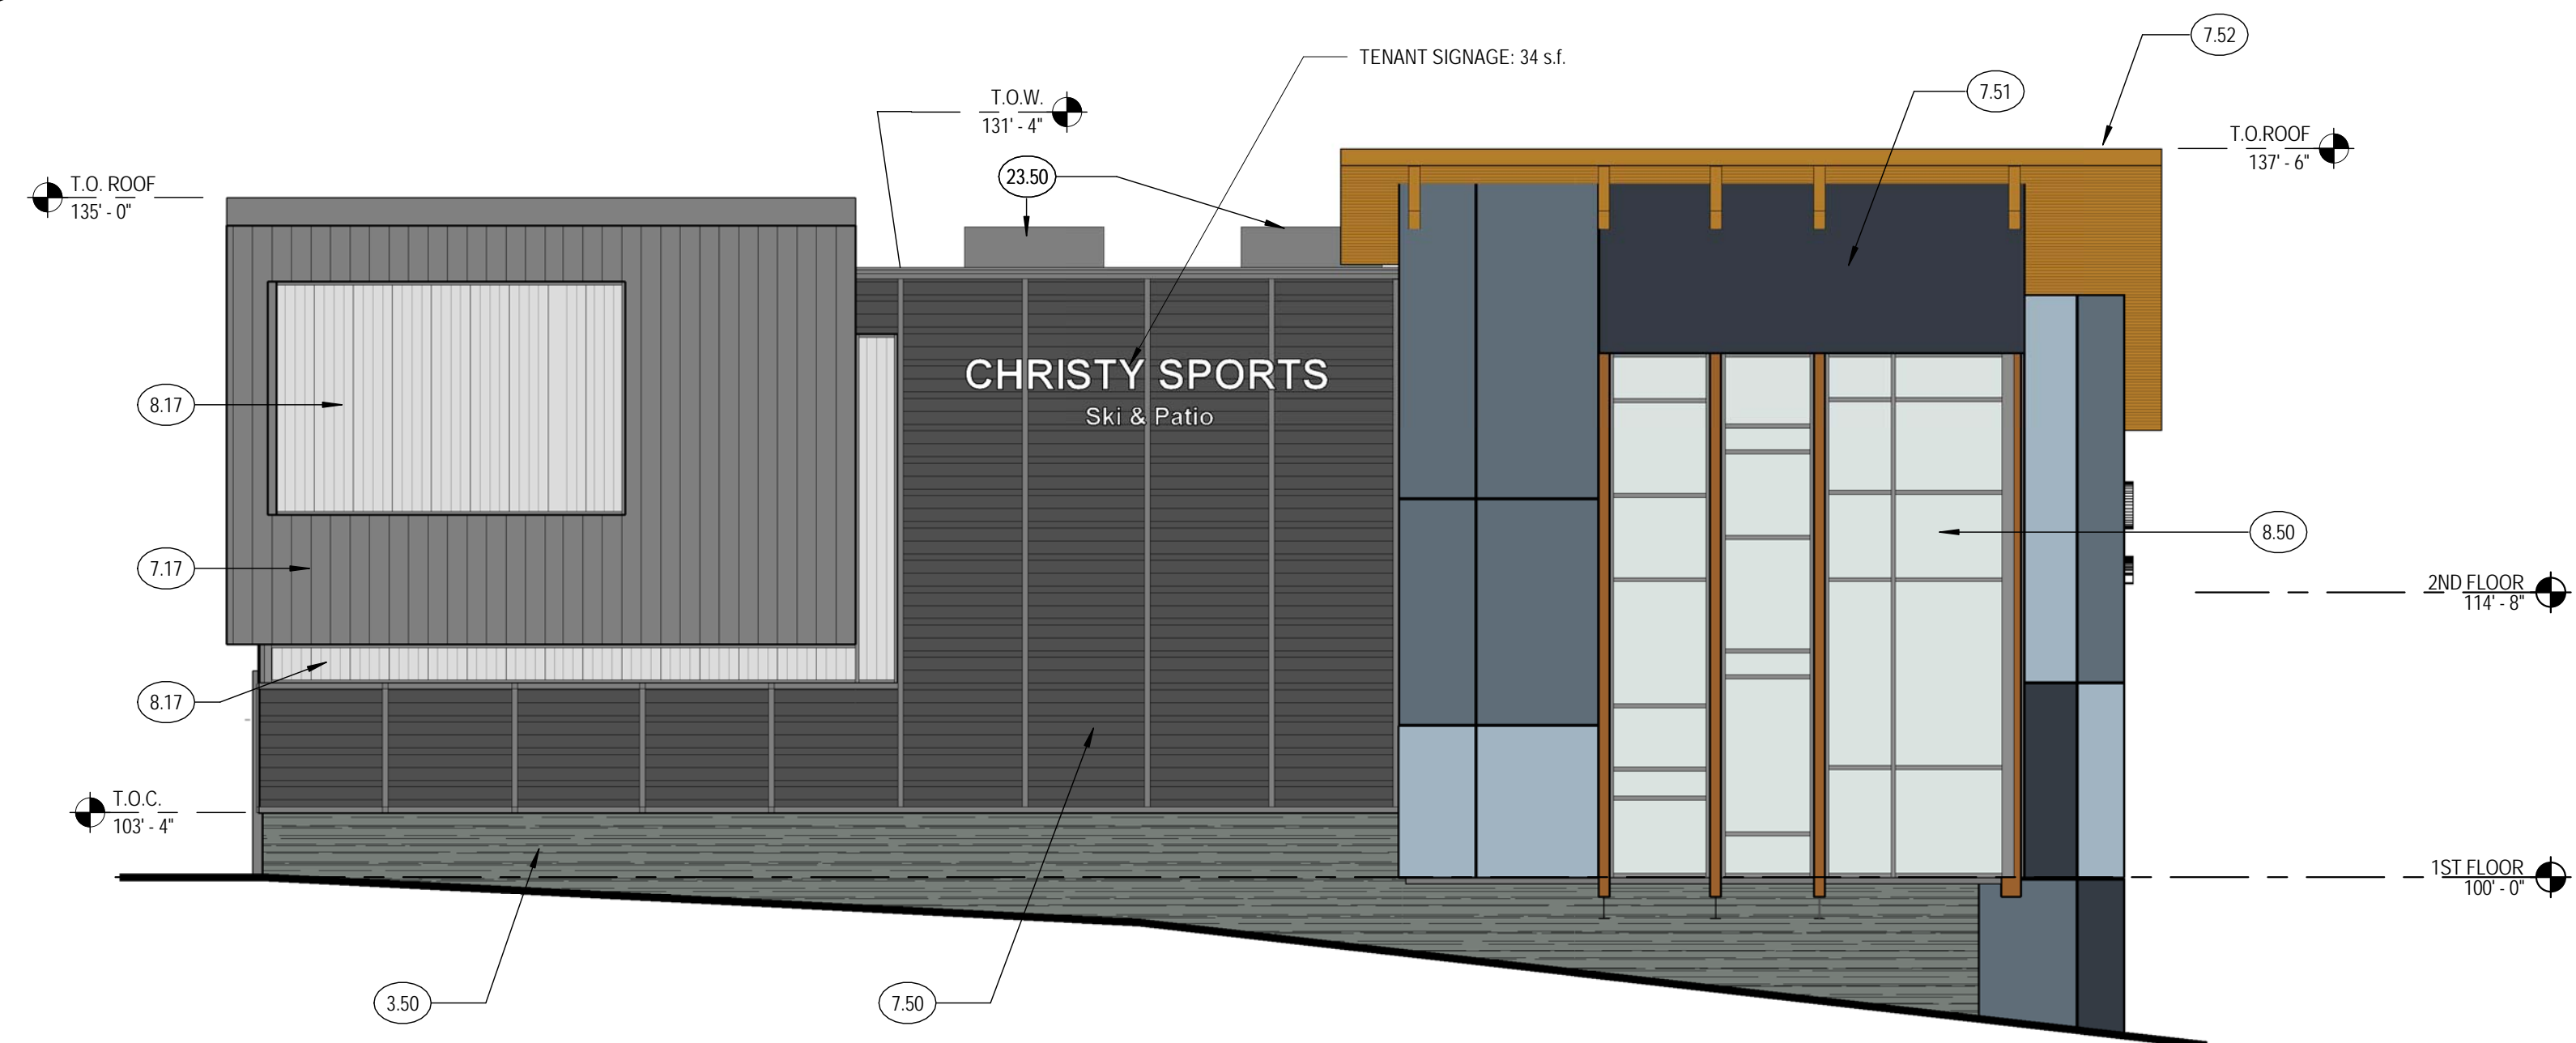

NORTH ELEVATION

1/8" = 1'-0"

CHRISTY SPORTS - DILLON

817 DILLON ROAD LLC
 817 US-67, DILLON, CO 80435



© COPYRIGHT RTA, INC.

SHEET TITLE
EXHIBIT C - AXON. AND ELEVATIONS
 RTA PROJECT NUMBER
14093.00
 DATE
08.16.2017

REVISIONS		
#	DATE	DESCRIPTION

DWG: DJA
 DRAWN BY: CMM
 CHECKED BY: PAW

ISSUED FOR:
PUD SUBMITTAL

SHEET NO.
C.3


EXHIBIT C

KEYNOTE LEGEND

22.50 SUMP PIT
32.50 UNDER SLAB INTERIOR DRAIN



19 SOUTH TEJON ST., SUITE 300
COLORADO SPRINGS, CO. 80903
TELE. 719-471-7566
FAX: 719-471-1174
www.rtaarchitects.com

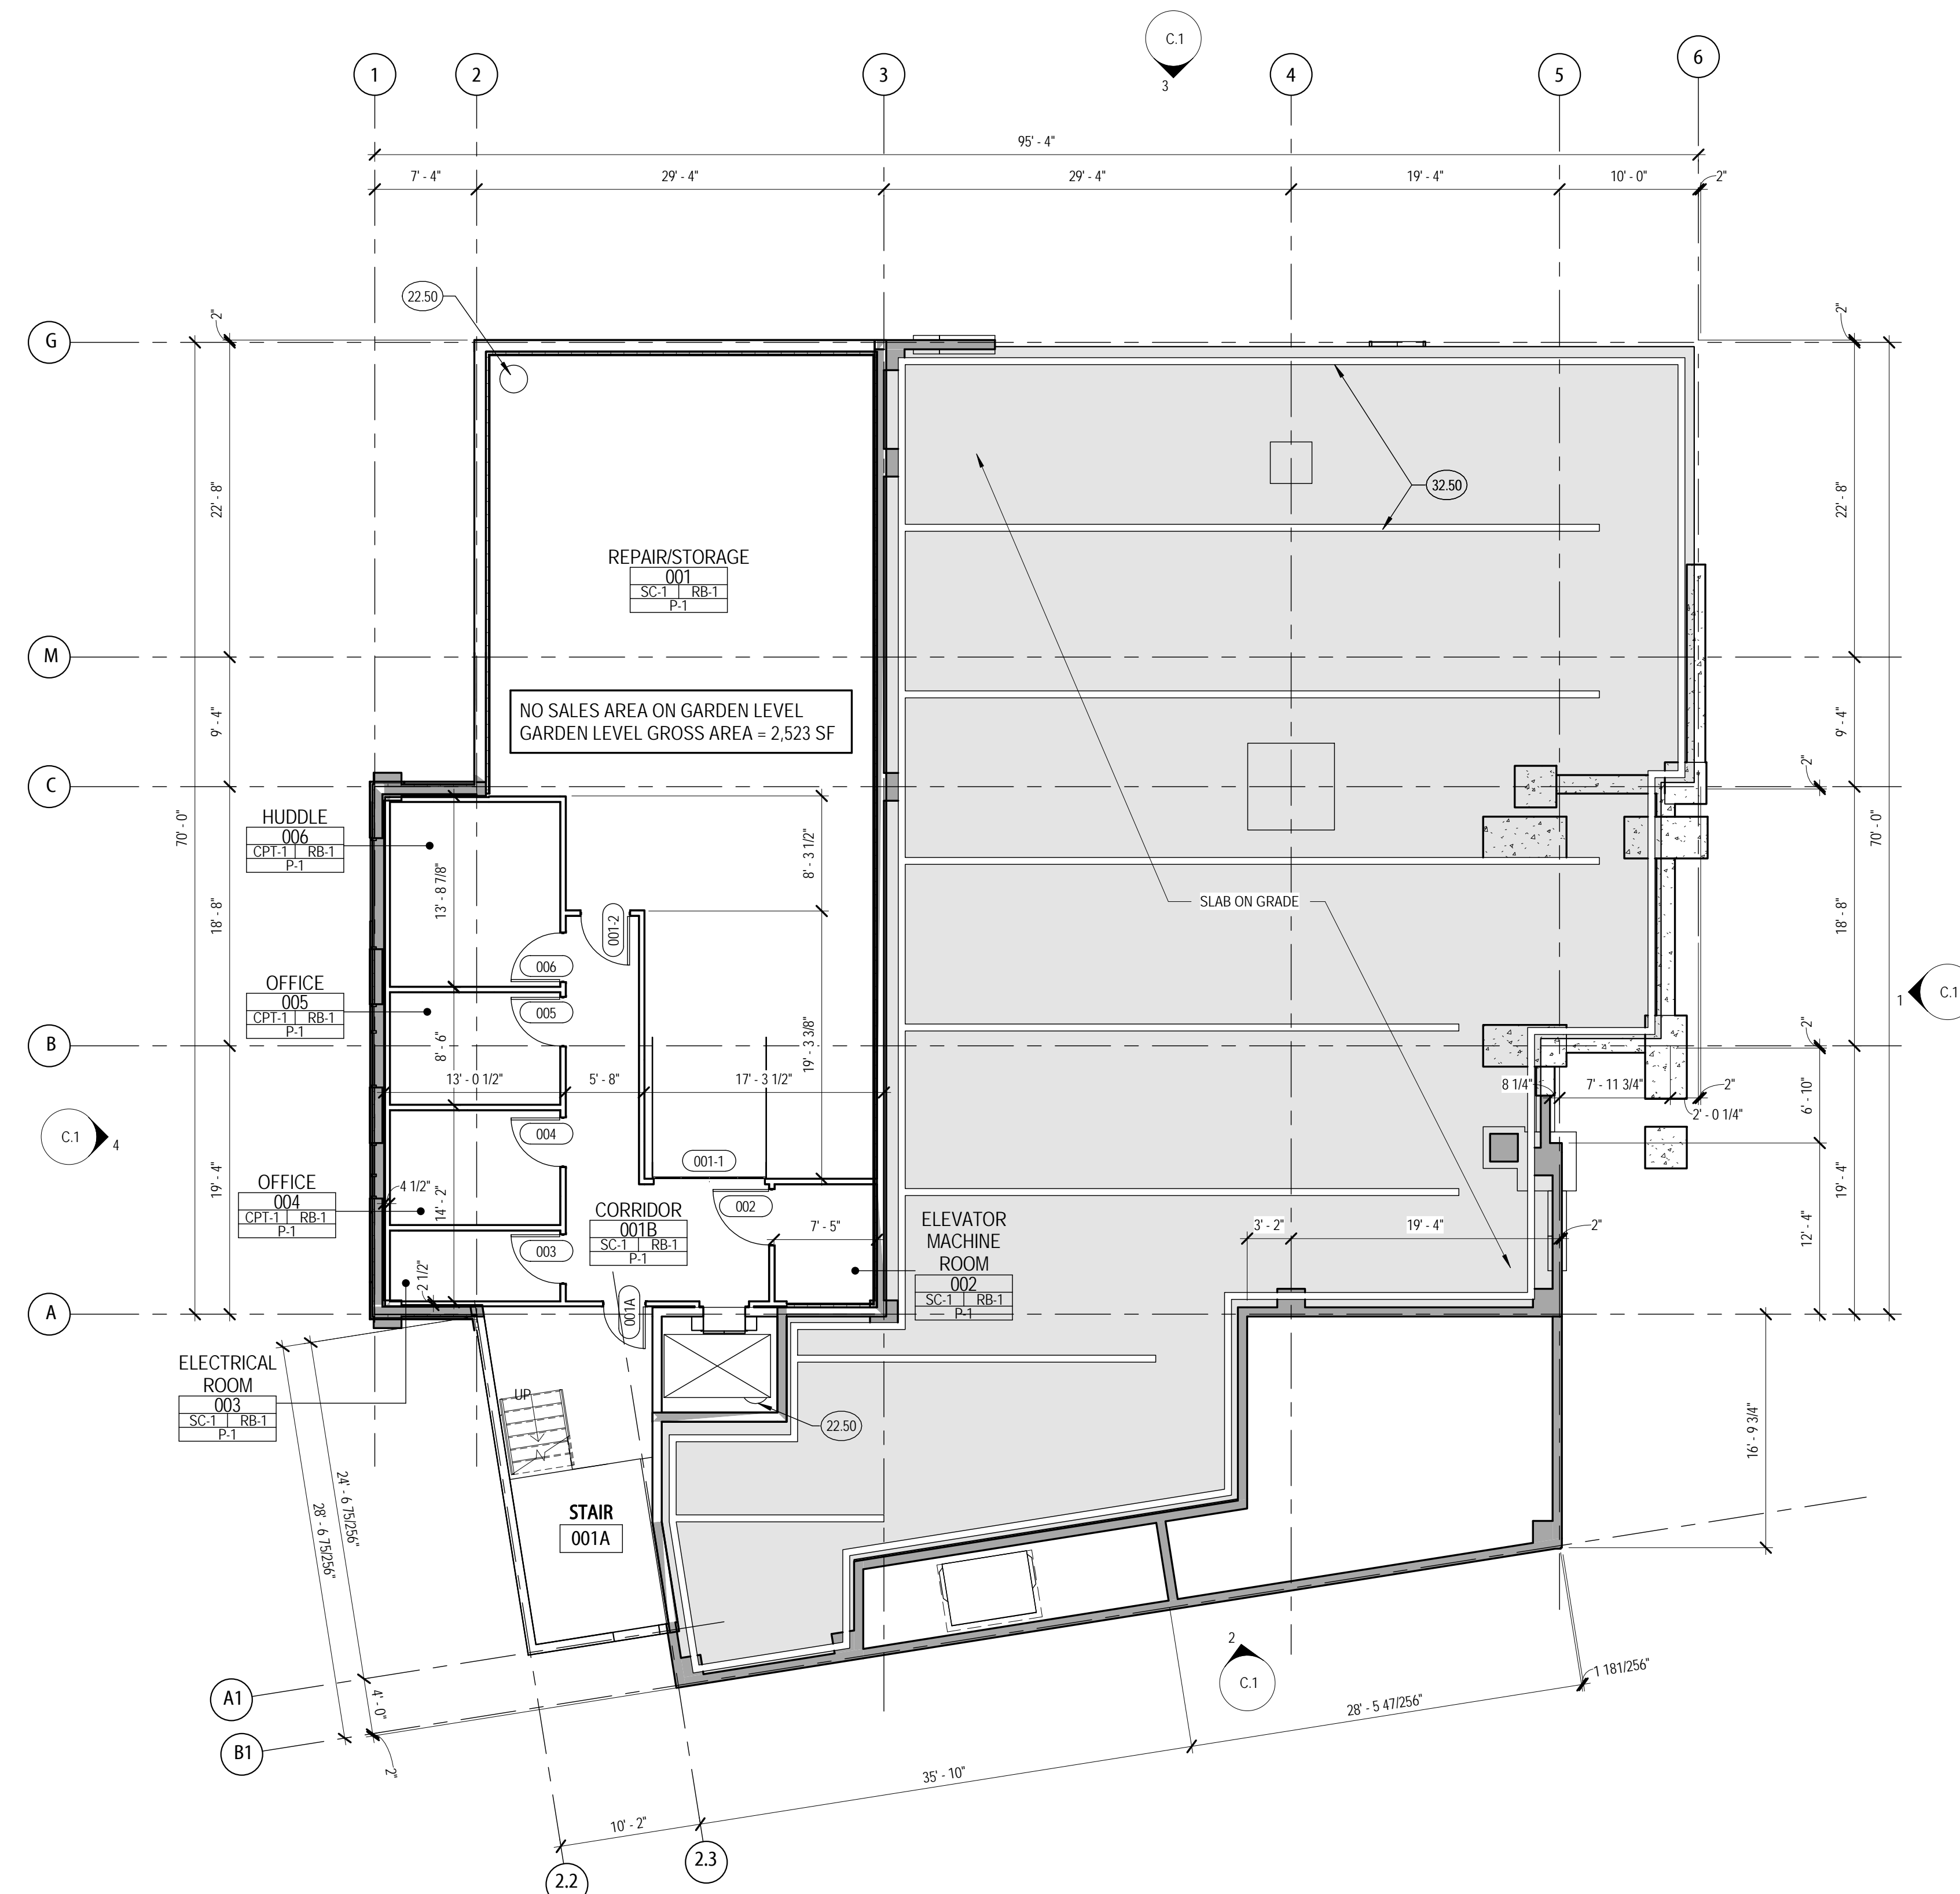

CHRISTY SPORTS - DILLON

817 DILLON ROAD LLC
817 US-67, DILLON, CO 80435



© COPYRIGHT RTA, INC.

SHEET TITLE
EXHIBIT C - GARDEN LEVEL FLOOR PLAN

RTA PROJECT NUMBER
14093.00
DATE
08.16.2017

#	DATE	DESCRIPTION

ISSUED FOR:
PUD SUBMITTAL

SHEET NO.
C.4

GARDEN LEVEL PLAN
1/8" = 1'-0"

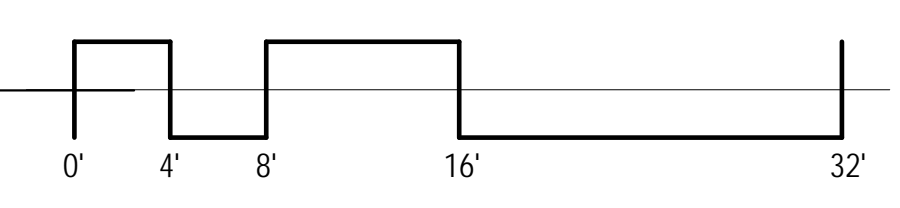



EXHIBIT C

KEYNOTE LEGEND


1.50	LINE OF FLOOR ABOVE
6.02	HEAVY TIMBER (BEAM, COLUMN) RE: STRUCTURAL, WD-1
9.50	SLATWALL, 2'-0" A.F.F. TO 10'-0" A.F.F. : RE: FINISH PLAN AND SCHEDULE
32.50	UNDER SLAB INTERIOR DRAIN



19 SOUTH TEJON ST., SUITE 300
 COLORADO SPRINGS, CO. 80903
 TELE: 719-471-7566
 FAX: 719-471-1174
 www.rtaarchitects.com

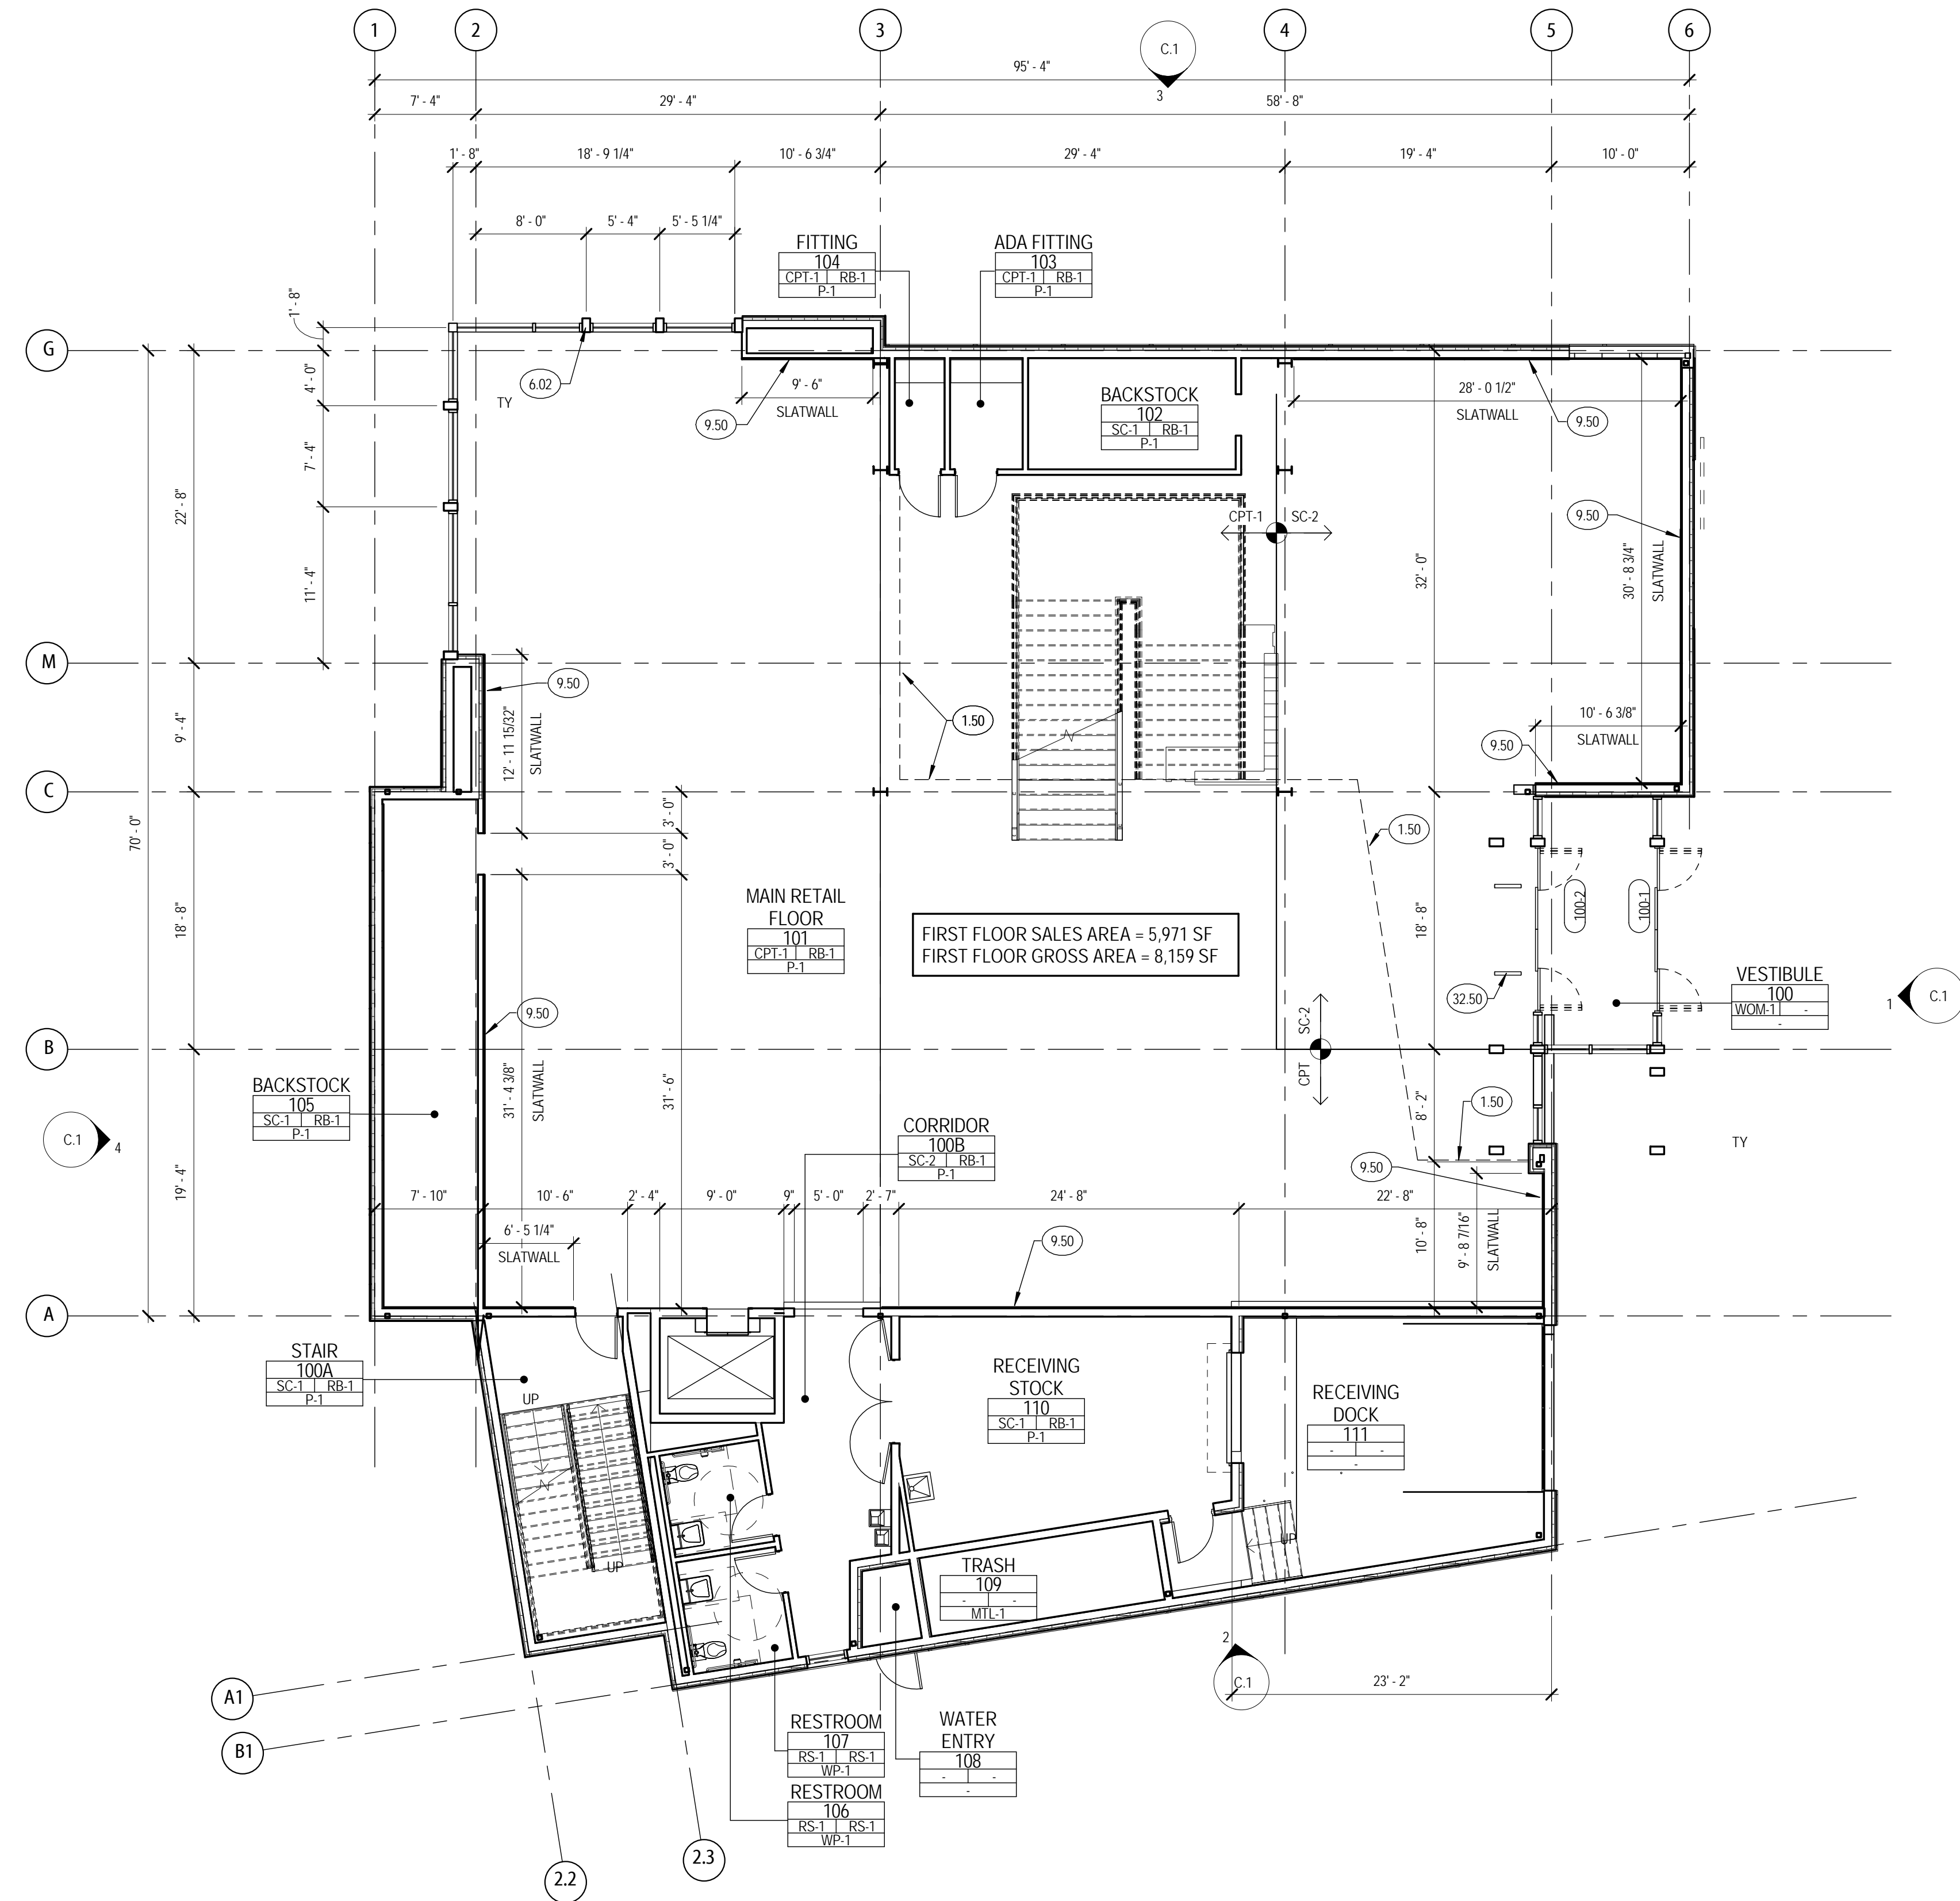

FIRST FLOOR PLAN
 1/8" = 1'-0"

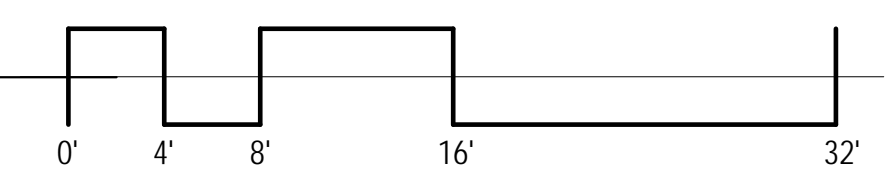

CHRISTY SPORTS - DILLON

817 DILLON ROAD LLC
 817 US-67, DILLON, CO 80435



© COPYRIGHT RTA, INC.

EXHIBIT C - FIRST FLOOR PLAN

RTA PROJECT NUMBER
14093.00

DATE
08.16.2017

#	DATE	DESCRIPTION
---	------	-------------

DWG: **DJA**
 DRAWN BY: **CMM**
 CHECKED BY: **PAW**

ISSUED FOR:
PUD SUBMITTAL

SHEET NO.
C.5

EXHIBIT C


C:\Users\Chase\Documents\14093Christy Sports - Summit
8/18/2017 3:23:35 PM

KEYNOTE LEGEND


6.02	HEAVY TIMBER (BEAM, COLUMN) RE: STRUCTURAL, WD-1
9.50	SLATWALL, 2'-0" A.F.F. TO 10'-0" A.F.F. ; RE: FINISH PLAN AND SCHEDULE
10.50	HIGH DENSITY STORAGE
10.51	BOOT FITTING STATION
10.52	CRANKING STATION
23.03	METAL DUCT WORK



19 SOUTH TEJON ST., SUITE 300
COLORADO SPRINGS, CO. 80903
TELE. 719-471-7566
FAX: 719-471-1174
www.rtaarchitects.com

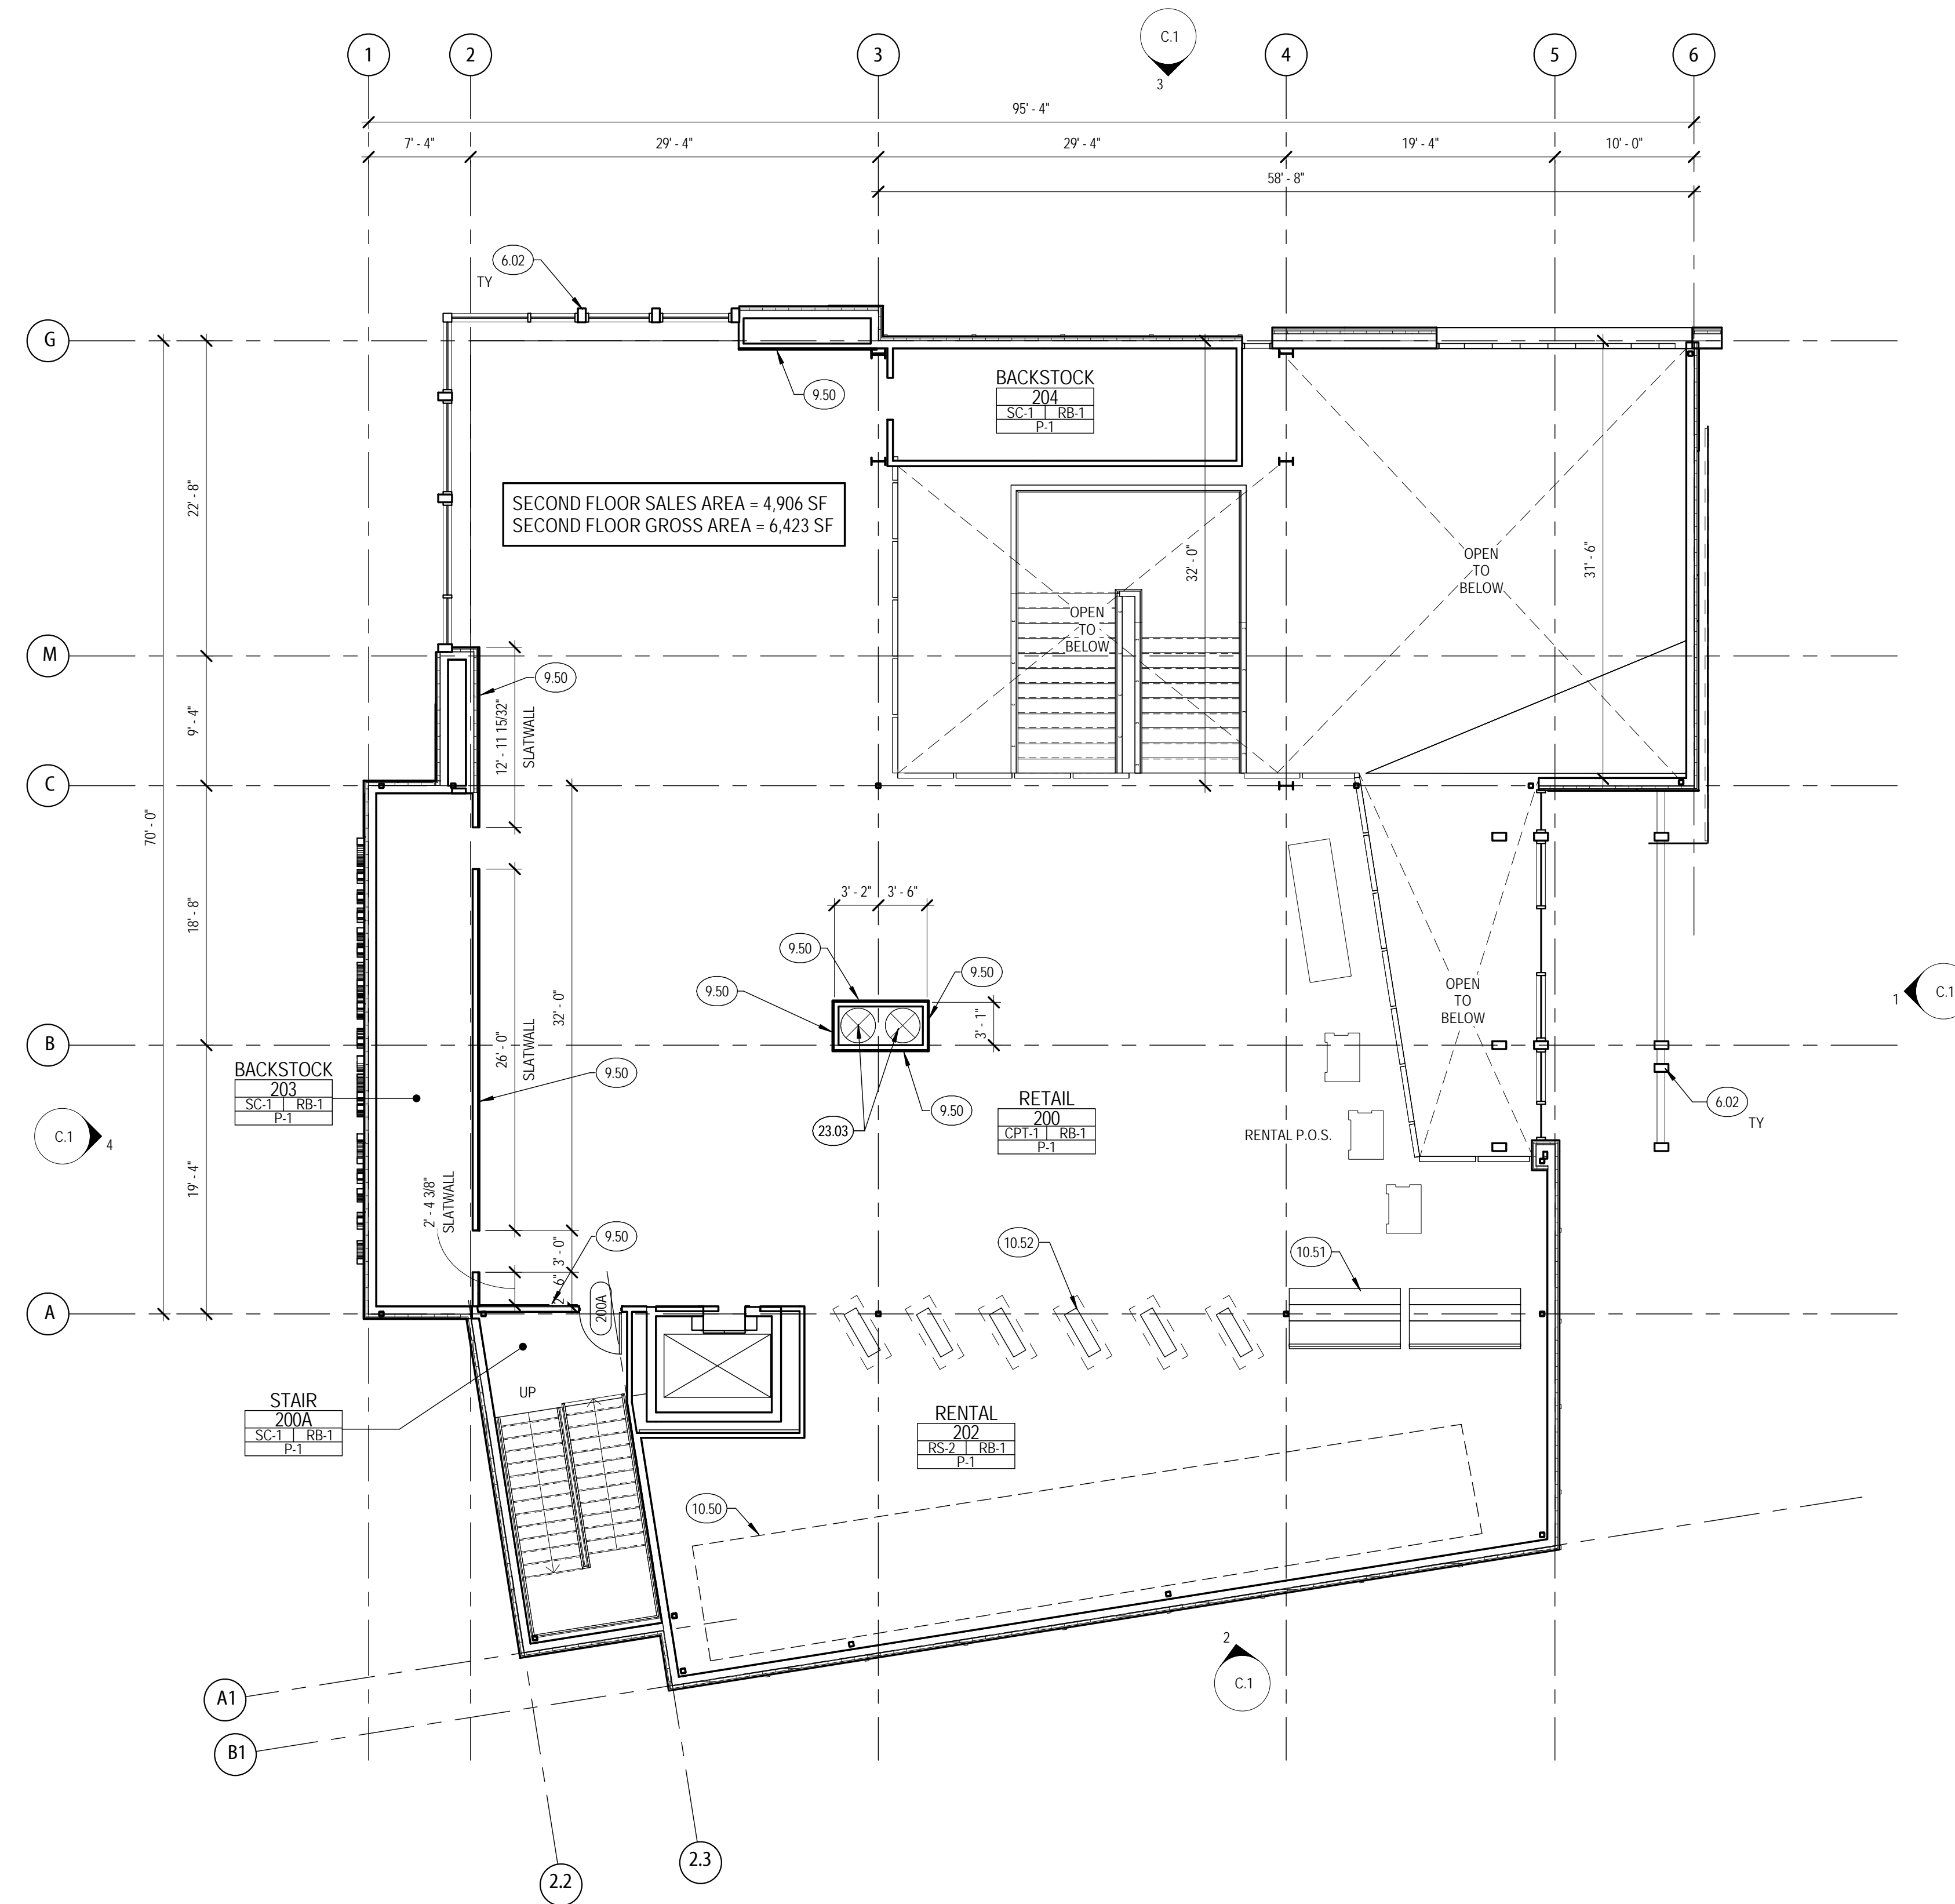

SECOND FLOOR PLAN
1/8" = 1'-0"
NORTH

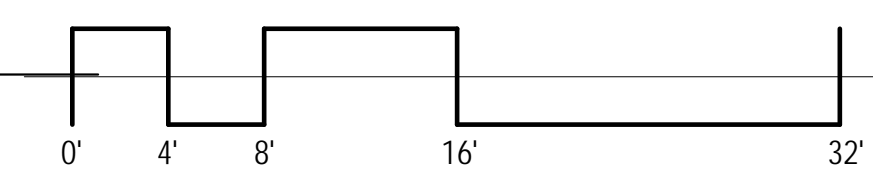

CHRISTY SPORTS - DILLON

817 DILLON ROAD LLC
817 US-67, DILLON, CO 80435




© COPYRIGHT RTA, INC.

SHEET TITLE
**EXHIBIT C -
SECOND FLOOR
PLAN**
RTA PROJECT NUMBER
14093.00
DATE
08.16.2017

#	DATE	DESCRIPTION

ISSUED FOR:
PUD SUBMITTAL
SHEET NO.
C.6

EXHIBIT C

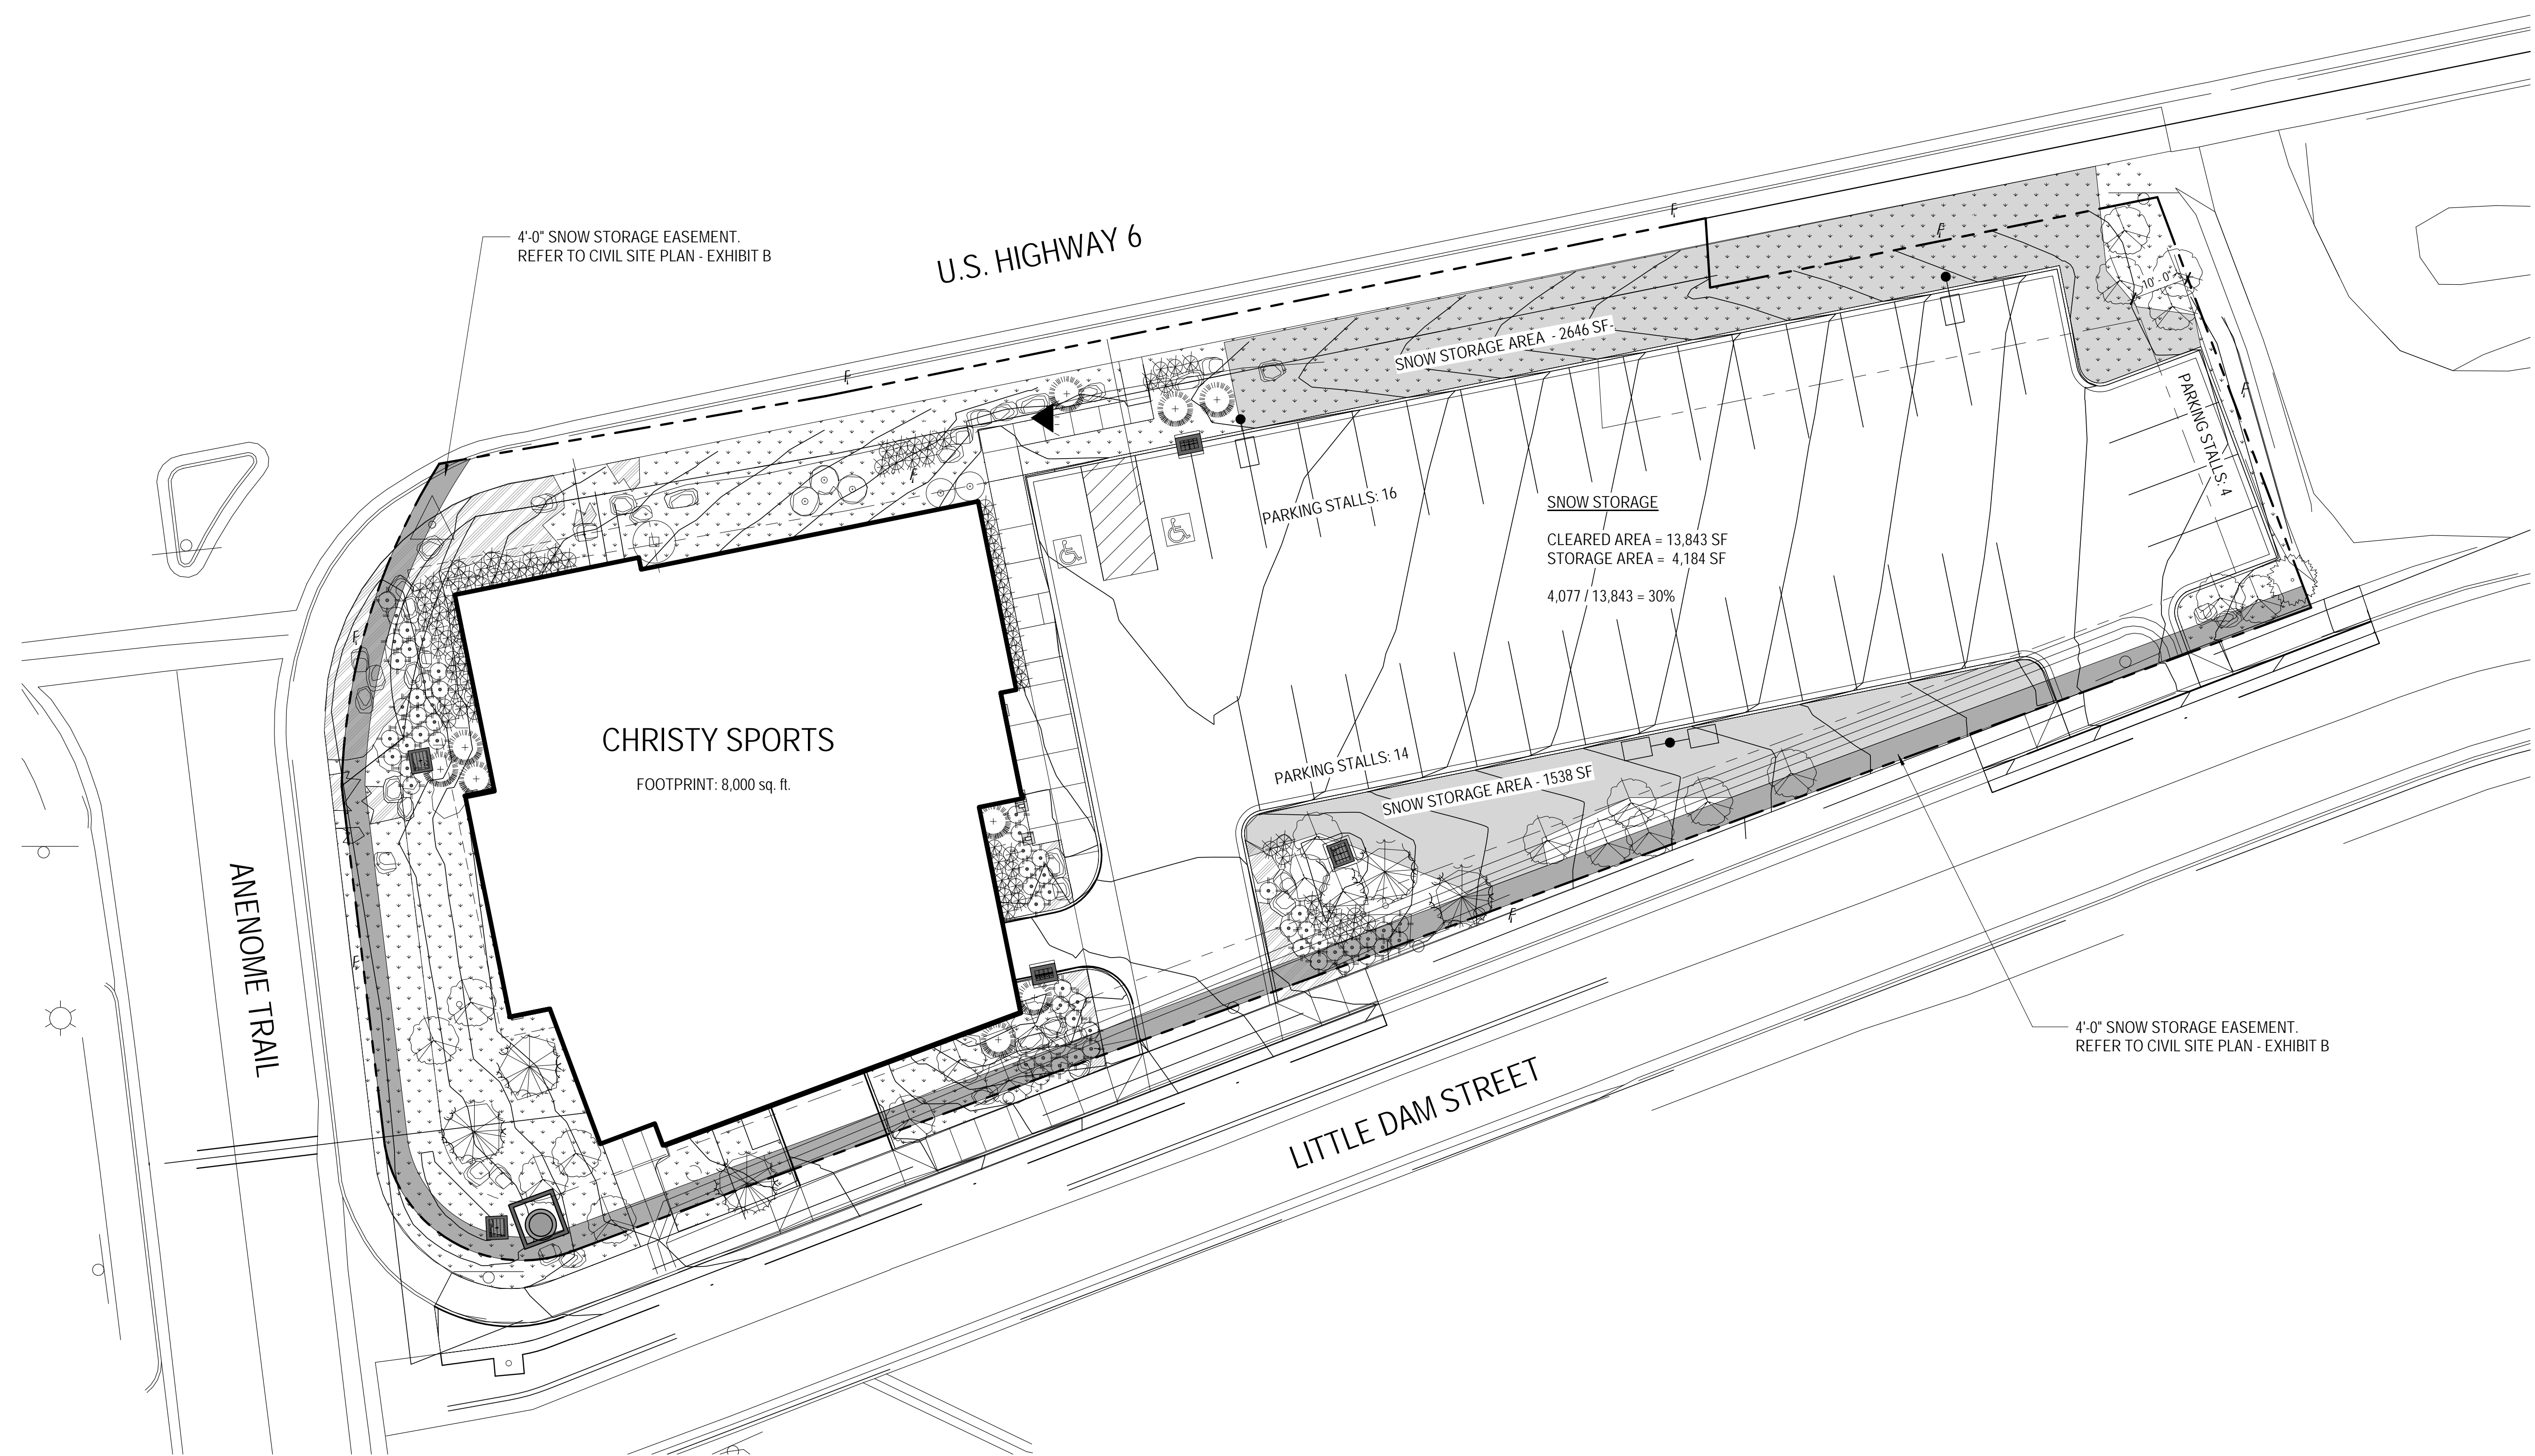

CHRISTY SPORTS - DILLON
817 DILLON ROAD LLC
 817 US-67, DILLON, CO 80435



© COPYRIGHT RTA, INC.

SNOW STORAGE EXHIBIT

RTA PROJECT NUMBER: **14093.00**
 DATE: **08.16.2017**

#	DATE	DESCRIPTION

ISSUED FOR:
PUD SUBMITTAL

SHEET NO.
C.7

EXHIBIT C