


CALL UTILITY NOTIFICATION
CENTER OF COLORADO
811
CALL 2 BUSINESS DAYS IN ADVANCE
BEFORE YOU DIG, GRADE OR EXCAVATE
FOR THE MARKING OF UNDERGROUND
MEMBER UTILITIES.

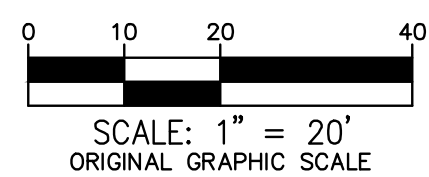


NOTE: ALL WATER, SANITARY SEWER AND STORM SEWER SHOWN ON THE PLANS ARE PRIVATE AND TO BE MAINTAINED BY THE PROPERTY HOA.

LEGEND

- SANITARY MANHOLE
- RIPRAP
- STORM INLET
- STORM FES
- STORM MANHOLE
- WATER FIRE HYDRANT
- WATER MANHOLE
- WATER VALVE
- WATER STOPBOX
- ELECTRIC BREAKER BOX
- ELECTRIC METER
- ELECTRIC MKR
- ELECTRIC PEDESTAL
- LIGHT POLE
- ELECTRIC VAULT
- TELEPHONE PEDESTAL
- FIBER OPTIC MKR
- FIBER OPTICS PEDESTAL
- GAS MKR POST
- IRRIGATION CONTROL BOX
- IRRIGATION VALVE
- VENT PIPE
- BUSH EVERGREEN
- BUSH DECIDUOUS
- TREE CONIFER
- TREE DECIDUOUS
- HANDICAP RAMP
- TRAFFIC CONTROL CABINET
- TRAFFIC CONTROL VAULT
- TRAFFIC SIGNAL
- DELINEATOR
- SIGN
- ELECTRIC UNDERGROUND
- TELEPHONE LINE UNDERGROUND
- FIBER OPTIC UNDERGROUND
- CABLE TV UNDERGROUND
- GAS LINE UNDERGROUND
- STORM REINFORCED CONCRETE PIPE
- WATER LINE UNDERGROUND
- SANITARY UNDERGROUND
- FENCE
- LANDSCAPE EDGE
- TREELINE
- CROWN ROAD
- EDGE ASPHALT
- EDGE CONCRETE
- TRAIL
- CHASE
- PAN FLOWLINE
- LINEMARKING WHITE STRIPE SOLID
- LINEMARKING YELLOW STRIPE SOLID
- GUARD RAIL
- SPEED BUMP
- STEPS
- STRUCTURE
- HANDRAIL
- WALL
- CONCRETE
- ASPHALT PAVEMENT

NOTE: ALL EXISTING TOWN OF DILLON ELECTRICAL AND STREET LIGHT SERVICES, INCLUDING TO MARINA PLACE, SHALL BE RELOCATED BY TOWN. ACTUAL ALIGNMENT TO BE COORDINATED WITH DEVELOPER.

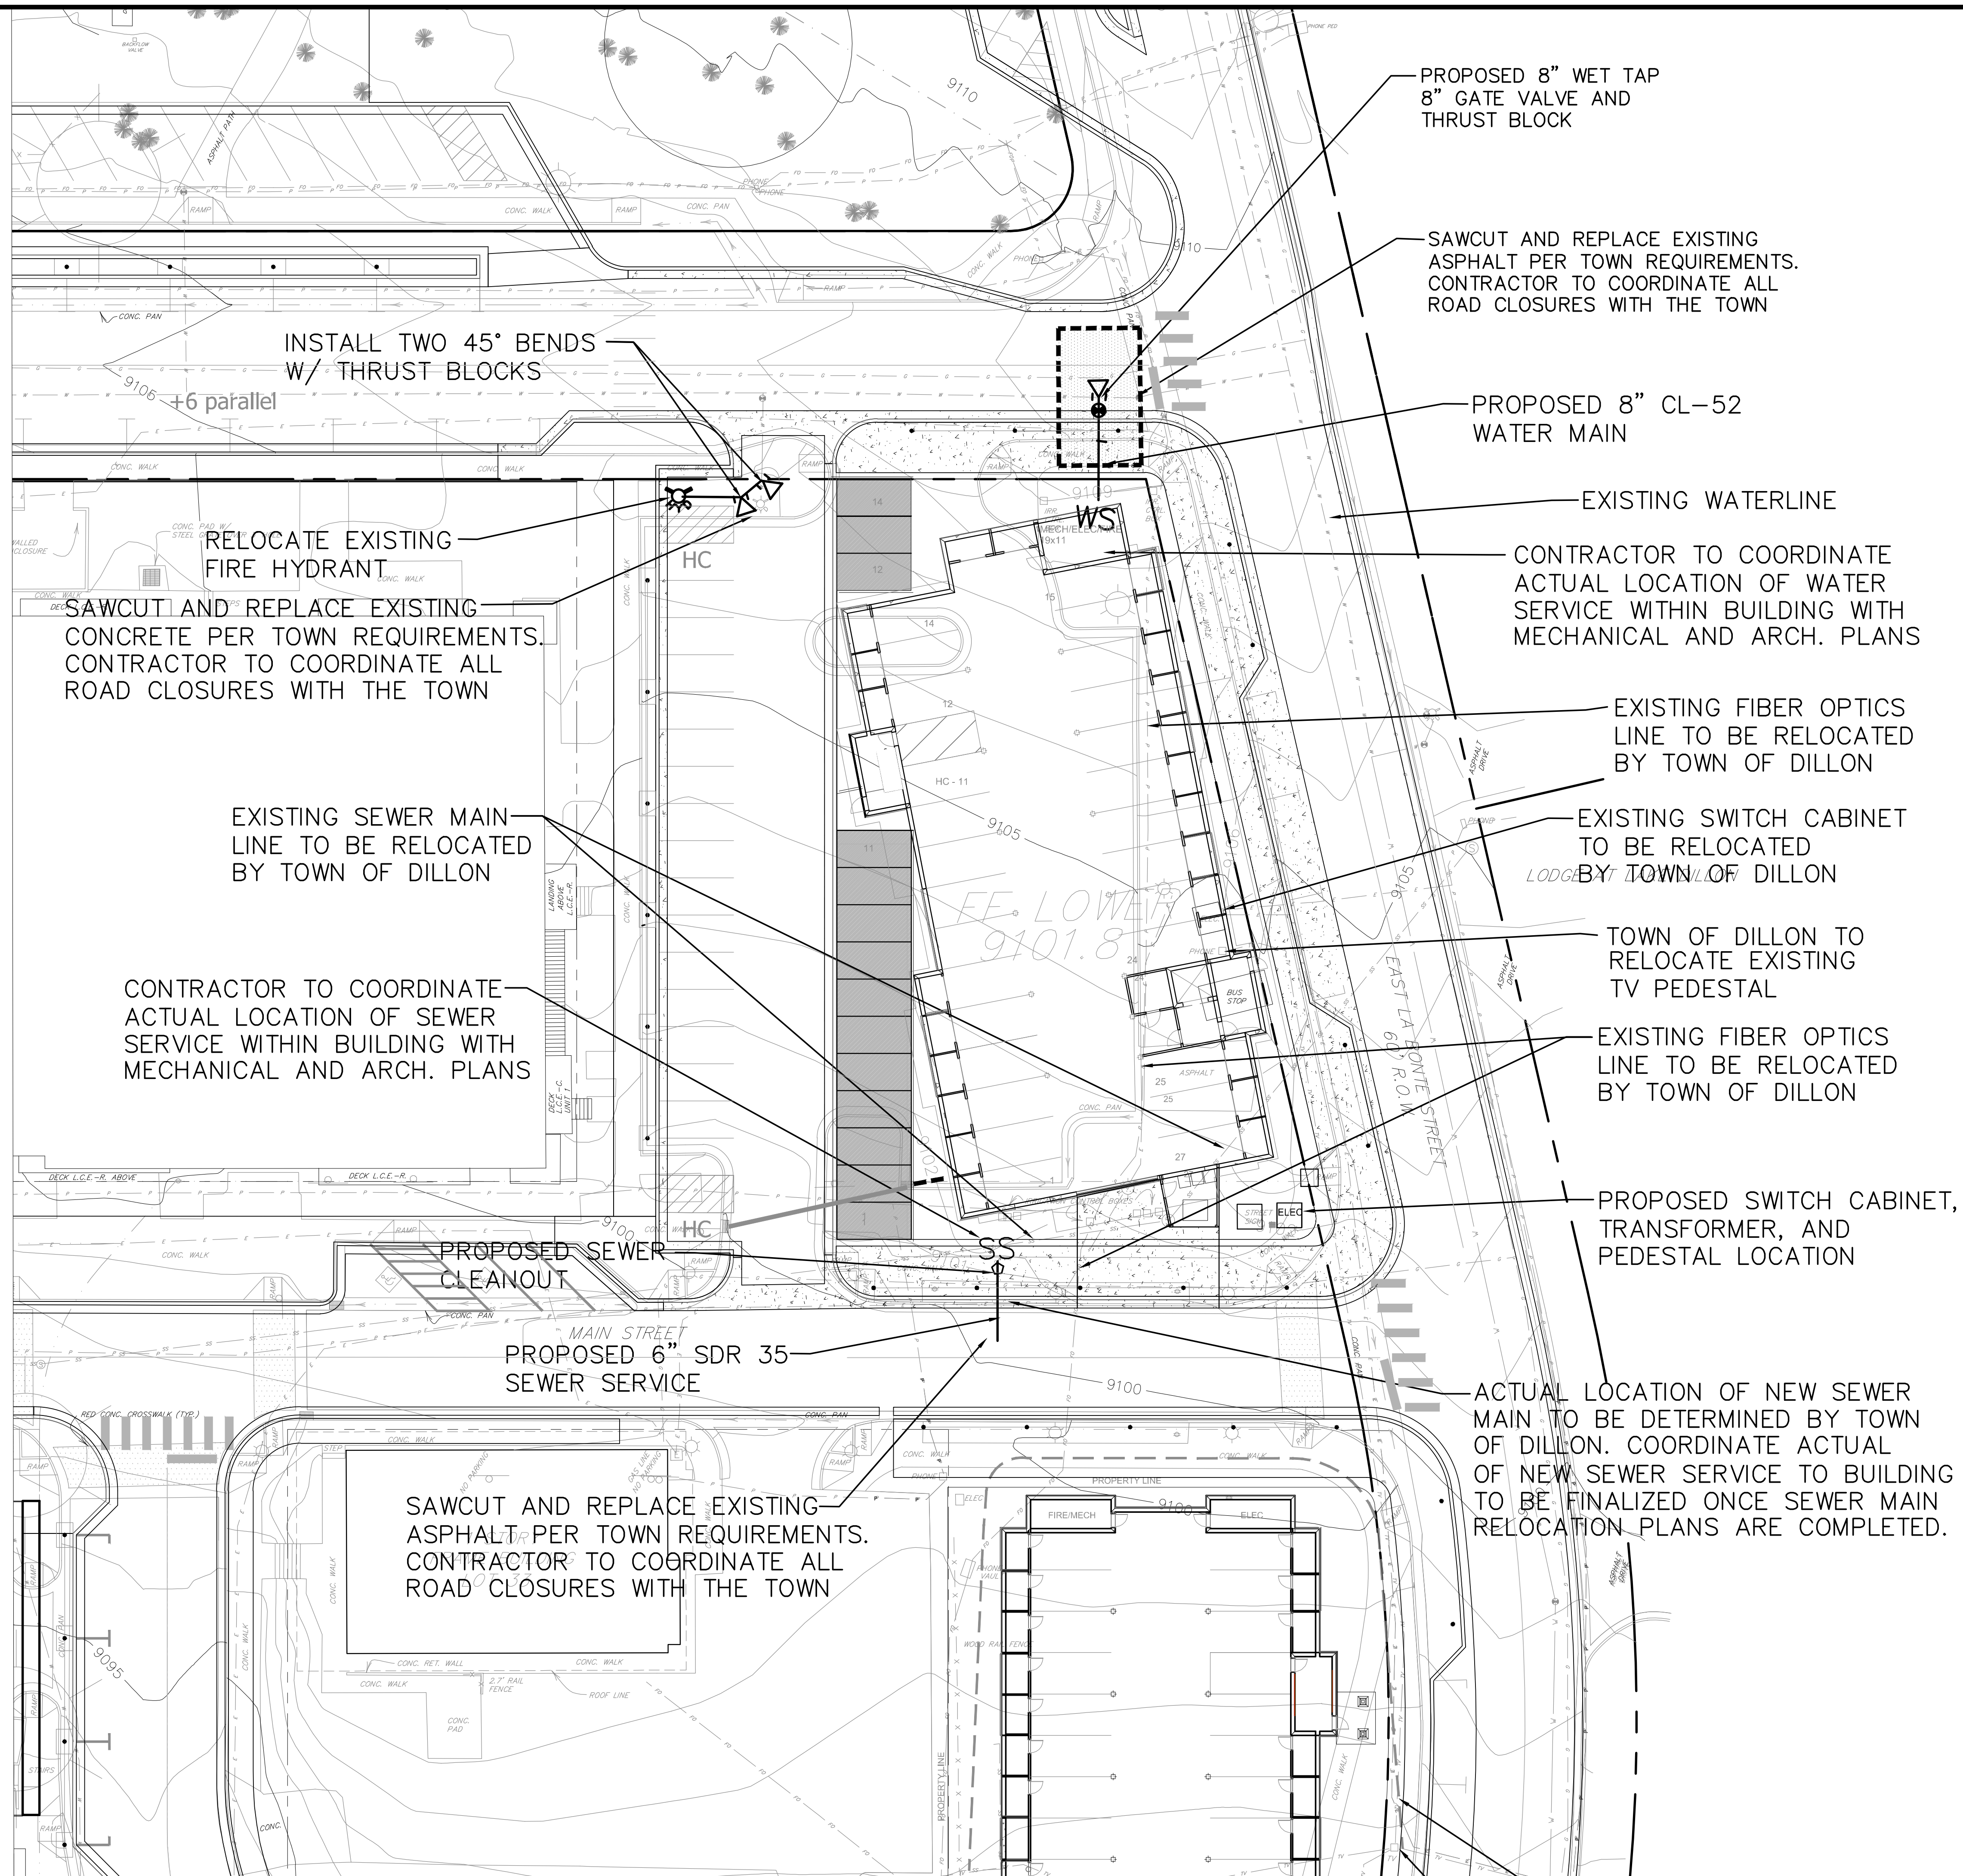

No.	Revision/Issue	Date	Description
1	FINAL SITE PLAN/PLAT	9/22/17	TOD FINAL SITE PLAN & PLAT SUBMITTAL

TEN MILE ENGINEERING, INC.
Professional Civil Engineers
Po Box 1785
Frisco, CO 80443
970.485.5773
tenmileengineer@aol.com

DILLON TOWN CENTRE LOT 16
TOWN OF DILLON, COLORADO
OVERALL UTILITY PLAN

Project DILLON LOT 16	
Date 8/15/17	Sheet 9
Scale 1"=20'	