

PANERA BREAD CAFE
 4,529 sf
 ff=8919.60




| | | | |
|---|-------------------------------------|---|--------------|
| <p>Know what's below. Call before you dig.</p> <p>SCALE VERIFICATION BAR IS ONE INCH ON ORIGINAL DRAWING IF NOT ONE INCH ON THIS SHEET ADJUST SCALES ACCORDINGLY</p> | | | |
| NO. | REVISIONS | DATE | BY |
| 1 | REVISED WALLS & REMOVED PATH & ESMT | 2/21/19 | MRF |
| <p>A · C · G AUSTIN CIVIL GROUP, INC. Land Planning • Civil Engineering • Development Services 123 North 7th Street, Suite 300 • Grand Junction, Colorado 81501 (970) 242-7540</p> | | | |
| <p>PANERA BREAD CAFE GRADING AND DRAINAGE PLAN - WEST THE RIDGE AT DILLON - LOT 9R</p> | | <p>presented for Merritt & Associates</p> | |
| DRAWN BY: | DESIGNED BY: | CHECKED BY: | APPROVED BY: |
| lms | lms | MRF | MRF |
| <p>JOB NUMBER: 1223.0008</p> | | | |
| <p>DATE: 02-21-19</p> | | | |
| <p>SCALE: 1"=10'</p> | | | |
| <p>SHEET NO: C 10</p> | | | |

M:\PROJECTS\1223.0008 - Panera Bread Dillon\Drawings\Production\DWG\PROD SITE - PANERA.dwg, C-10 G&D (W), 2/26/2019 2:04:53 PM



LOT 14

LOT 15

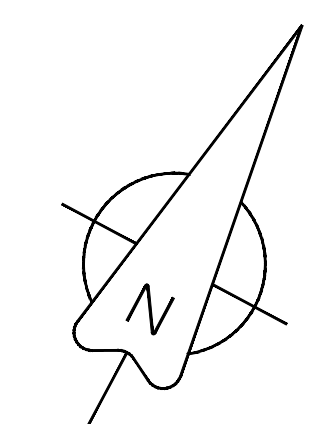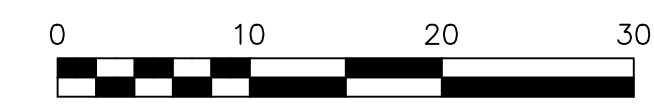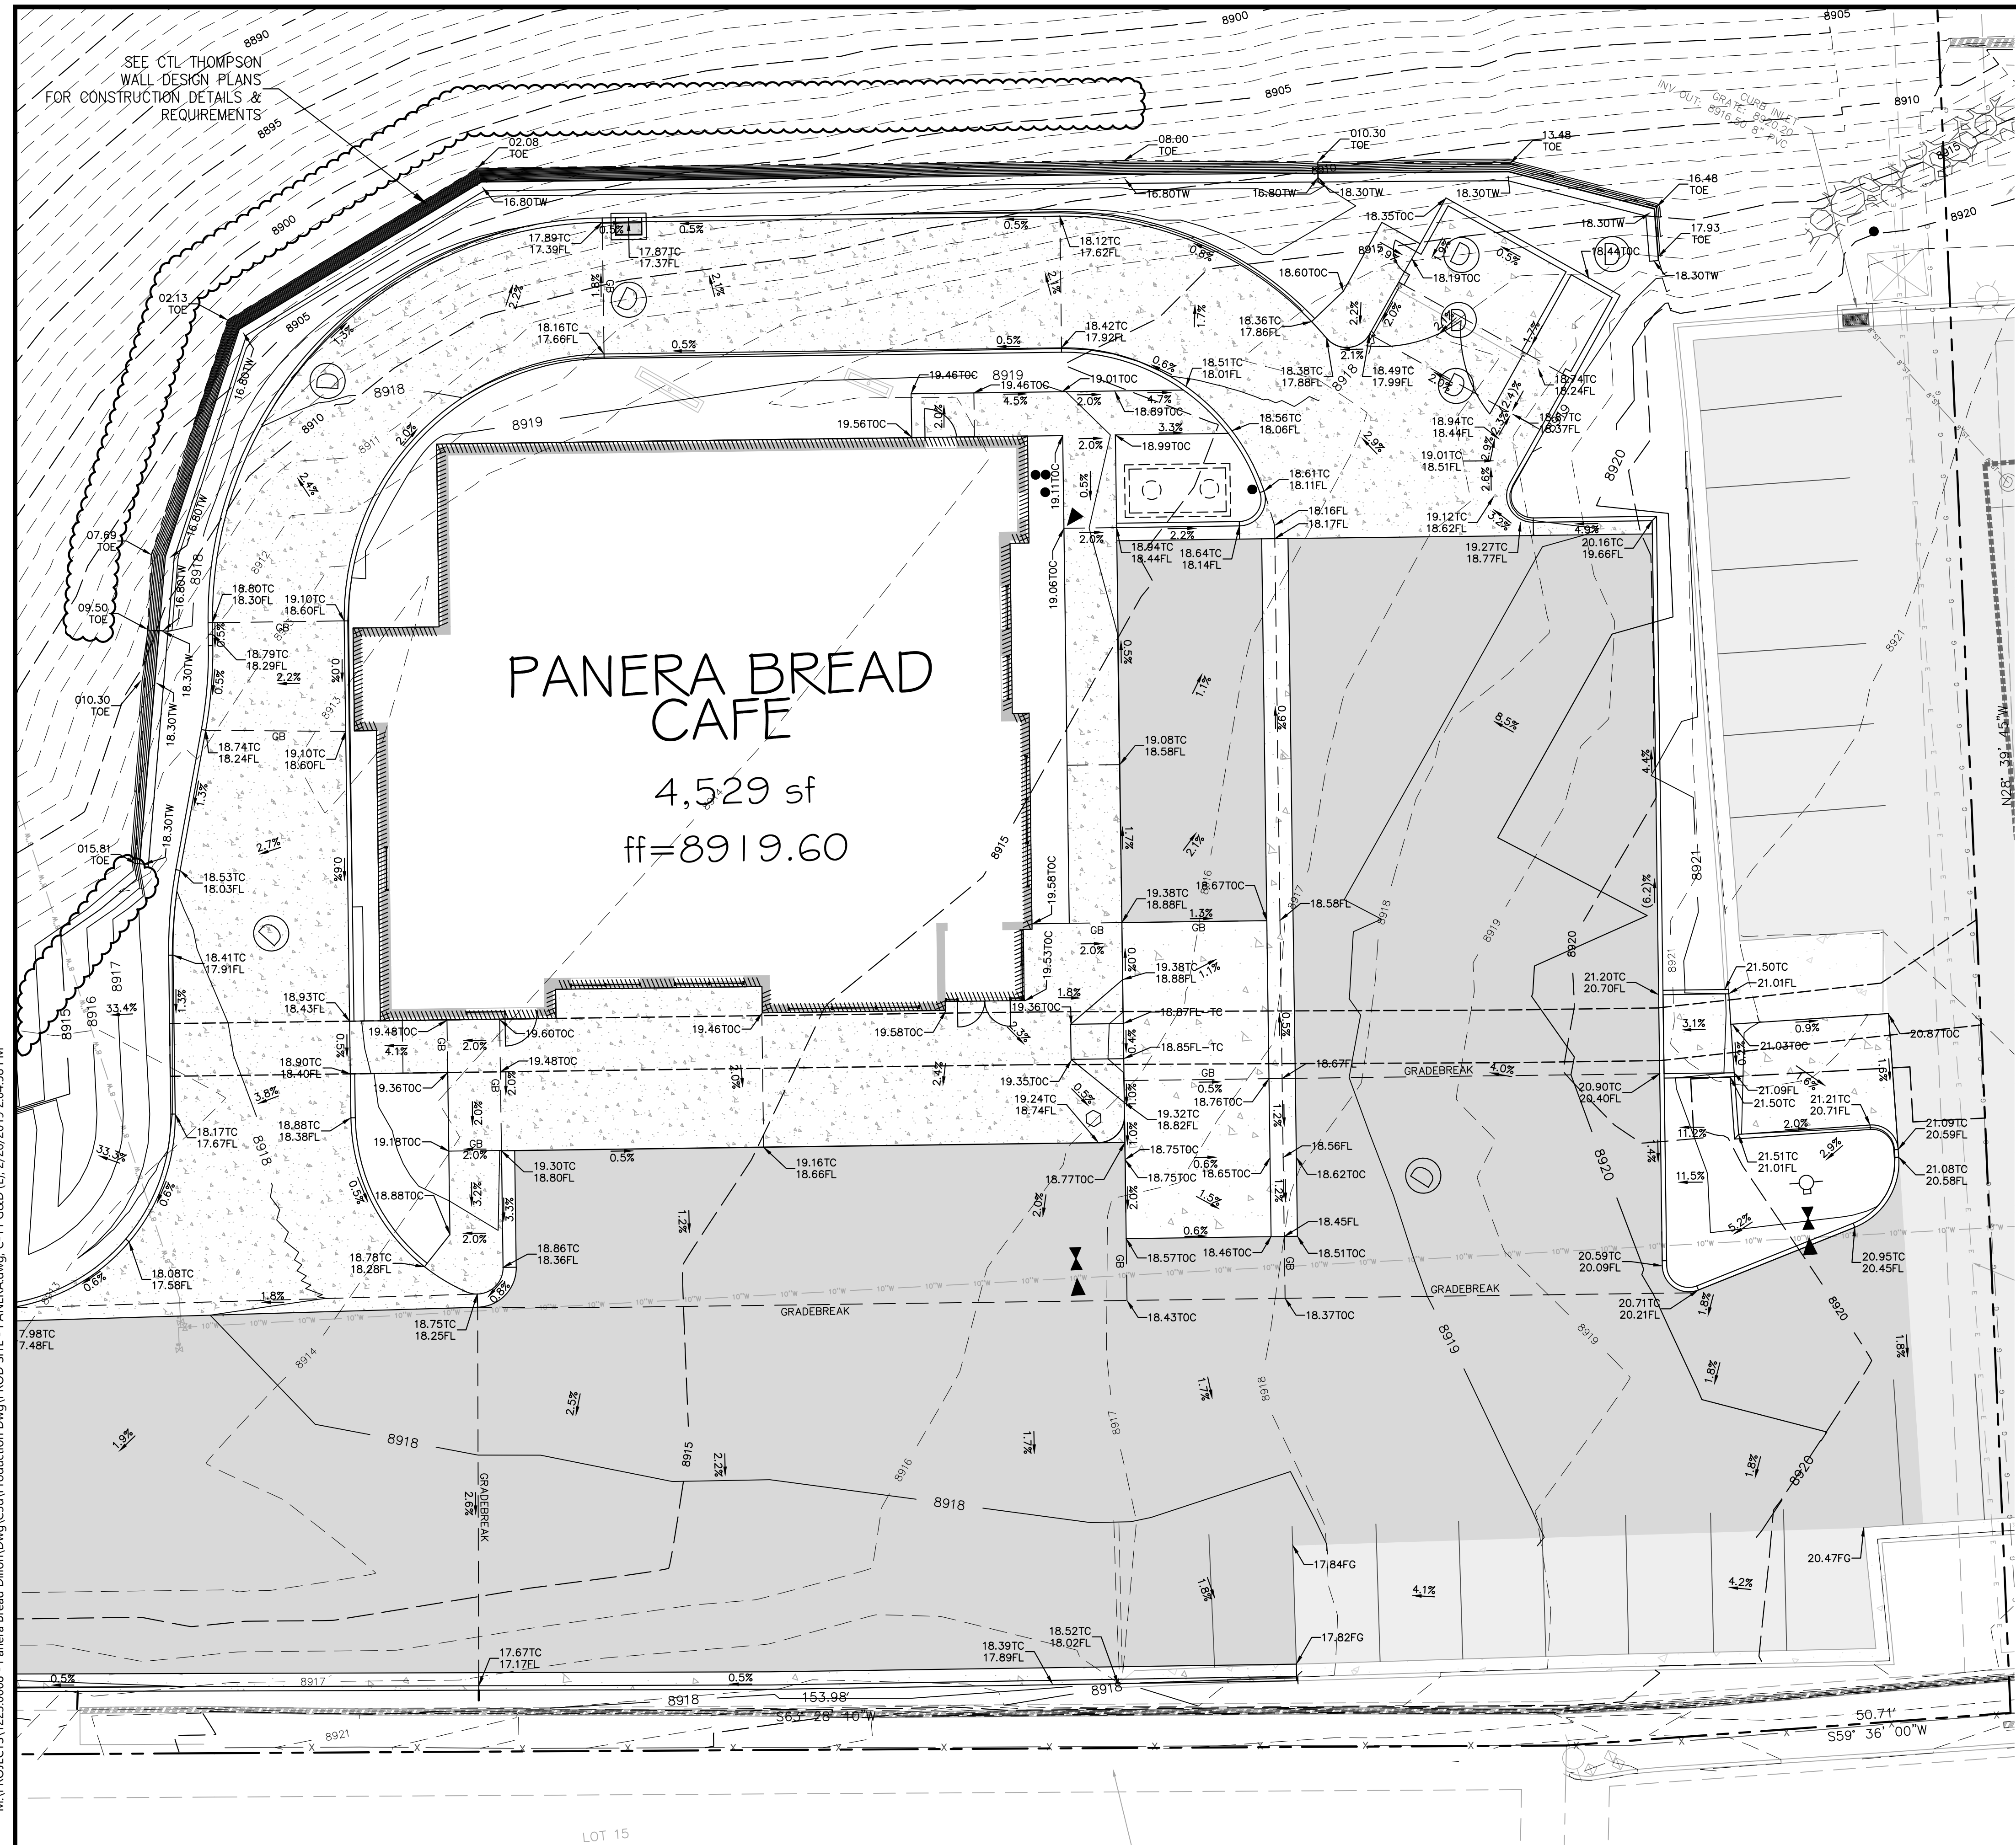

M:\PROJECTS\1223.0008 - Panera Bread Dillon\Drawings\Production\DWG\PROD SITE - PANERA.dwg, C-11 G&D (E), 2/26/2019 2:04:58 PM

SEE CTL THOMPSON WALL DESIGN PLANS FOR CONSTRUCTION DETAILS & REQUIREMENTS

PANERA BREAD CAFE
4,529 sf
ff=8919.60

| <p>Know what's below. Call before you dig.</p> <p>SCALE VERIFICATION BAR IS ONE INCH ON ORIGINAL DRAWING IF NOT ONE INCH ON THIS SHEET ADJUST SCALES ACCORDINGLY</p> | | | | | | | | | |
|--|--|-------------|------|----|---|-------------------------------------|---------|-----|--|
| <p>REVISIONS</p> <table border="1"> <thead> <tr> <th>NO.</th> <th>DESCRIPTION</th> <th>DATE</th> <th>BY</th> </tr> </thead> <tbody> <tr> <td>1</td> <td>REVISED WALLS & REMOVED PATH & ESMT</td> <td>2/21/19</td> <td>MRA</td> </tr> </tbody> </table> | NO. | DESCRIPTION | DATE | BY | 1 | REVISED WALLS & REMOVED PATH & ESMT | 2/21/19 | MRA | <p>A · C · G AUSTIN CIVIL GROUP, INC. Land Planning • Civil Engineering • Development Services 123 North 7th Street, Suite 300 • Grand Junction, Colorado 81501 (970) 242-7540</p> |
| NO. | DESCRIPTION | DATE | BY | | | | | | |
| 1 | REVISED WALLS & REMOVED PATH & ESMT | 2/21/19 | MRA | | | | | | |
| <p>PANERA BREAD CAFE description GRADING AND DRAINAGE PLAN - EAST THE RIDGE AT DILLON - LOT 9R prepared for Merritt & Associates</p> | | | | | | | | | |
| <p>DRAWN BY: lms DESIGNED BY: lms CHECKED BY: APPROVED BY: MRA</p> | <p>JOB NUMBER: 1223.0008 DATE: 02-21-19 SCALE: 1"=10' SHEET NO: C 11</p> | | | | | | | | |

