





**SINK
COMBS
DETHLEFS**
ARCHITECTURE DESIGN
475 LINCOLN STREET
SUITE 100
DENVER, CO 80203
Tel: 303-308-0200


**NOT FOR
CONSTRUCTION**

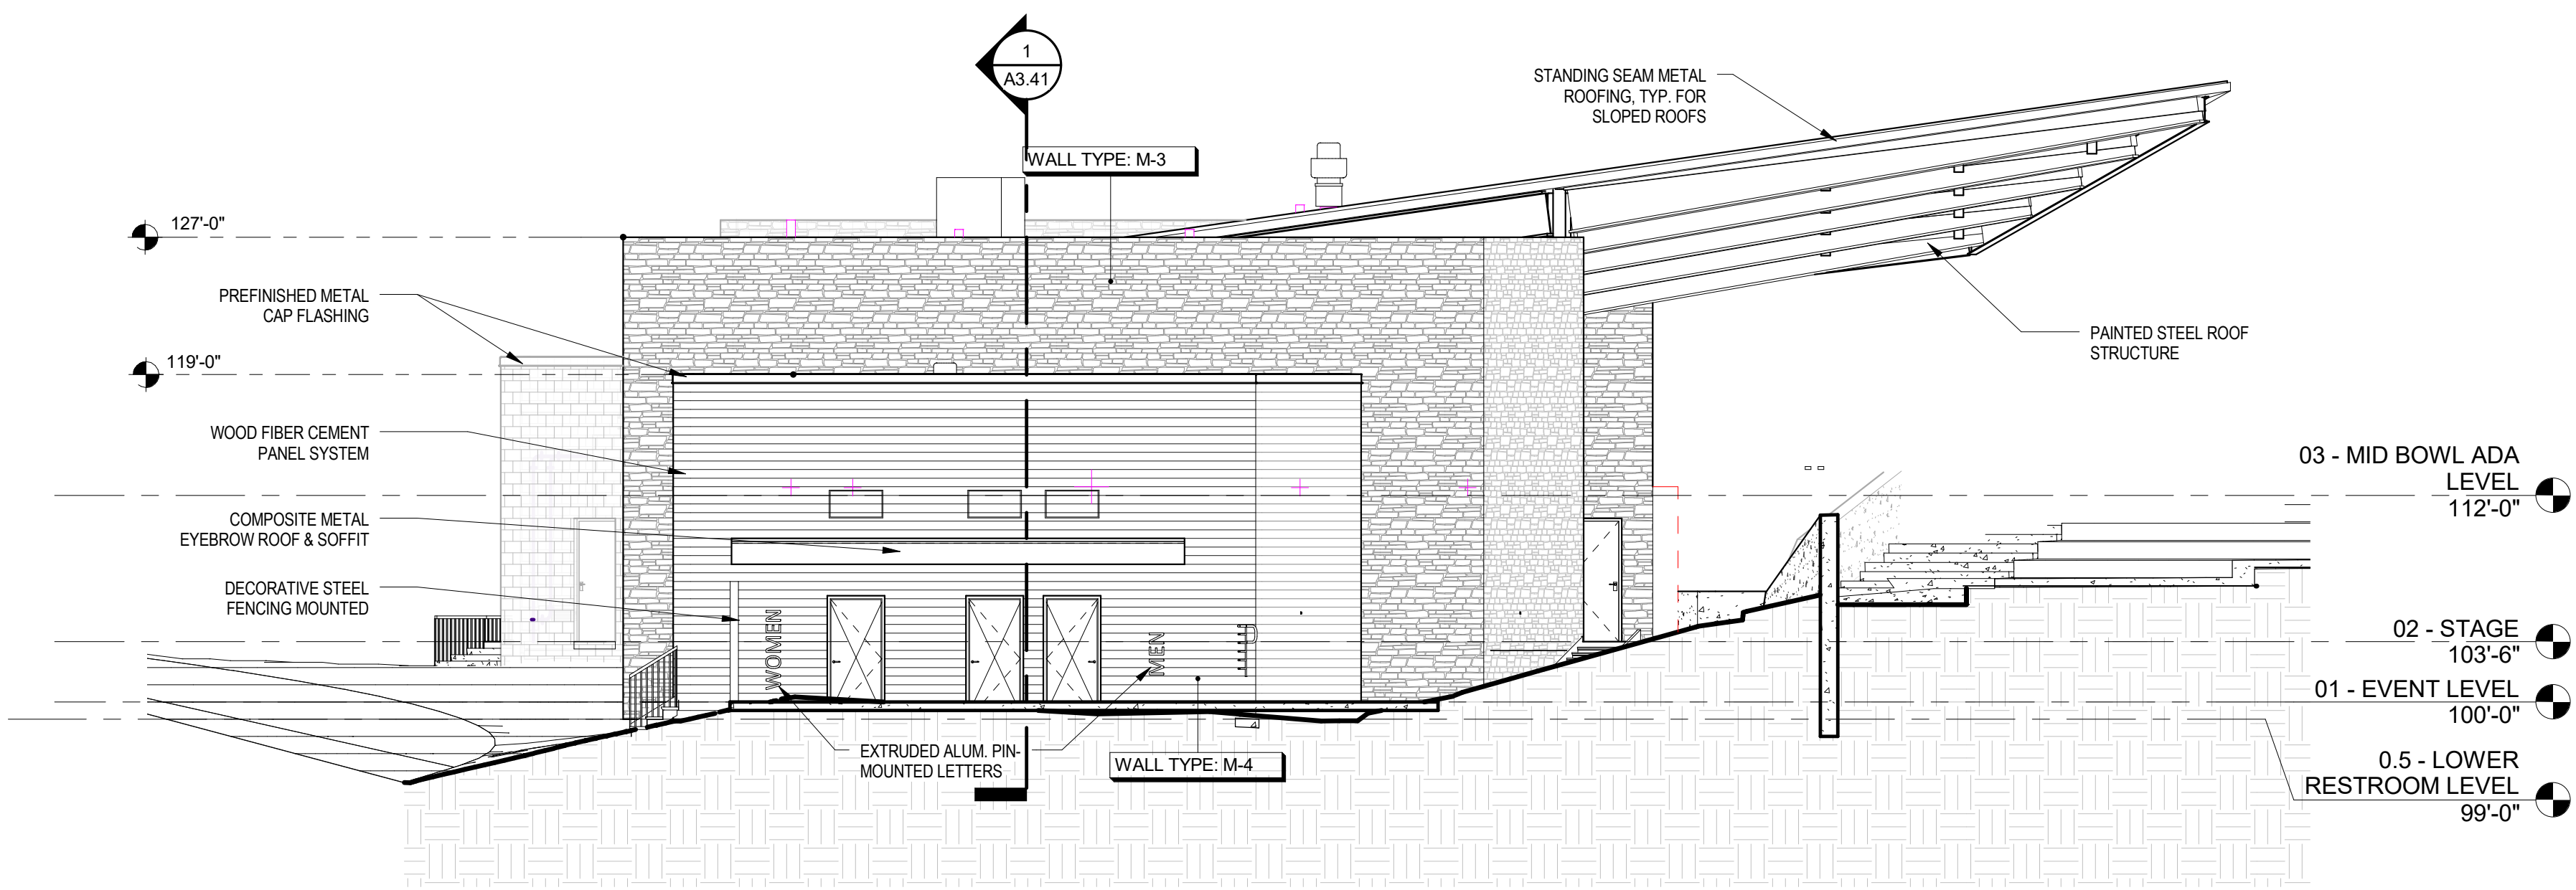


5 STAGE STRUCTURE - SOUTH ELEVATION
1/8" = 1'-0"

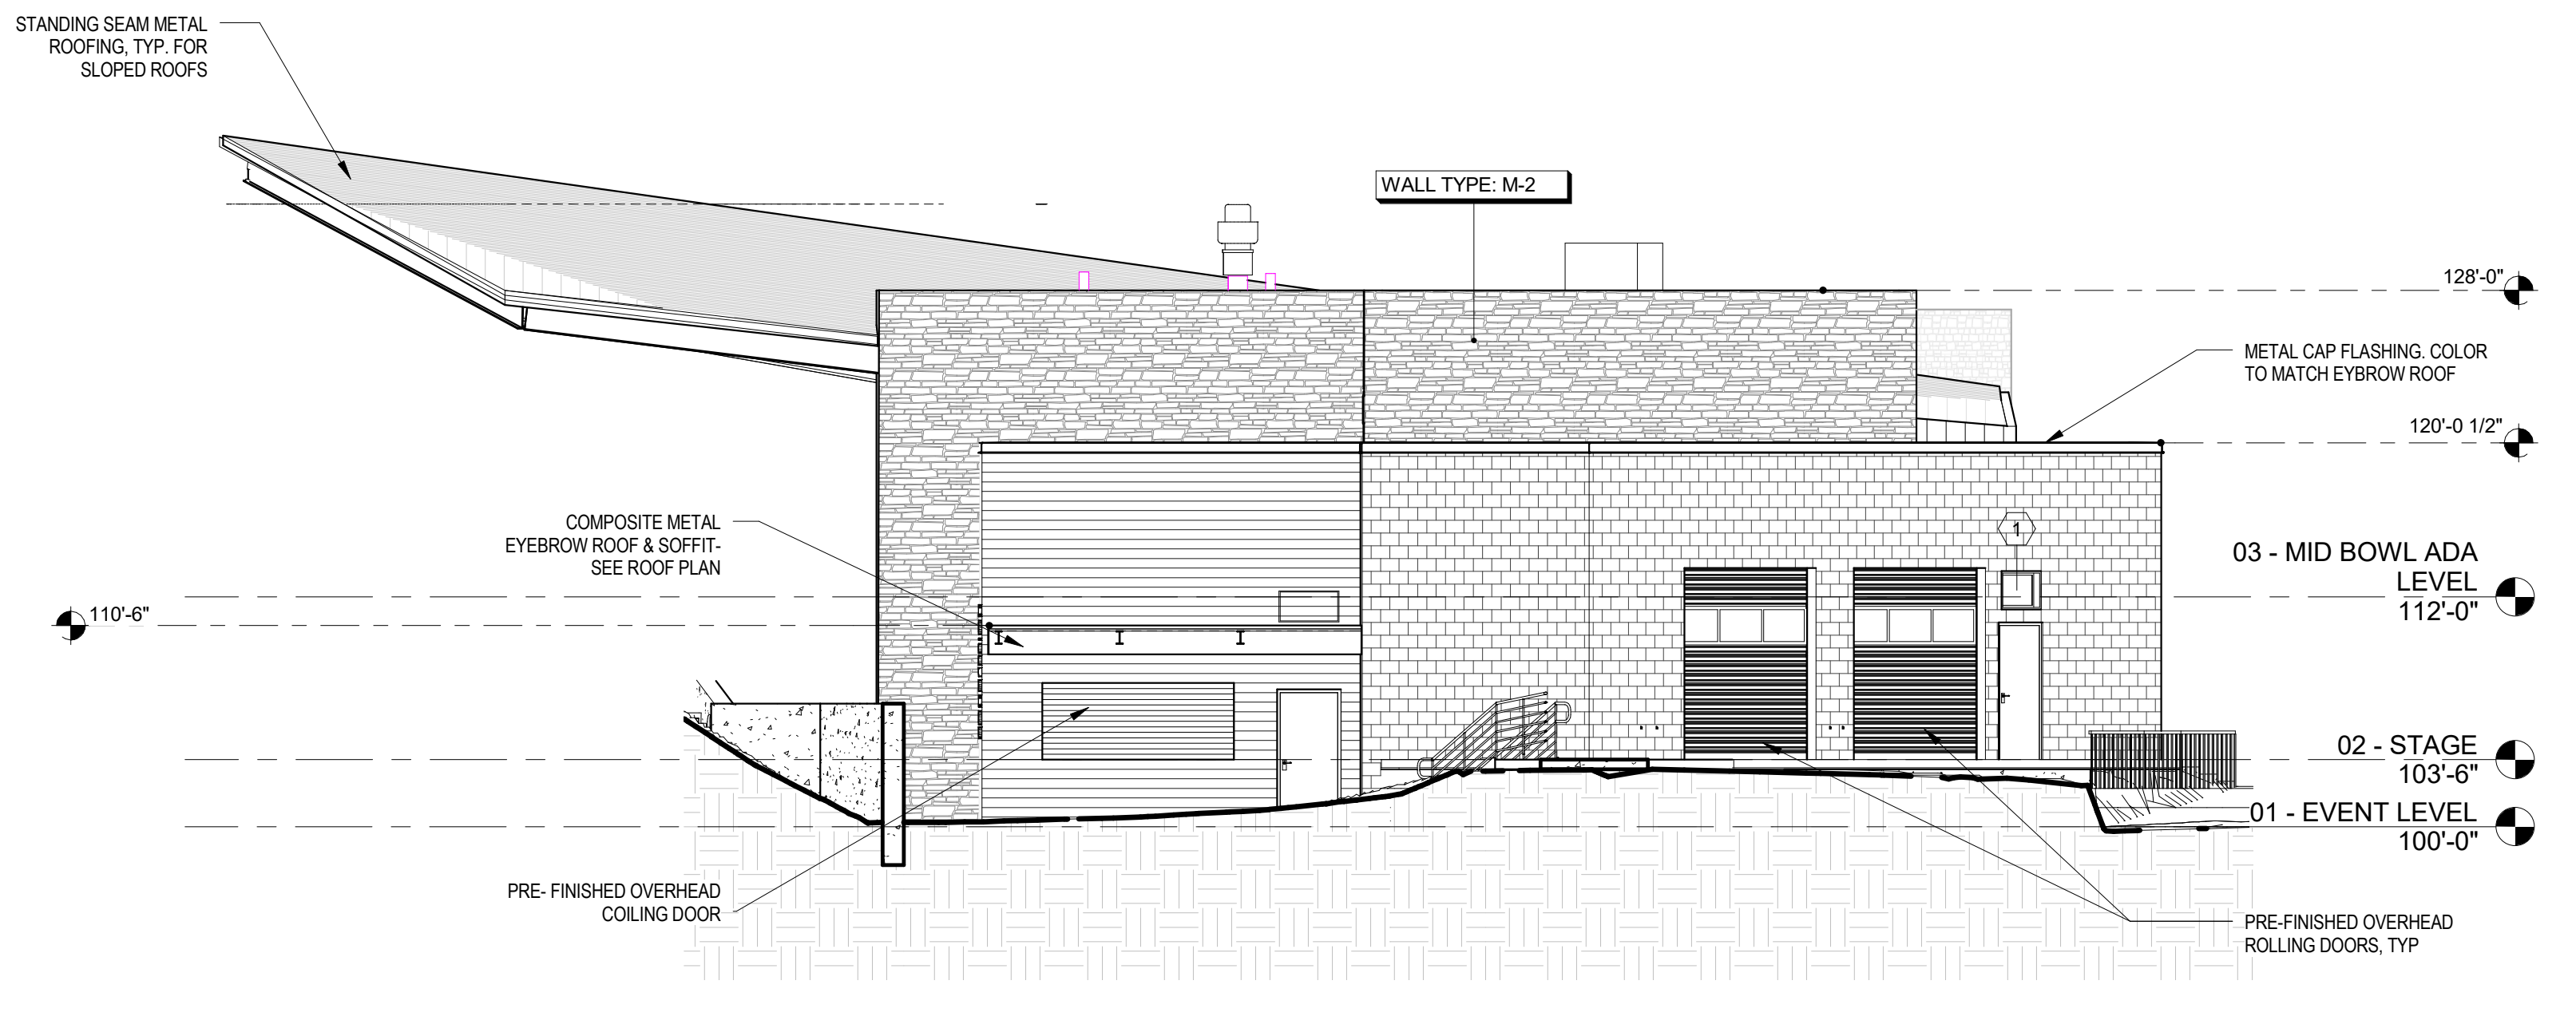


4 STAGE STRUCTURE - NORTH ELEVATION
1/8" = 1'-0"

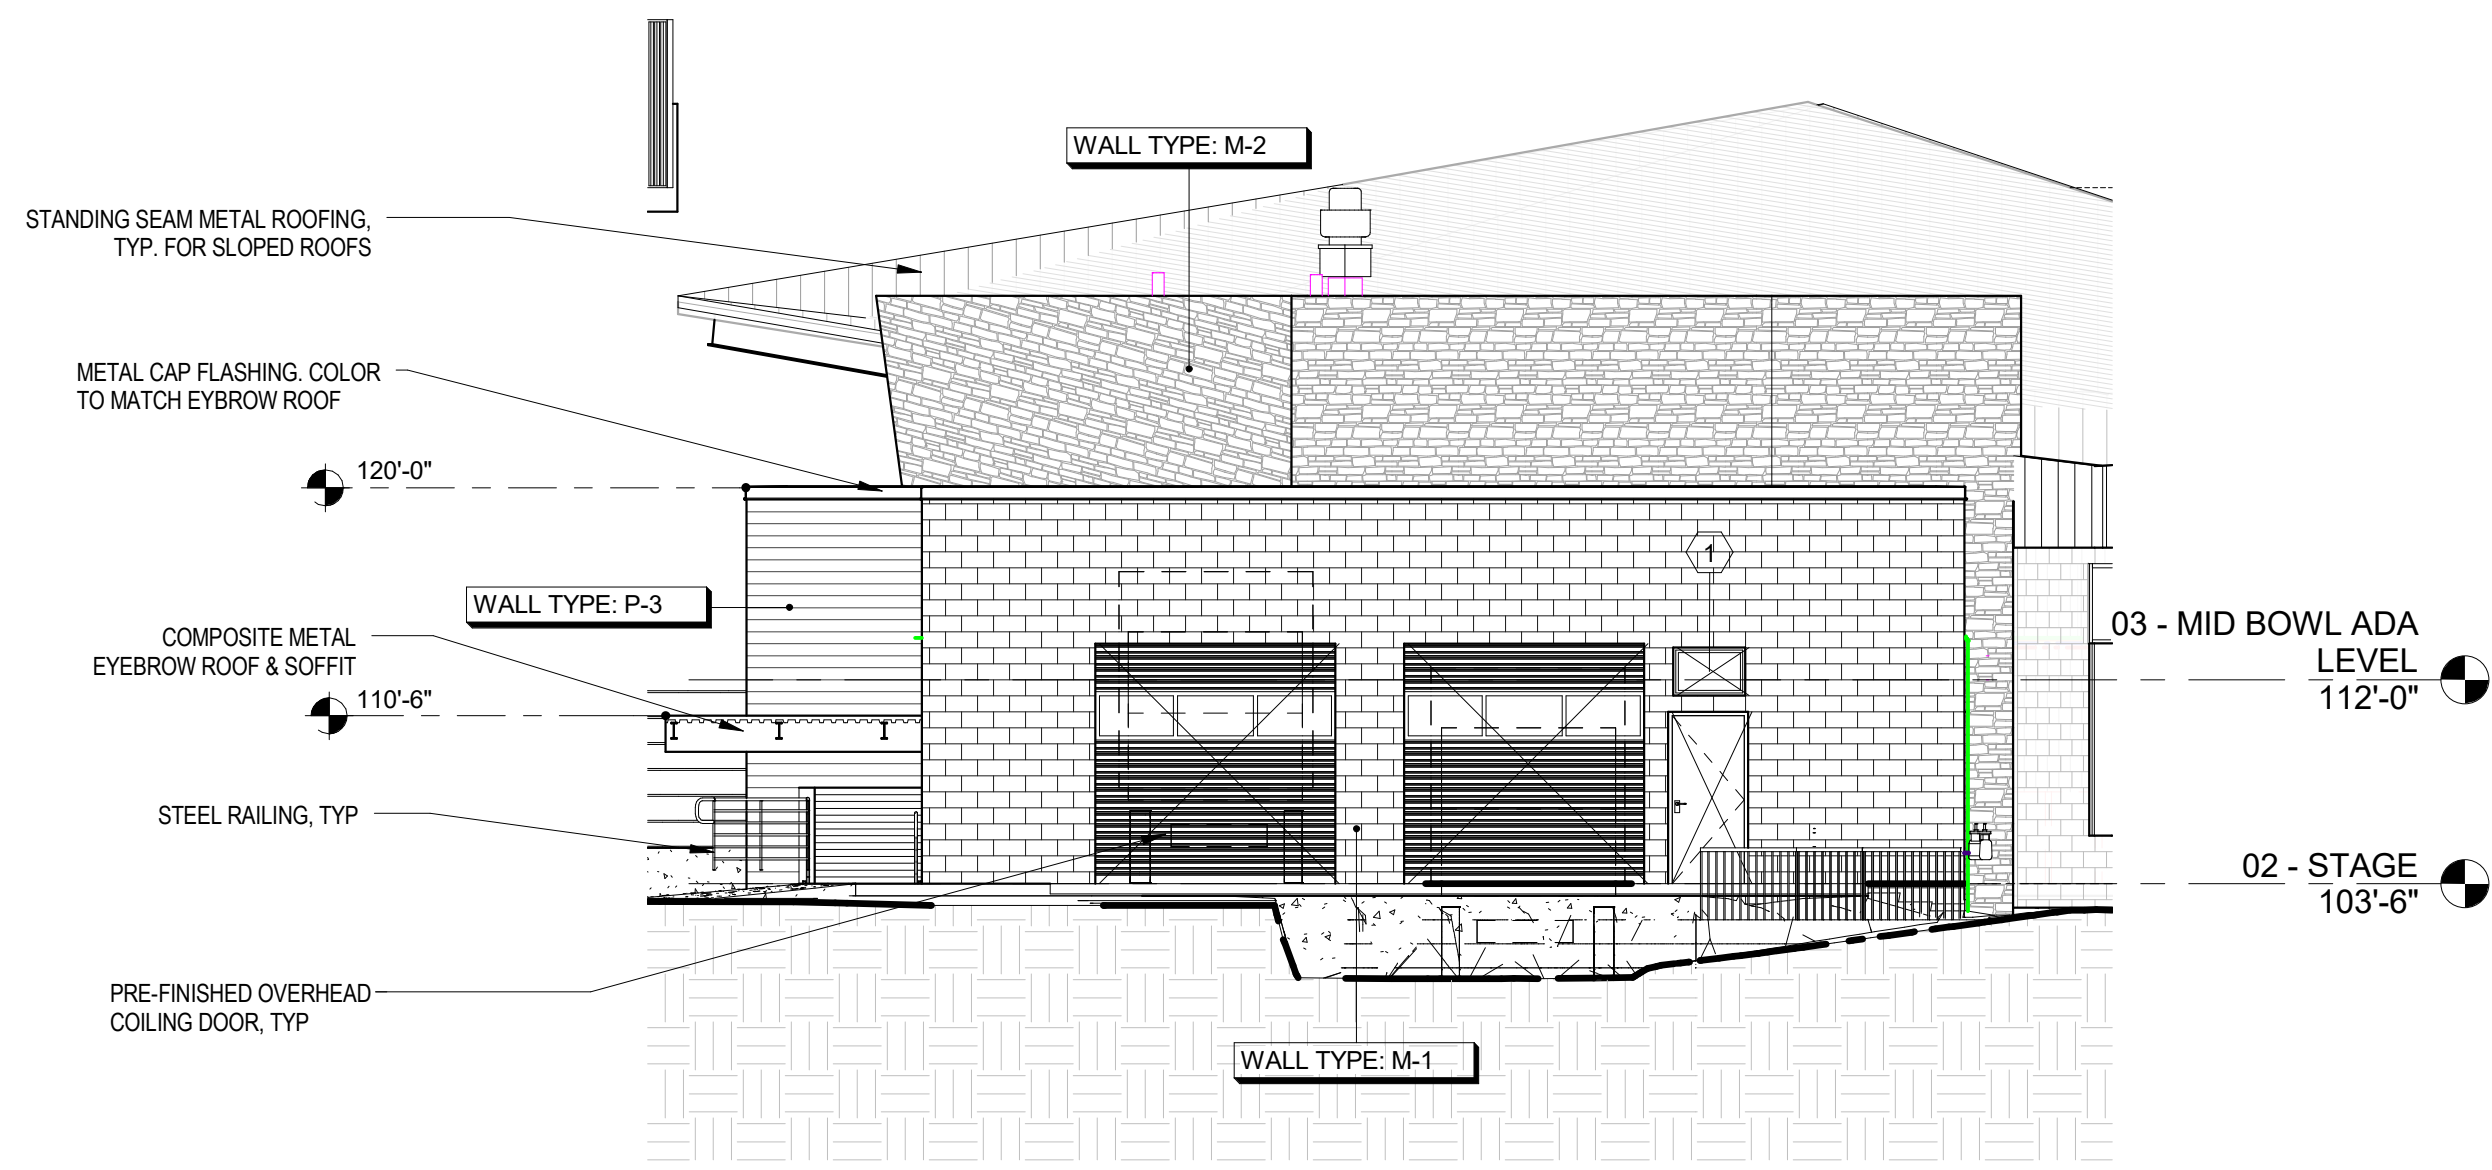

3 STAGE STRUCTURE - LOADING DOCK ELEVATION
1/8" = 1'-0"

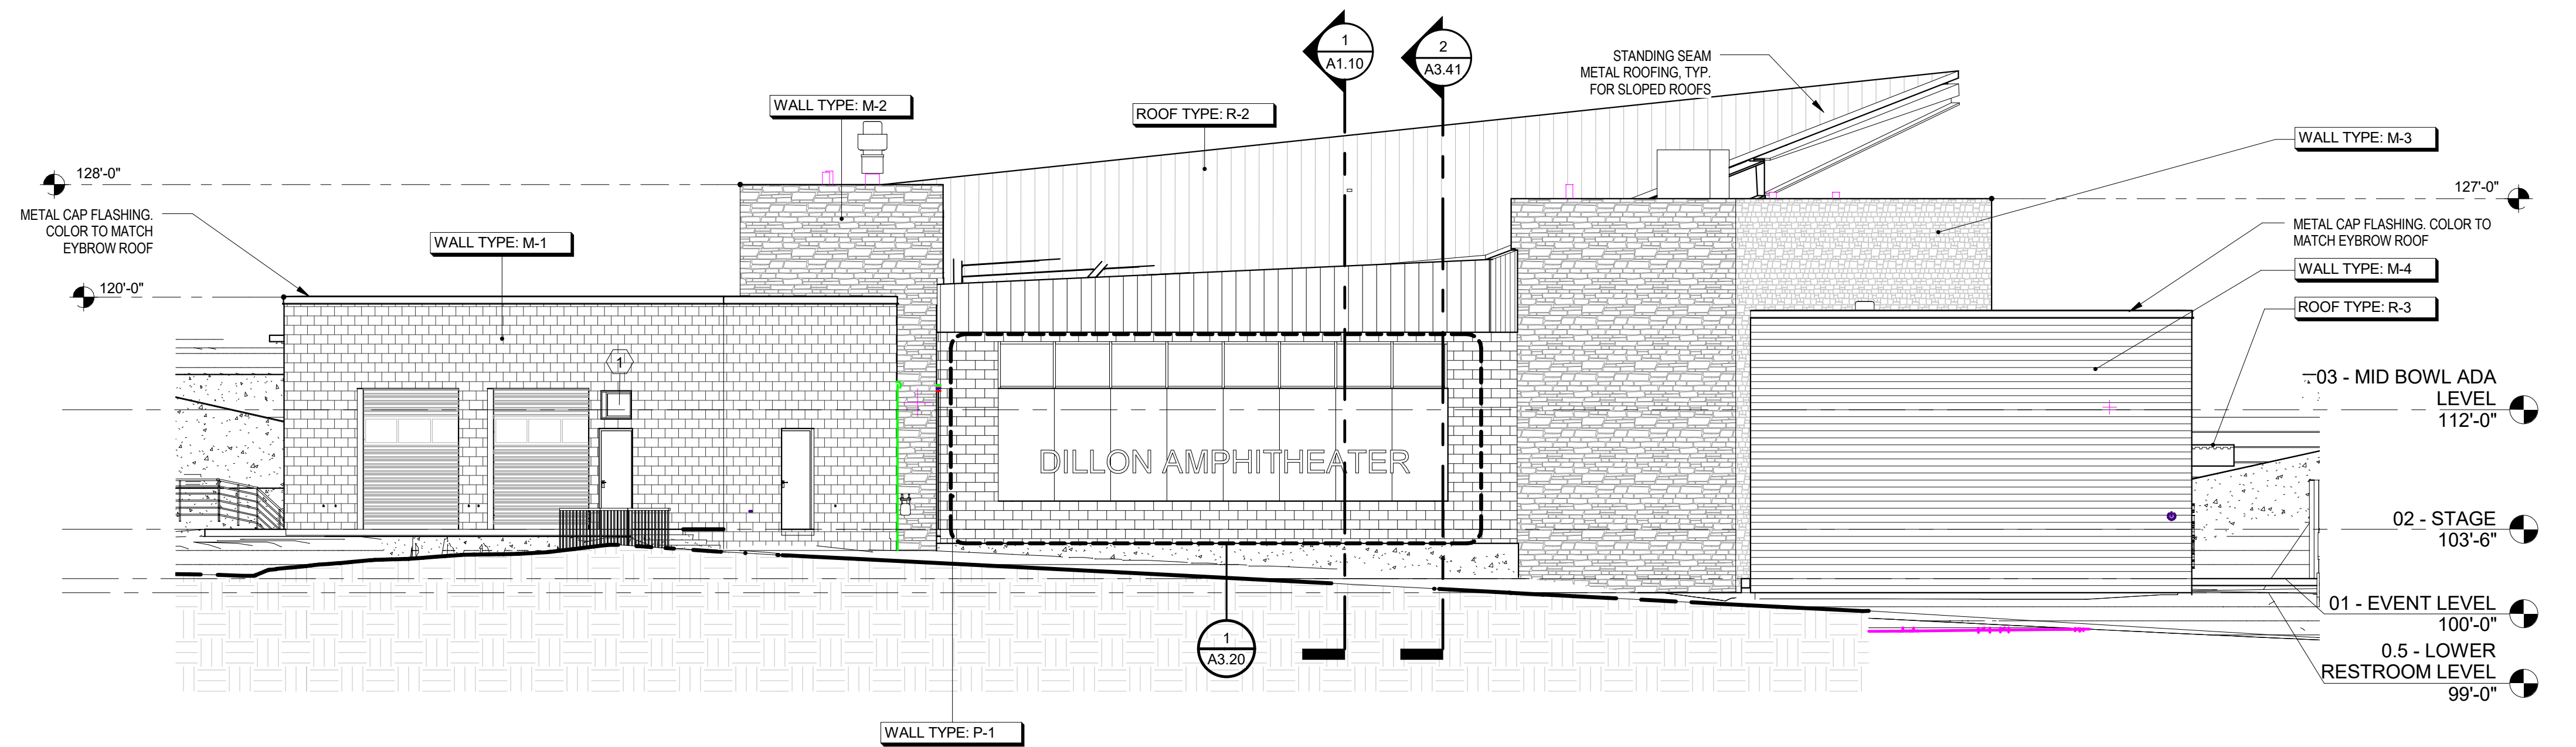

2 STAGE STRUCTURE - WEST ELEVATION
1/8" = 1'-0"

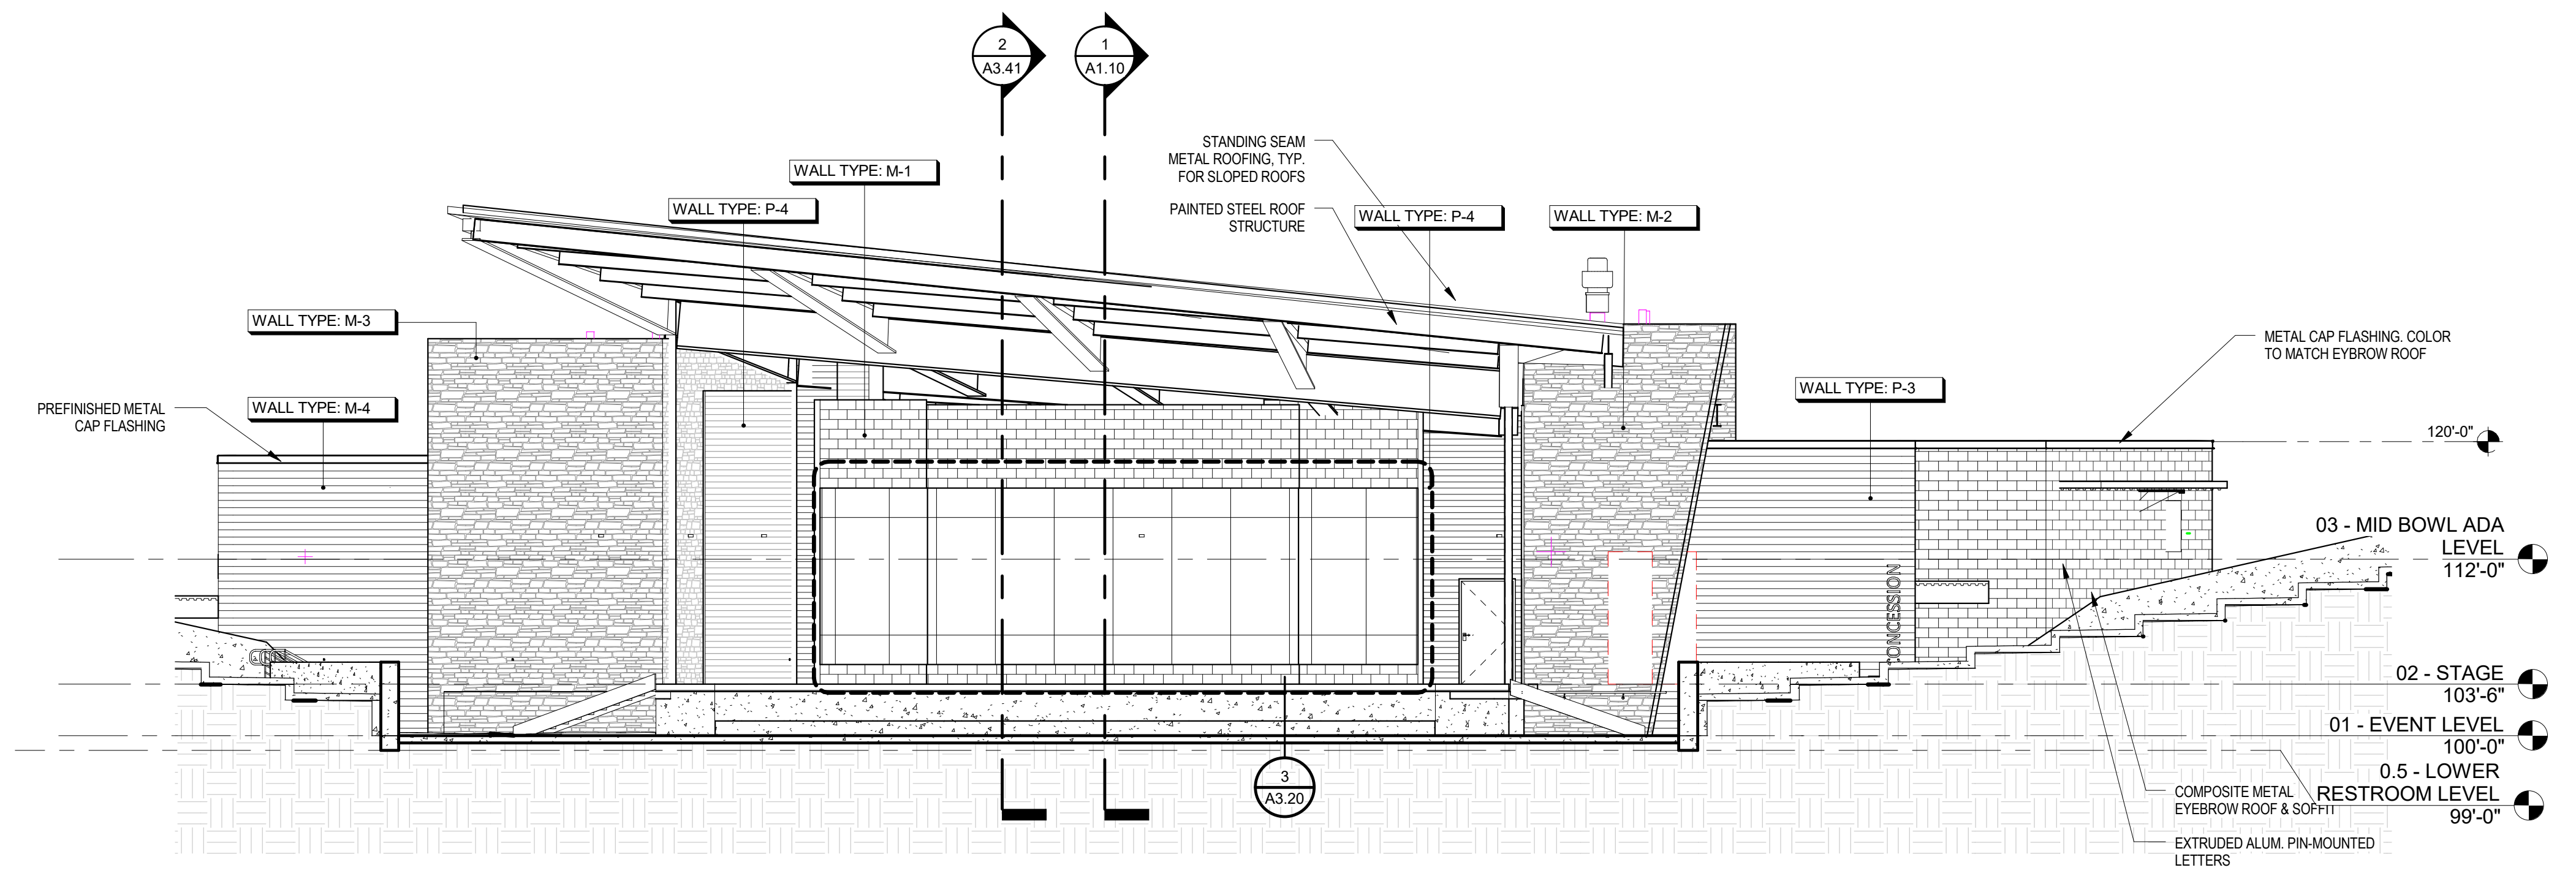

1 STAGE STRUCTURE - EAST ELEVATION
1/8" = 1'-0"

Dillon Amphitheater
Improvements

W. Lodgepole Street
Dillon, CO

SCD Project No.: 1514

All information appearing herein and/or not to be published, disclosed or otherwise used without the written consent of SINK COMBS DETHLEFS.

| No. | Issues/Revisions: | Date |
|-----|--------------------|----------|
| 01 | Schematic Design | 07/22/16 |
| 02 | Design Development | 10/14/16 |

EXTERIOR
ELEVATIONS


A3.10




**SINK
COMBS
DETHLEFS**

ARCHITECTURE DESIGN
475 LINCOLN STREET
SUITE 100
DENVER, CO 80203
Tel: 303-308-0200


**NOT FOR
CONSTRUCTION**

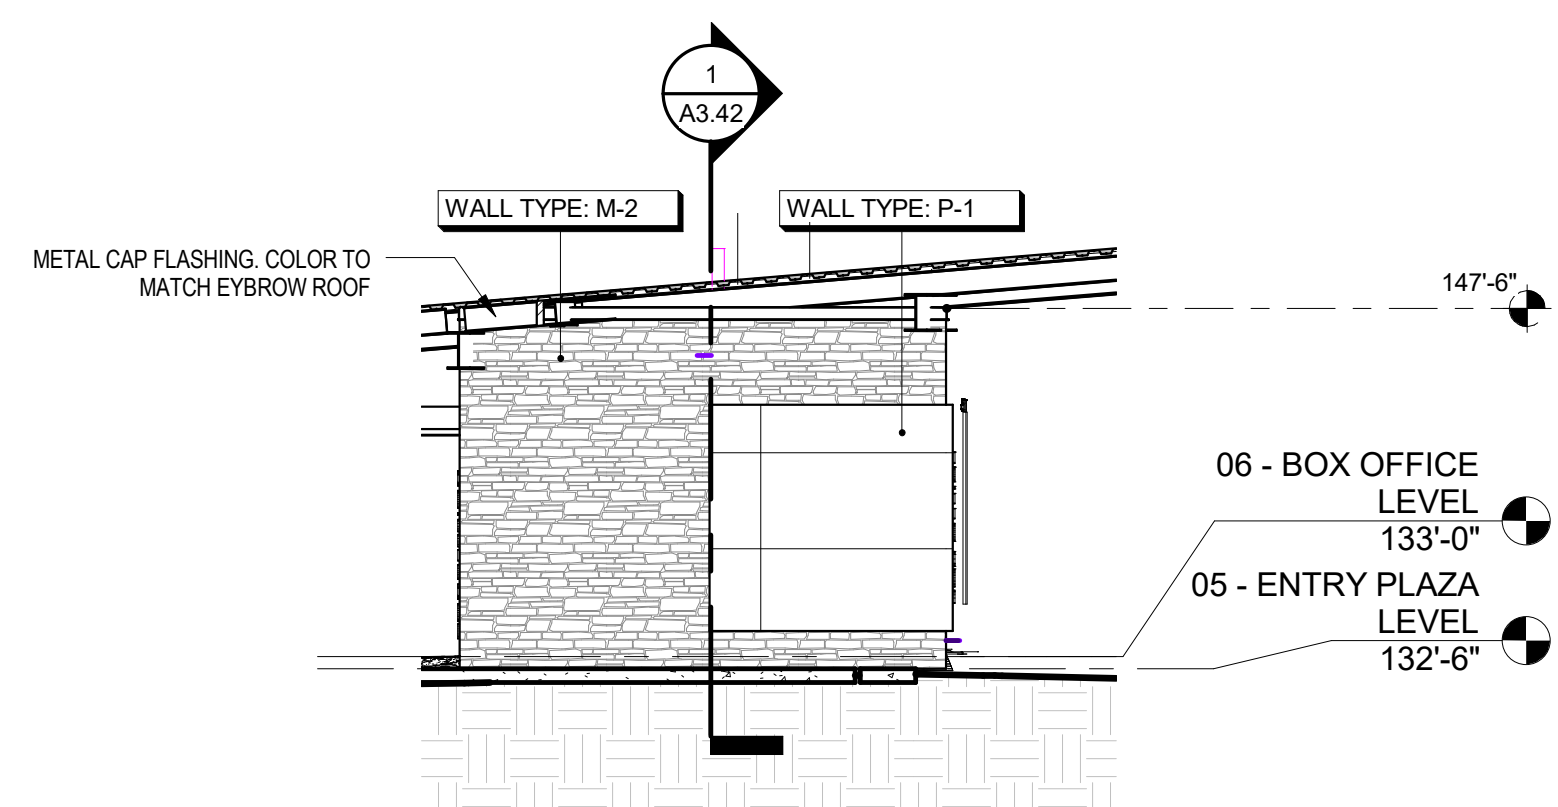


7 BOX OFFICE - SOUTH ELEVATION
1/8" = 1'-0"

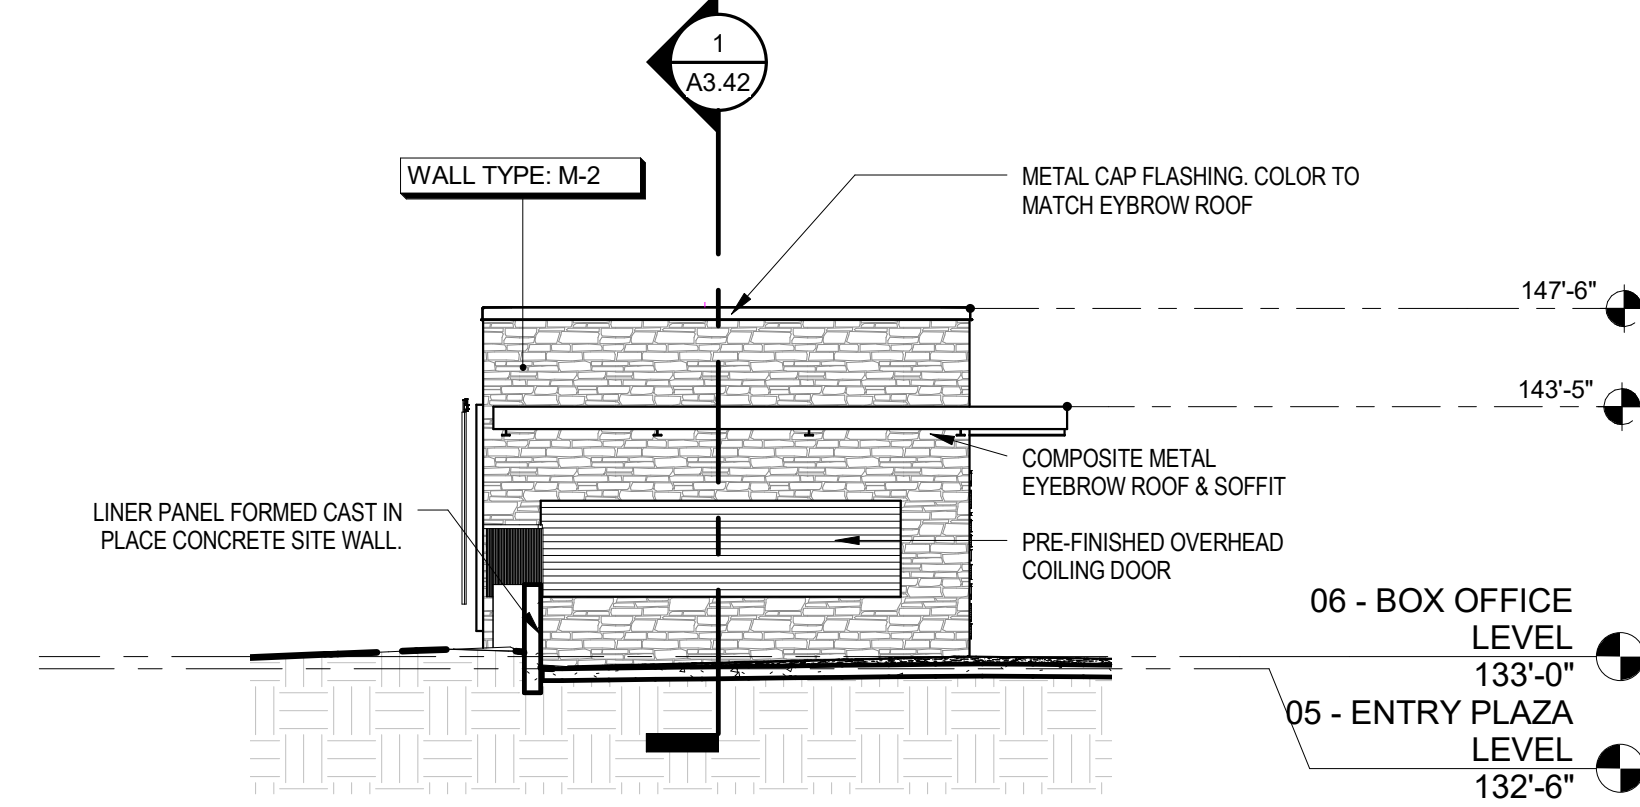


6 BOX OFFICE - NORTH ELEVATION
1/8" = 1'-0"

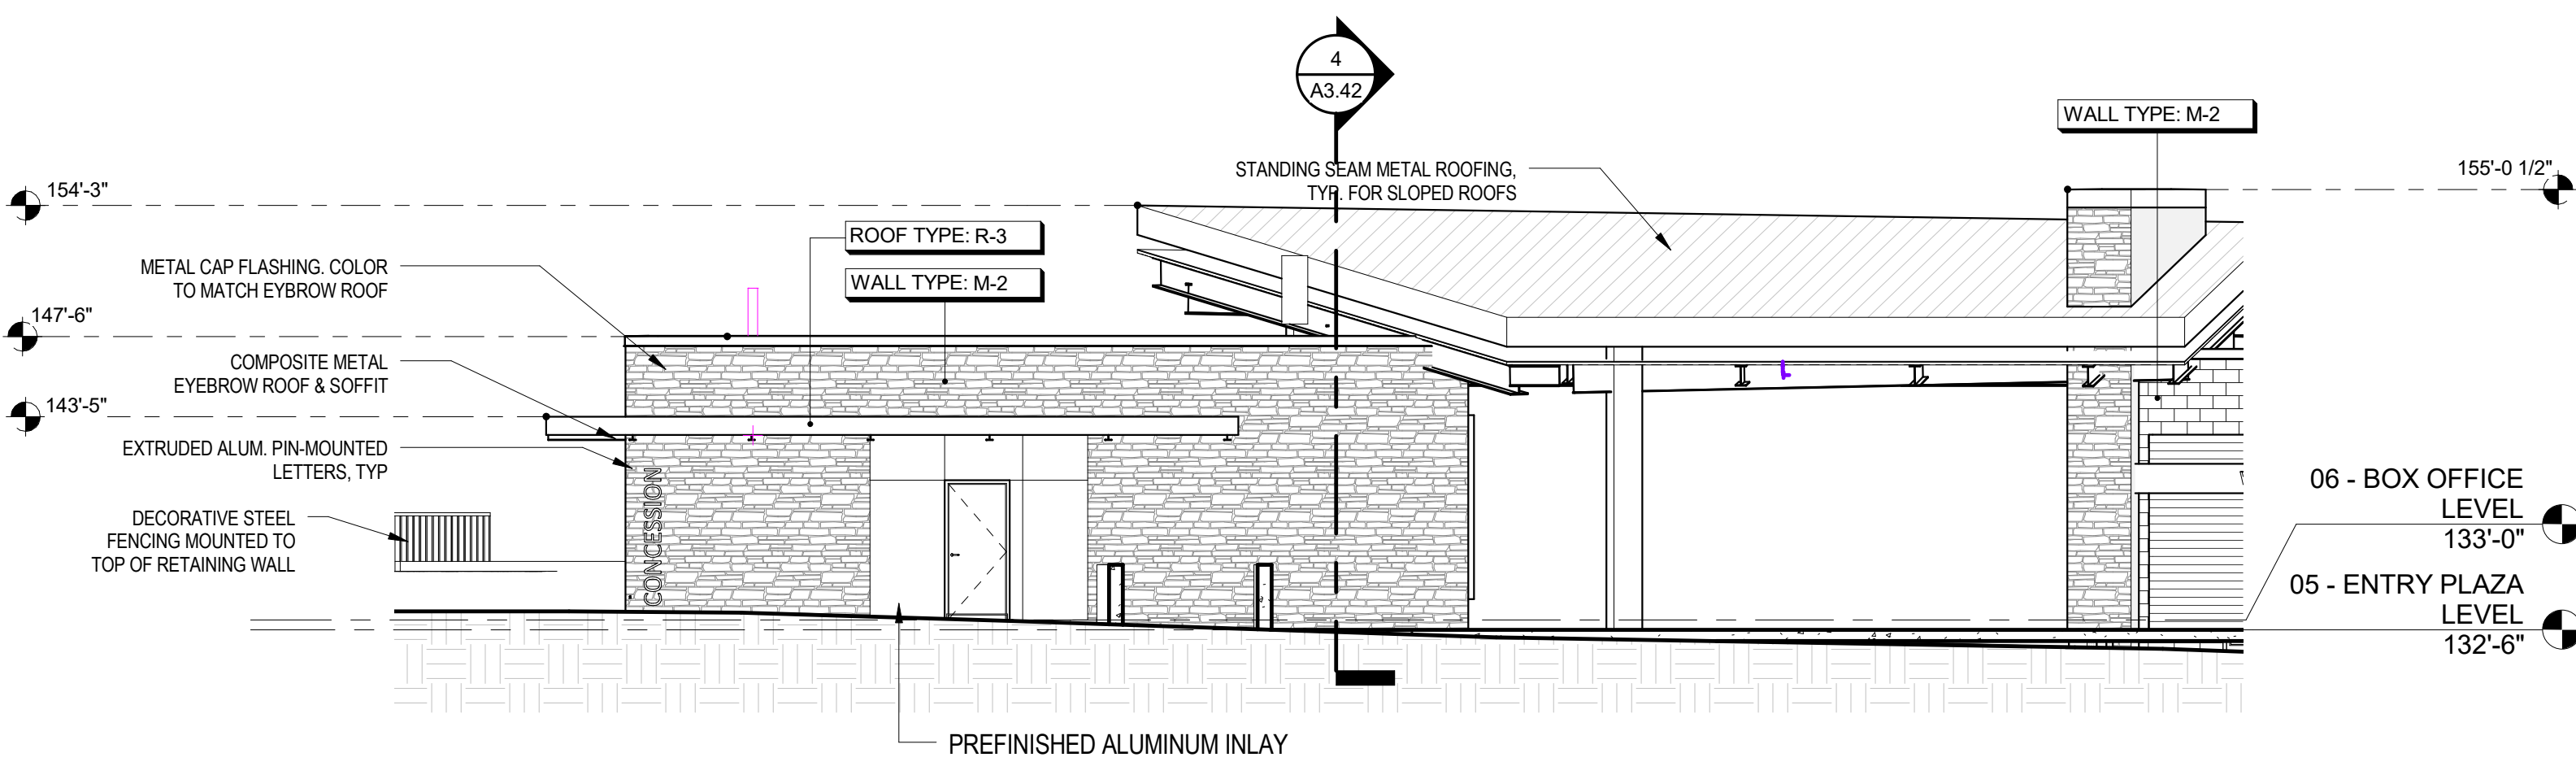


5 BOX OFFICE - WEST ELEVATION
1/8" = 1'-0"

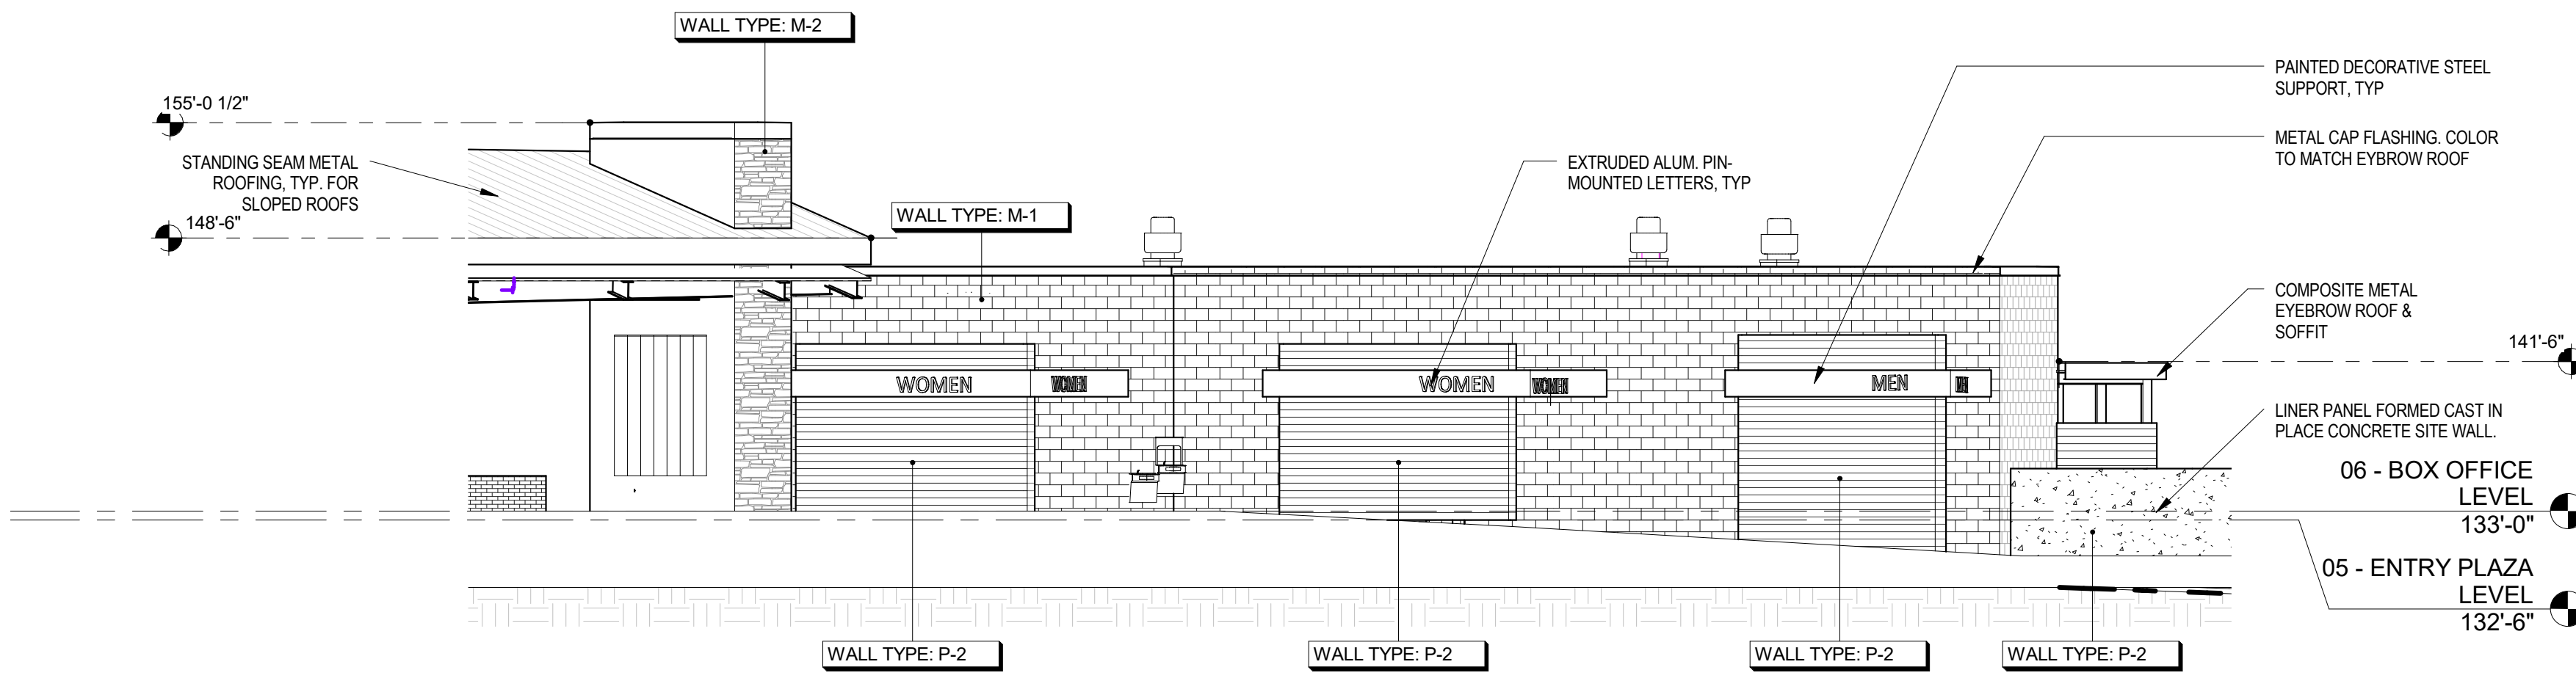


4 PLAZA RESTROOM - WEST ELEVATION
1/8" = 1'-0"

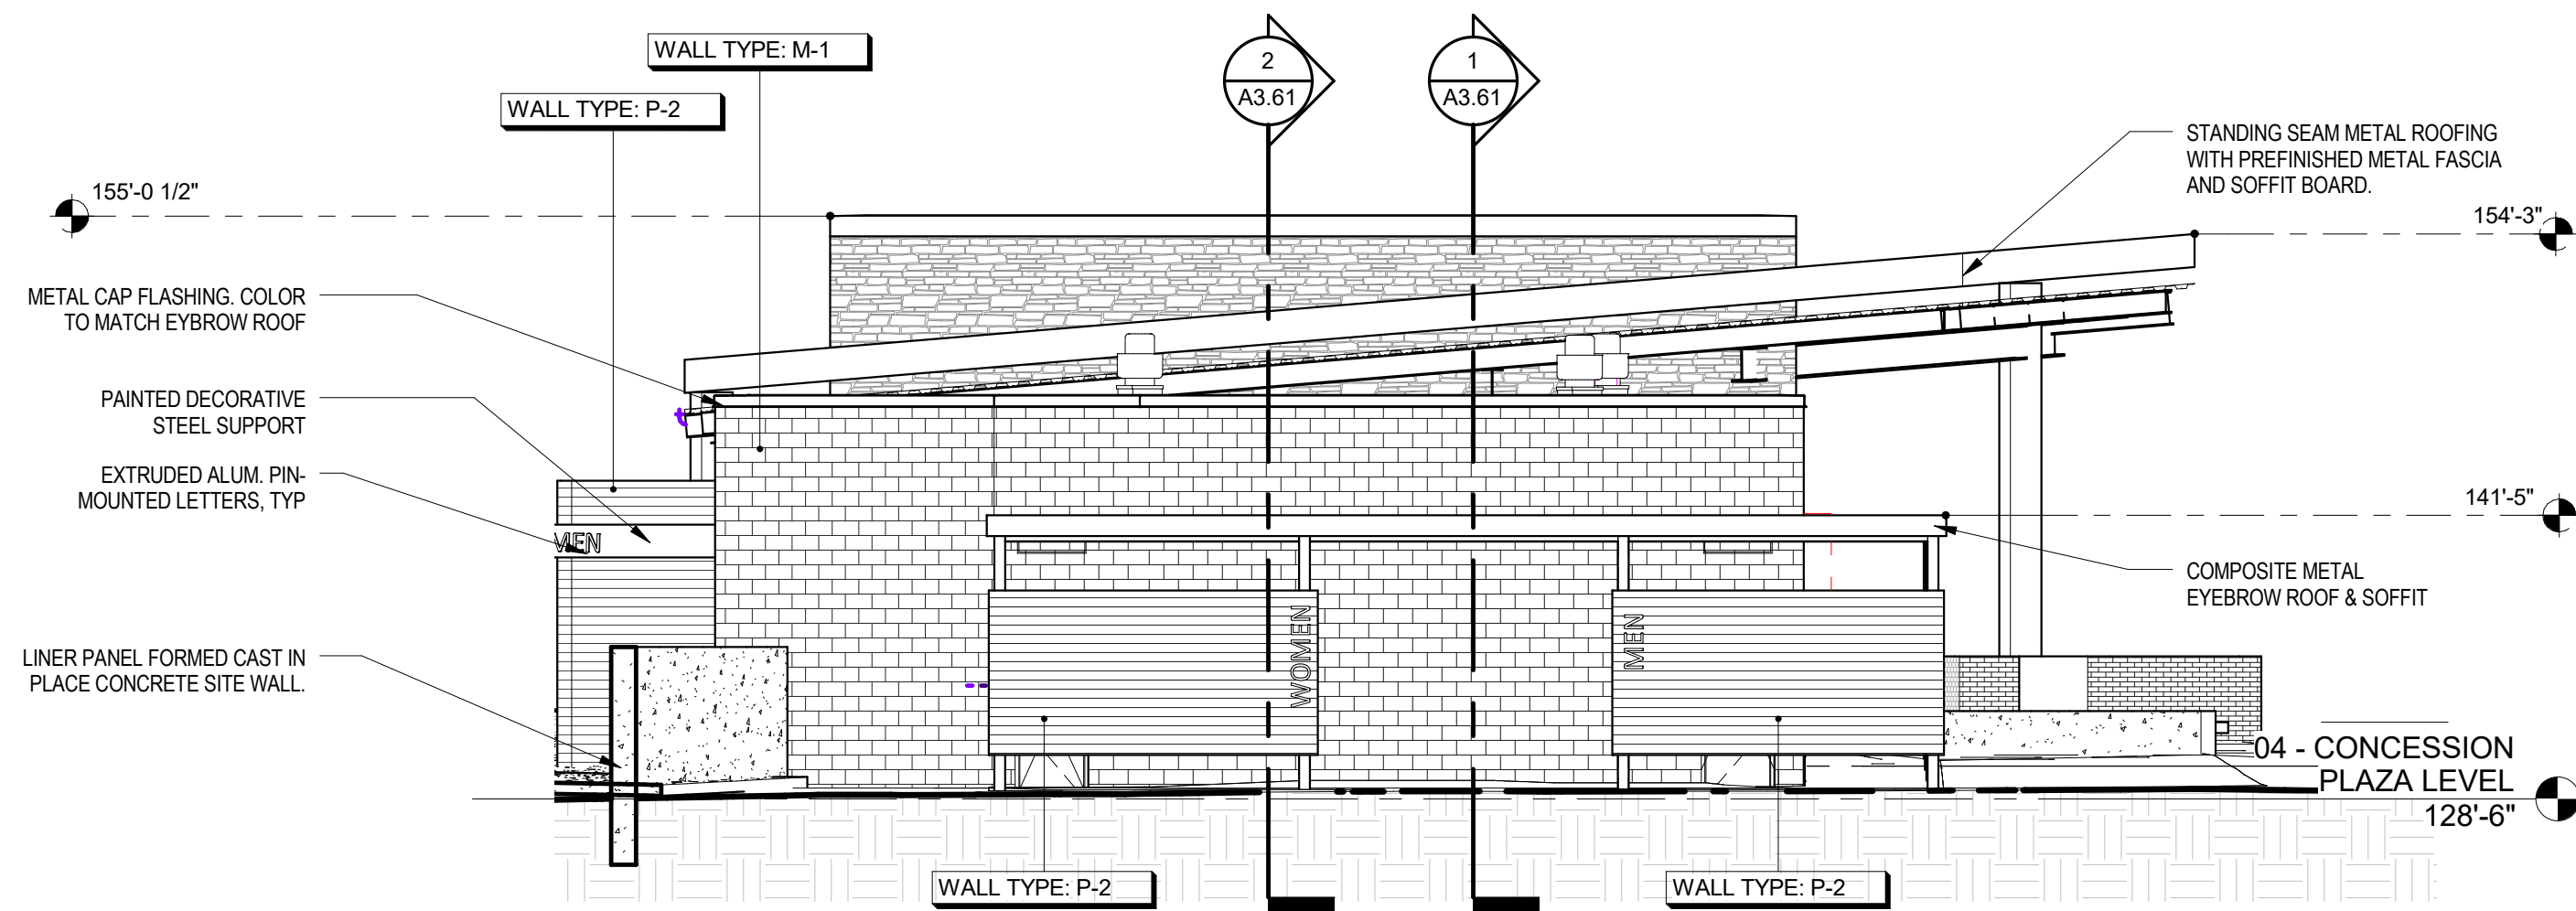

3 PLAZA RESTROOM - SOUTH ELEVATION
1/8" = 1'-0"

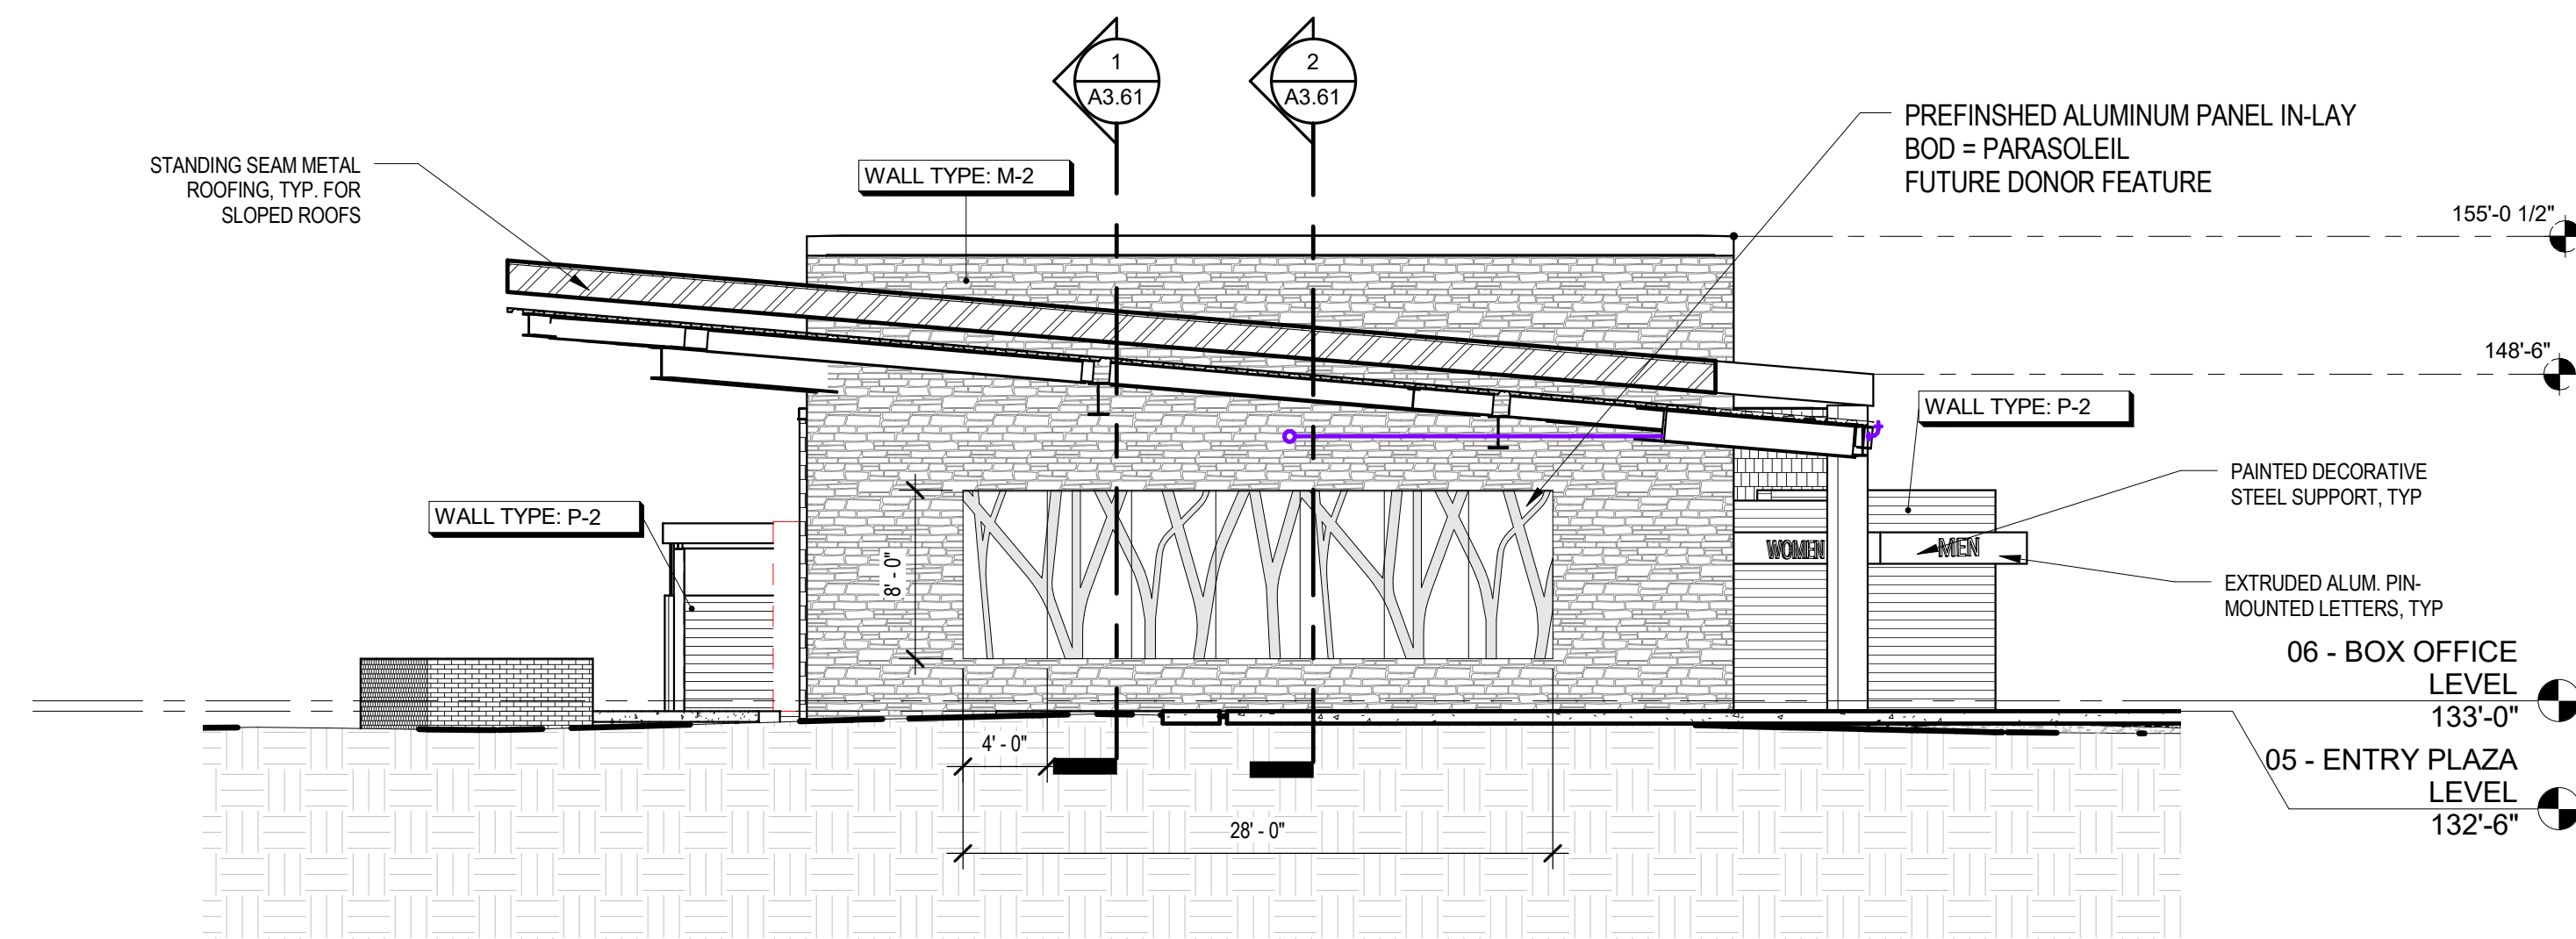

2 PLAZA RESTROOM - NORTH ELEVATION
1/8" = 1'-0"

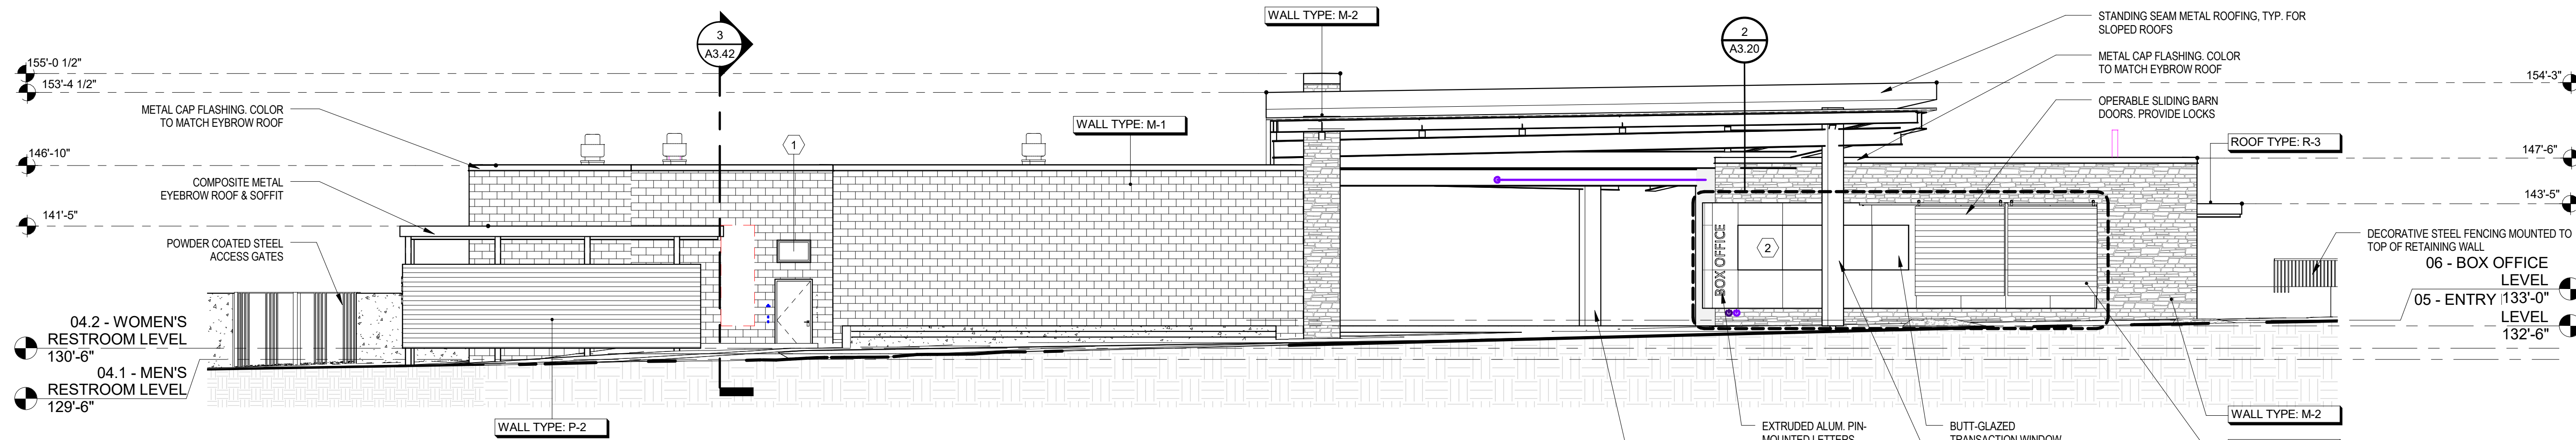

1 PLAZA RESTROOM - EAST ELEVATION
1/8" = 1'-0"

Dillon Amphitheater
Improvements

W. Lodgepole Street
Dillon, CO

SCD Project No.: 1514

All information appearing herein and not so designated, discharged or otherwise used
without the written consent of Sink Combs Dethlefs.

| No. | Issues/Revisions: | Date |
|-----|--------------------|----------|
| 01 | Schematic Design | 07/22/16 |
| 02 | Design Development | 10/14/16 |
| | | |
| | | |
| | | |
| | | |
| | | |
| | | |
| | | |

EXTERIOR
ELEVATIONS


A3.11




**SINK
COMBS
DETHLEFS**

ARCHITECTURE DESIGN
475 LINCOLN STREET
SUITE 100
DENVER, CO 80203
Tel: 303-308-0200


**NOT FOR
CONSTRUCTION**

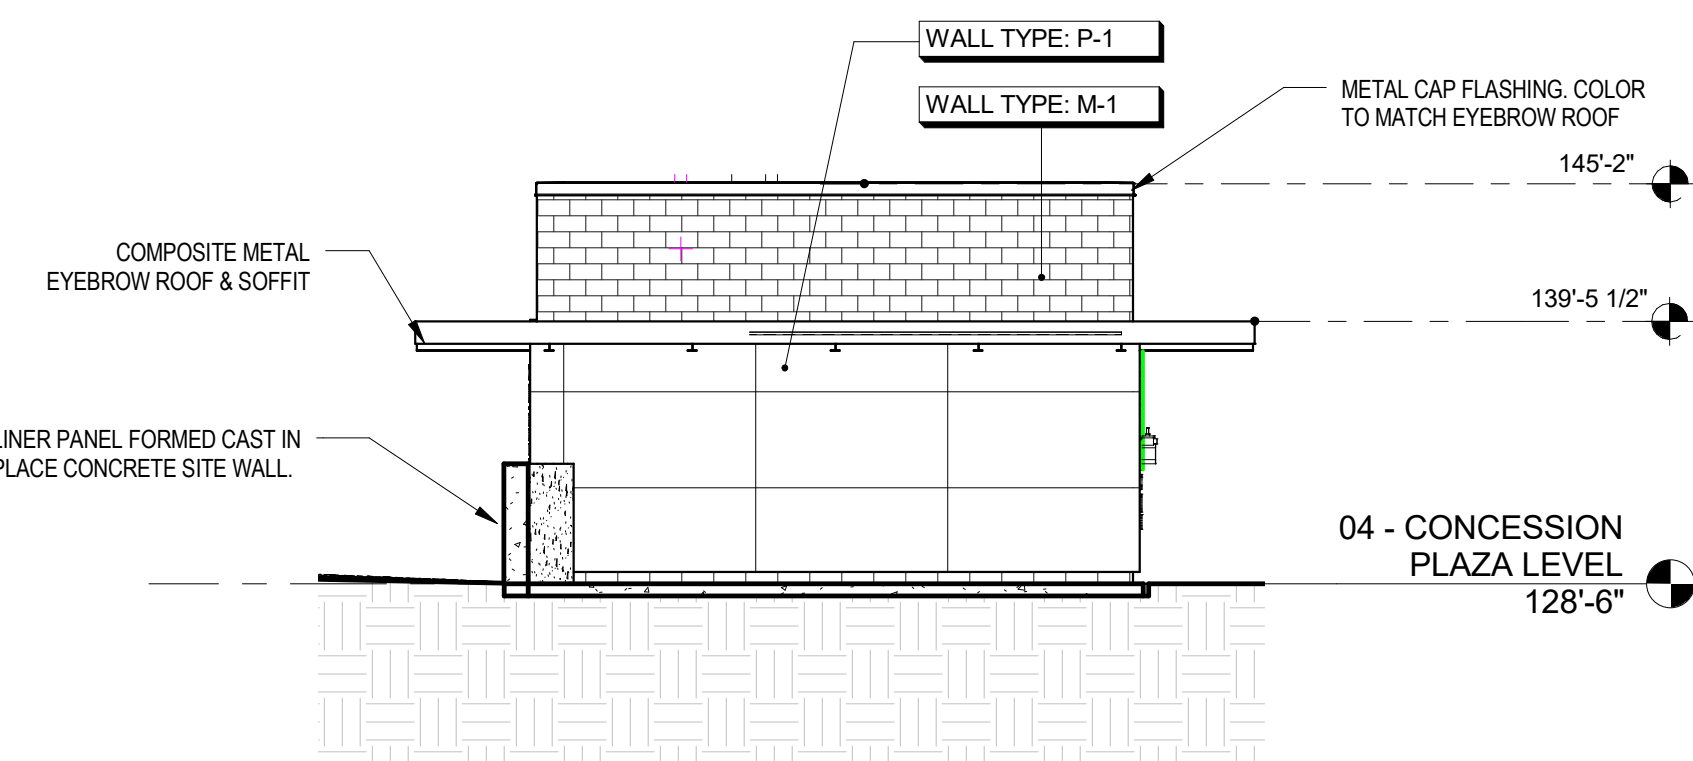


4 PLAZA CONCESSION - SW ELEVATION
1/8" = 1'-0"

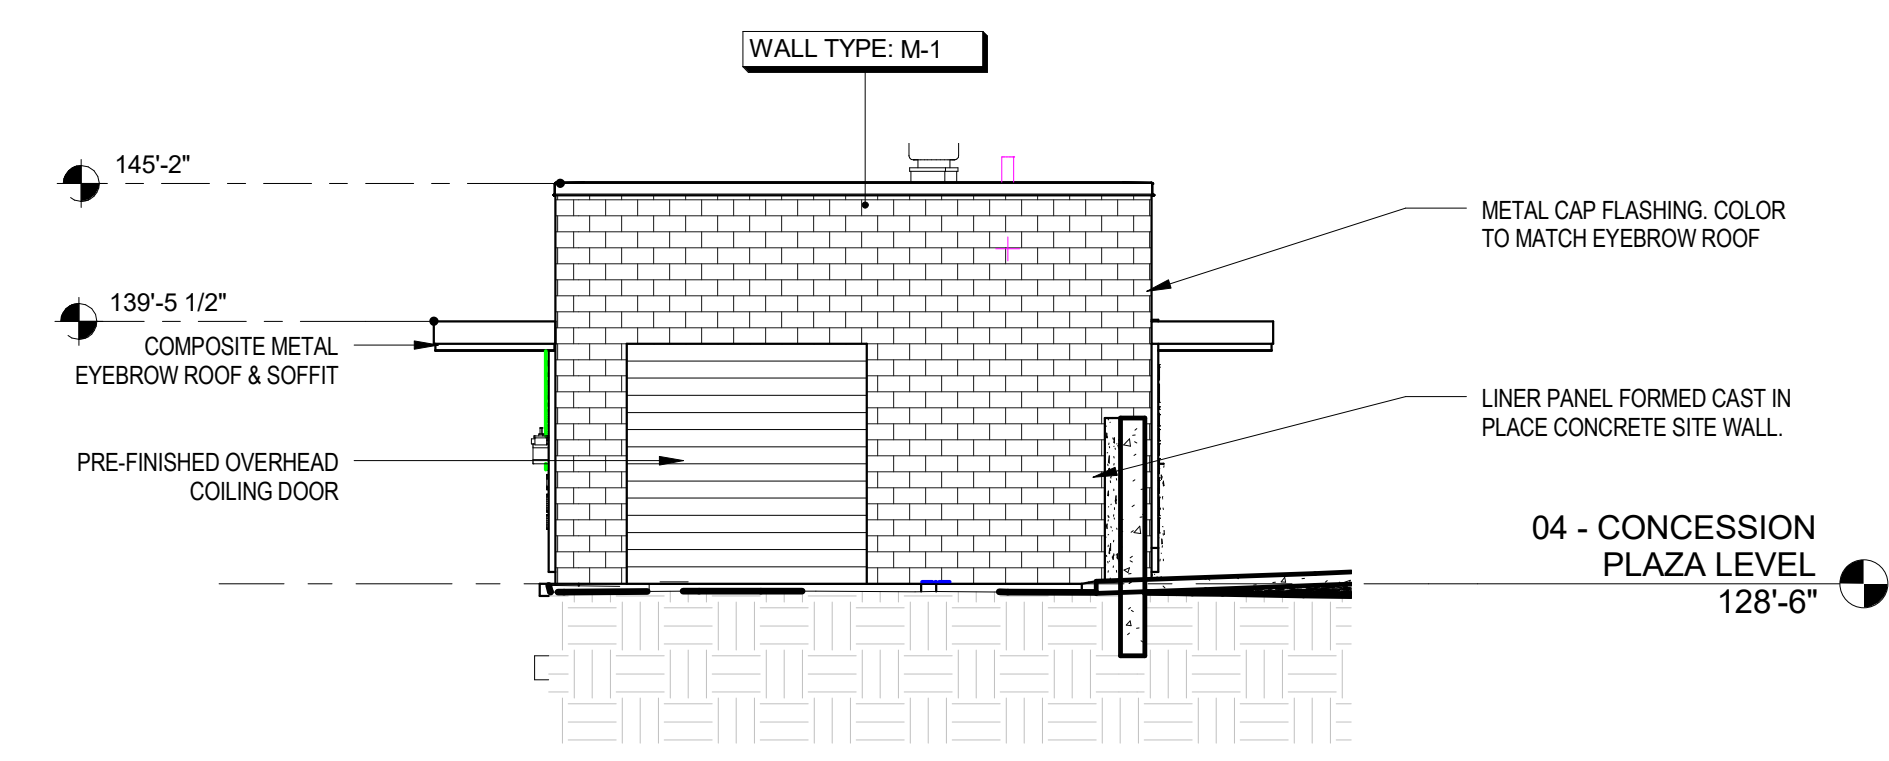

3 PLAZA CONCESSION - SERVICE ELEVATION
1/8" = 1'-0"

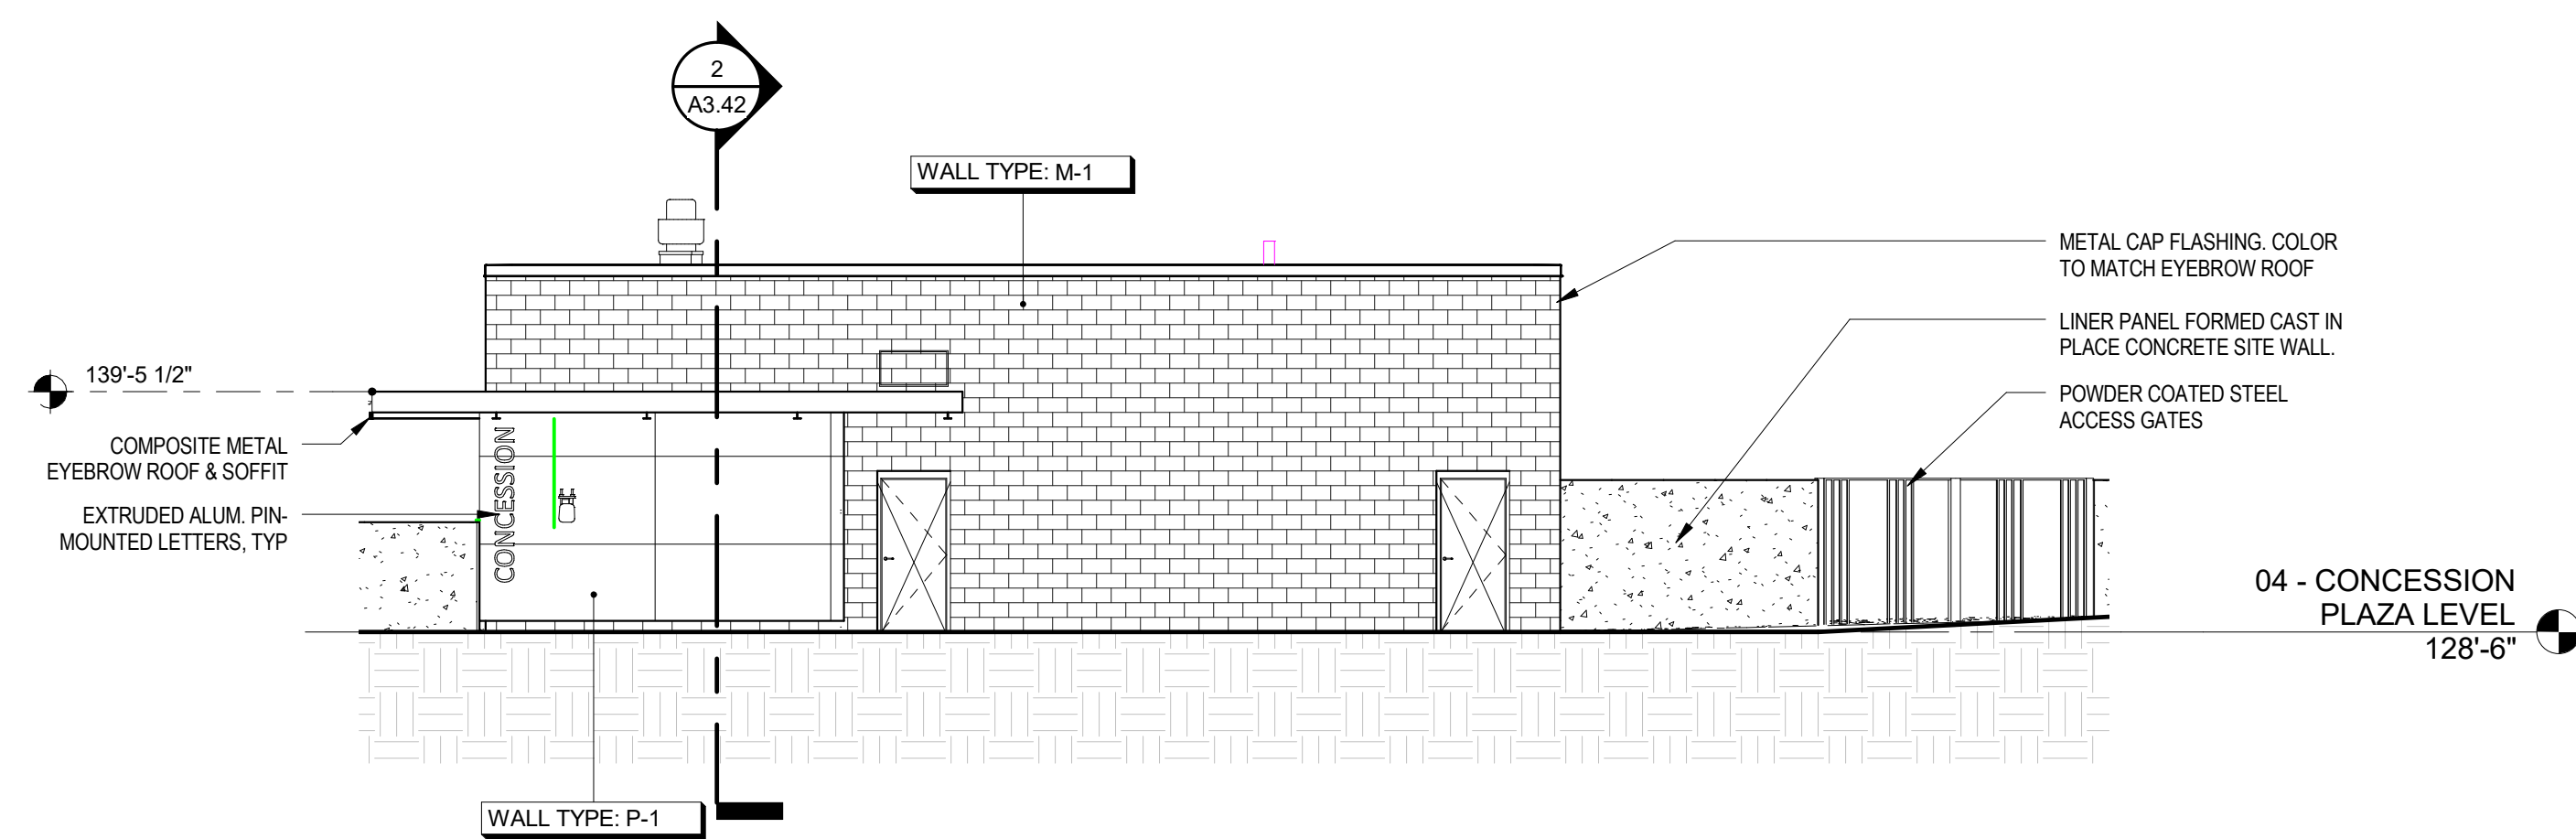

2 PLAZA CONCESSION - PARKSIDE ELEVATION
1/8" = 1'-0"

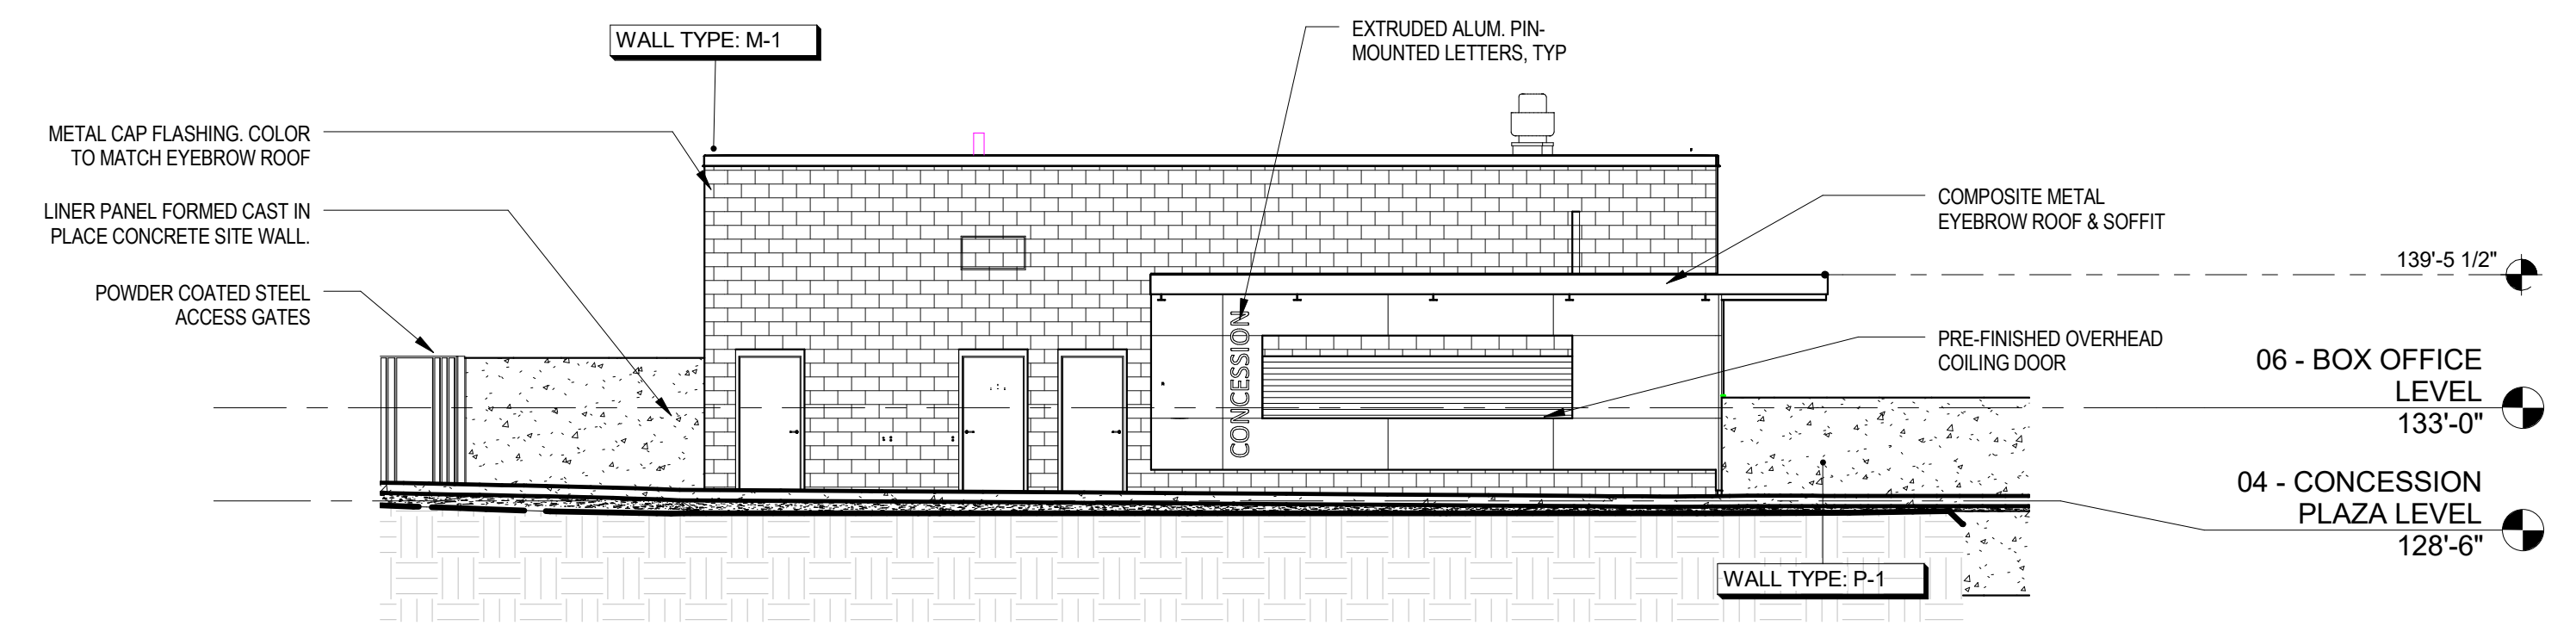

1 PLAZA CONCESSION - AMPHITHEATER SIDE
1/8" = 1'-0"

Dillon Amphitheater Improvements

W. Lodgepole Street
Dillon, CO


SCD Project No.: 1514

All information appearing herein and not so indicated, discharging or otherwise used without the written consent of SINK COMBS DETHLEFS.

| No. | Issues/Revisions: | Date |
|-----|--------------------|----------|
| 01 | Schematic Design | 07/22/16 |
| 02 | Design Development | 10/14/16 |
| | | |
| | | |
| | | |
| | | |
| | | |
| | | |
| | | |
| | | |
| | | |
| | | |
| | | |
| | | |


EXTERIOR ELEVATIONS

A3.12

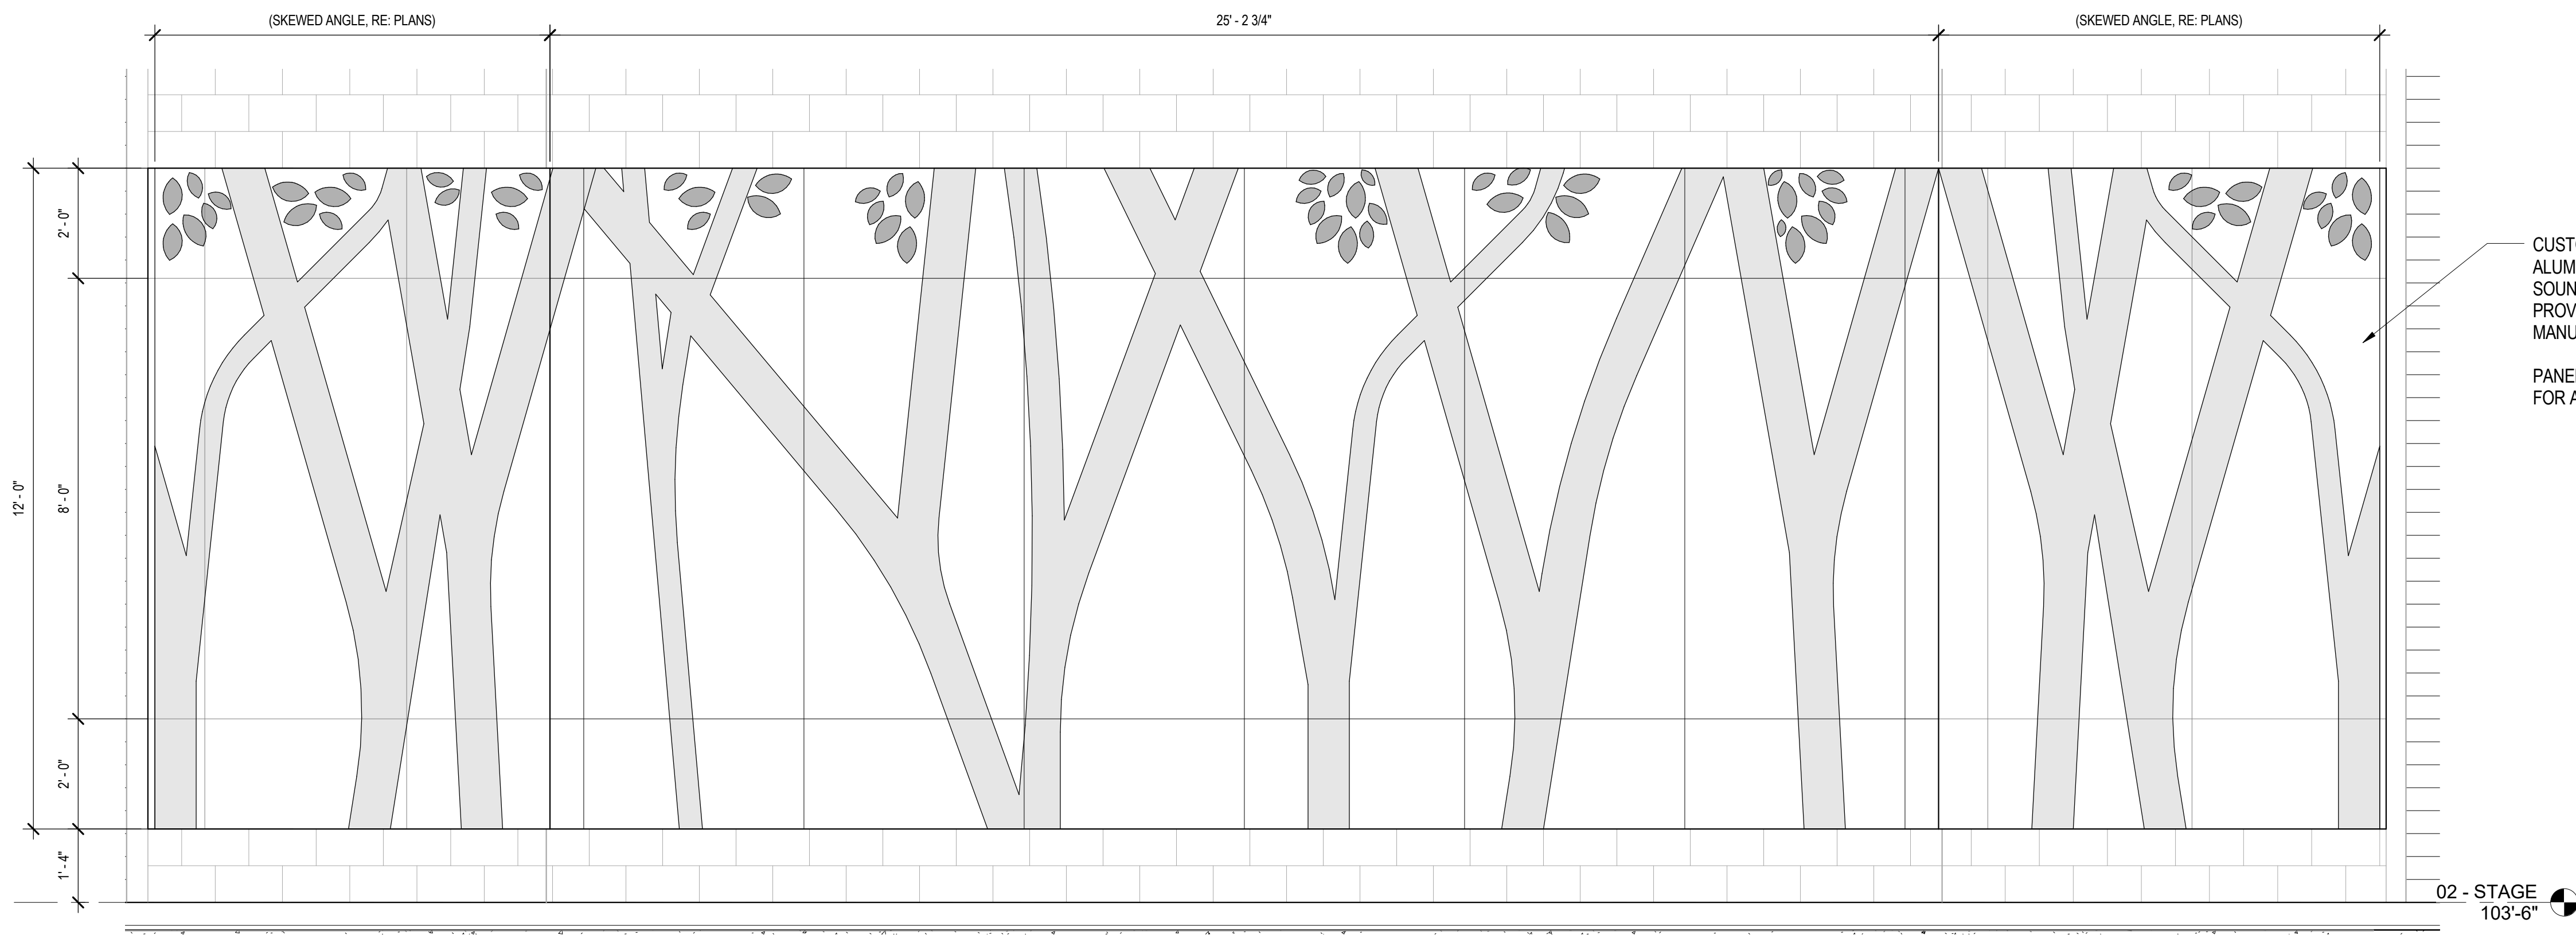


CUSTOM PERFORATED PREFINISHED ALUMINUM PANELS OVER EXTERIOR GRADE SOUND ABSORBING ACOUSTIC PANELS. PROVIDE FURRING & ATTACHMENT PER MANUF. REC'S B.O.D. = PARASOLEIL.
PANELS REQUIRE MIN. 30% PERFORATION FOR ADEQUATE SOUND ABSORPTION.

3 ENLARGED STAGE ACOUSTICAL WALL
1/2" = 1'-0"

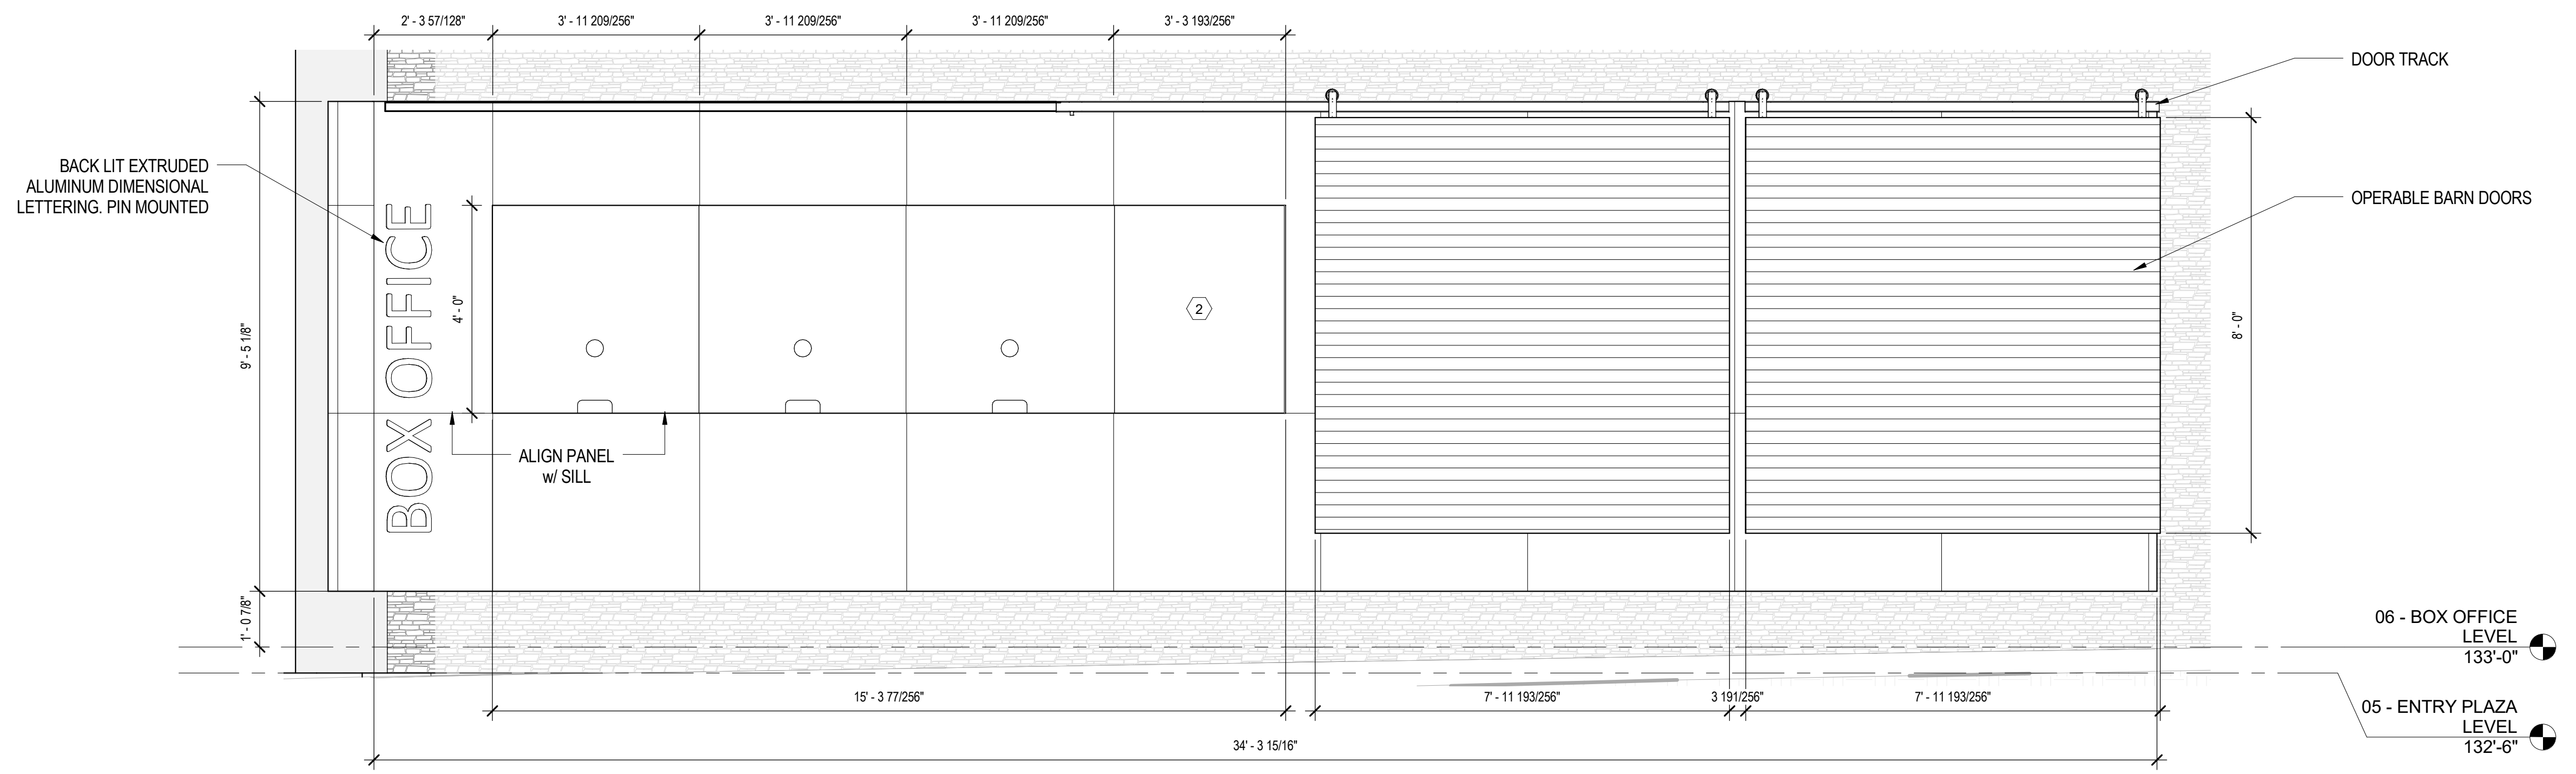

2 BOX OFFICE ELEVATION
1/2" = 1'-0"

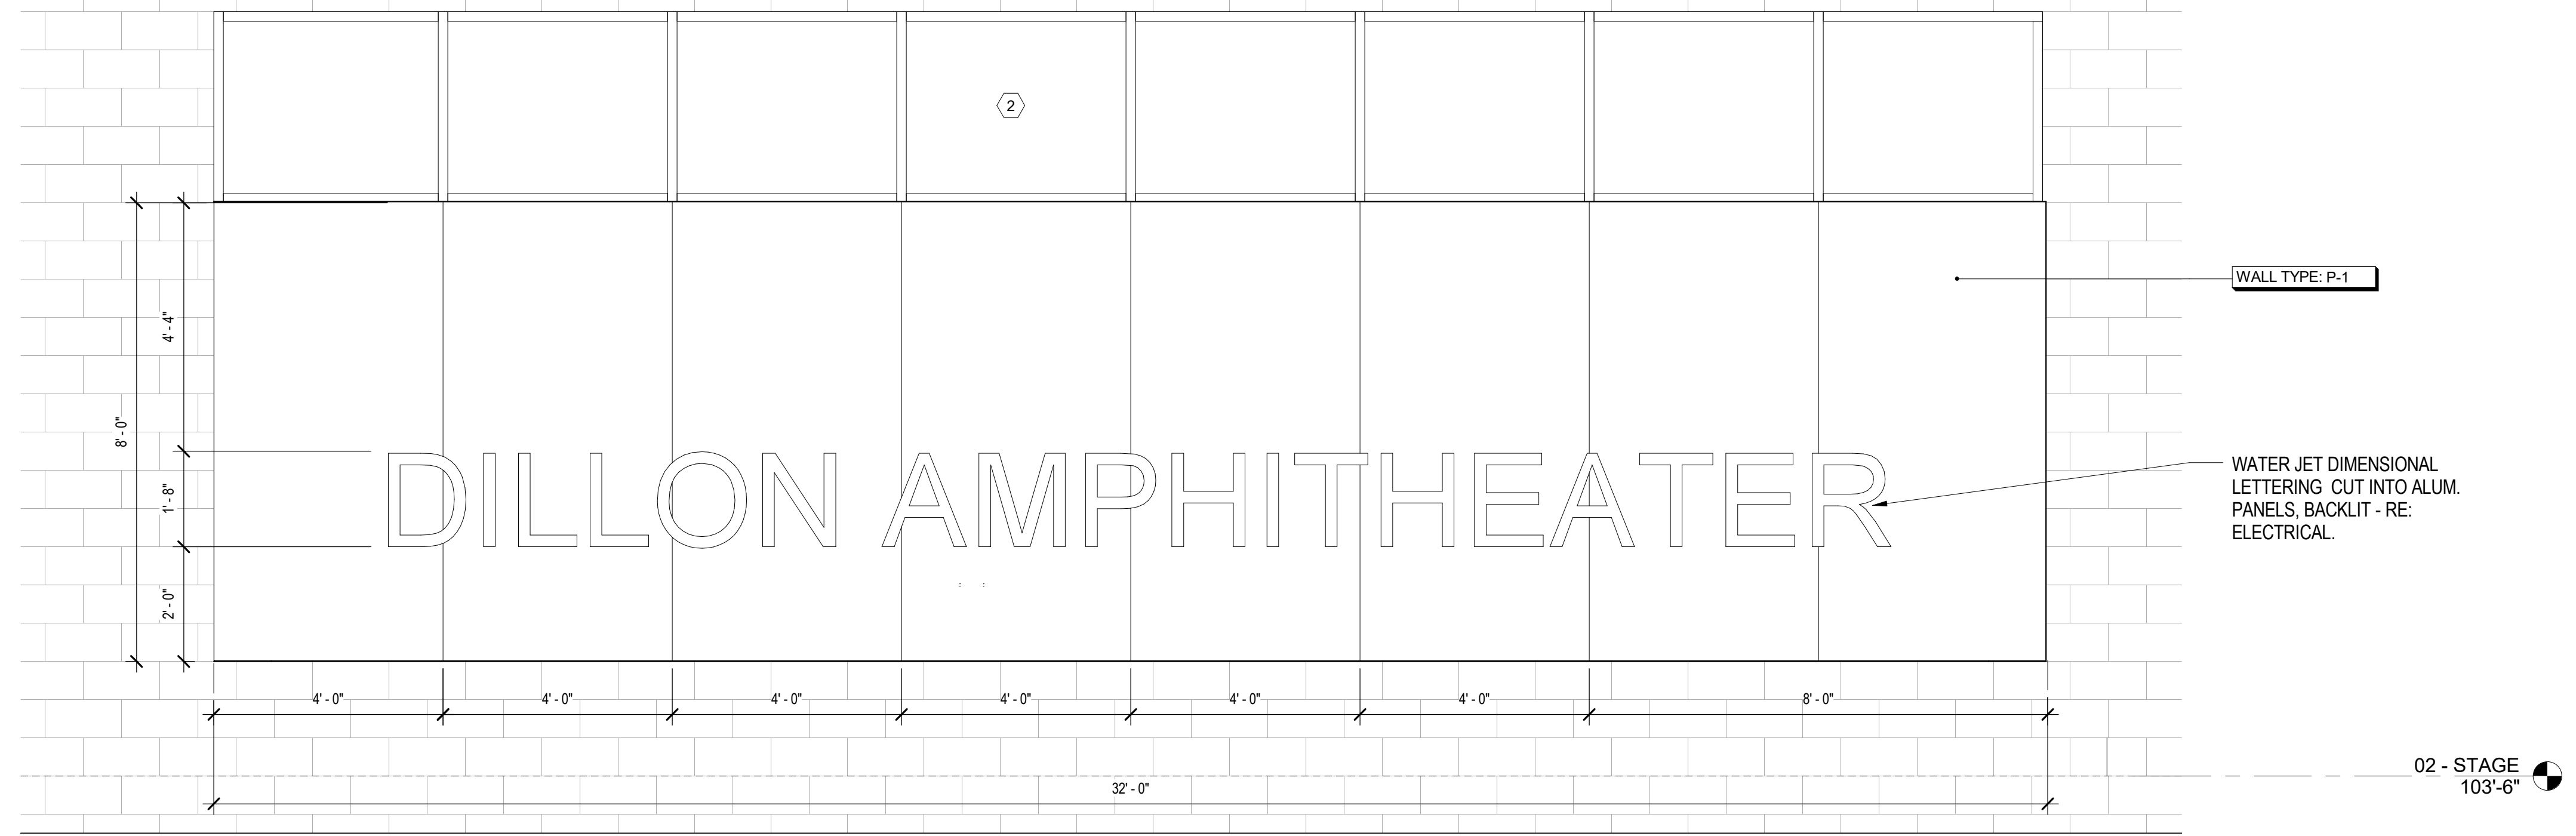

1 ENLARGED ELEVATION - LAKE-SIDE FEATURE WALL
1/2" = 1'-0"



**SINK
COMBS
DETHLEFS**
ARCHITECTURE DESIGN
475 LINCOLN STREET
SUITE 100
DENVER, CO 80203
Tel: 303-308-0200

NOT FOR
CONSTRUCTION


Dillon Amphitheater
Improvements

W. Lodgepole Street
Dillon, CO

SCD Project No.: 1514

All information appearing herein and not so indicated, disclosed or otherwise used without the written consent of Sink Combs Dethlefs.

| No. | Issues/Revisions: | Date |
|-----|--------------------|----------|
| 01 | Schematic Design | 07/23/16 |
| 02 | Design Development | 10/14/16 |
| | | |
| | | |
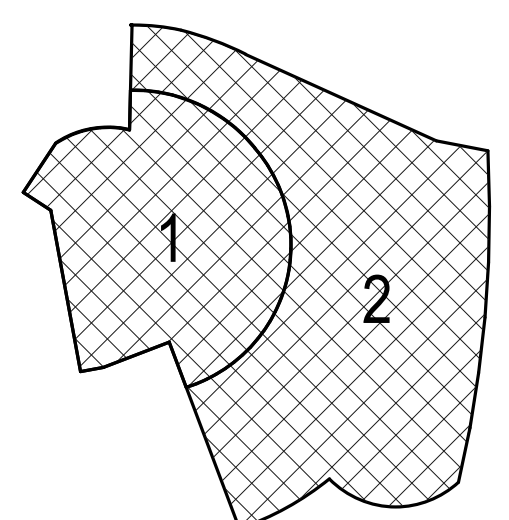


EXTERIOR
ELEVATIONS -
ENLARGED

A3.20




**SINK
COMBS
DETHLEFS**
ARCHITECTURE DESIGN
475 LINCOLN STREET
SUITE 100
DENVER, CO 80203
Tel: 303-308-0200


**NOT FOR
CONSTRUCTION**

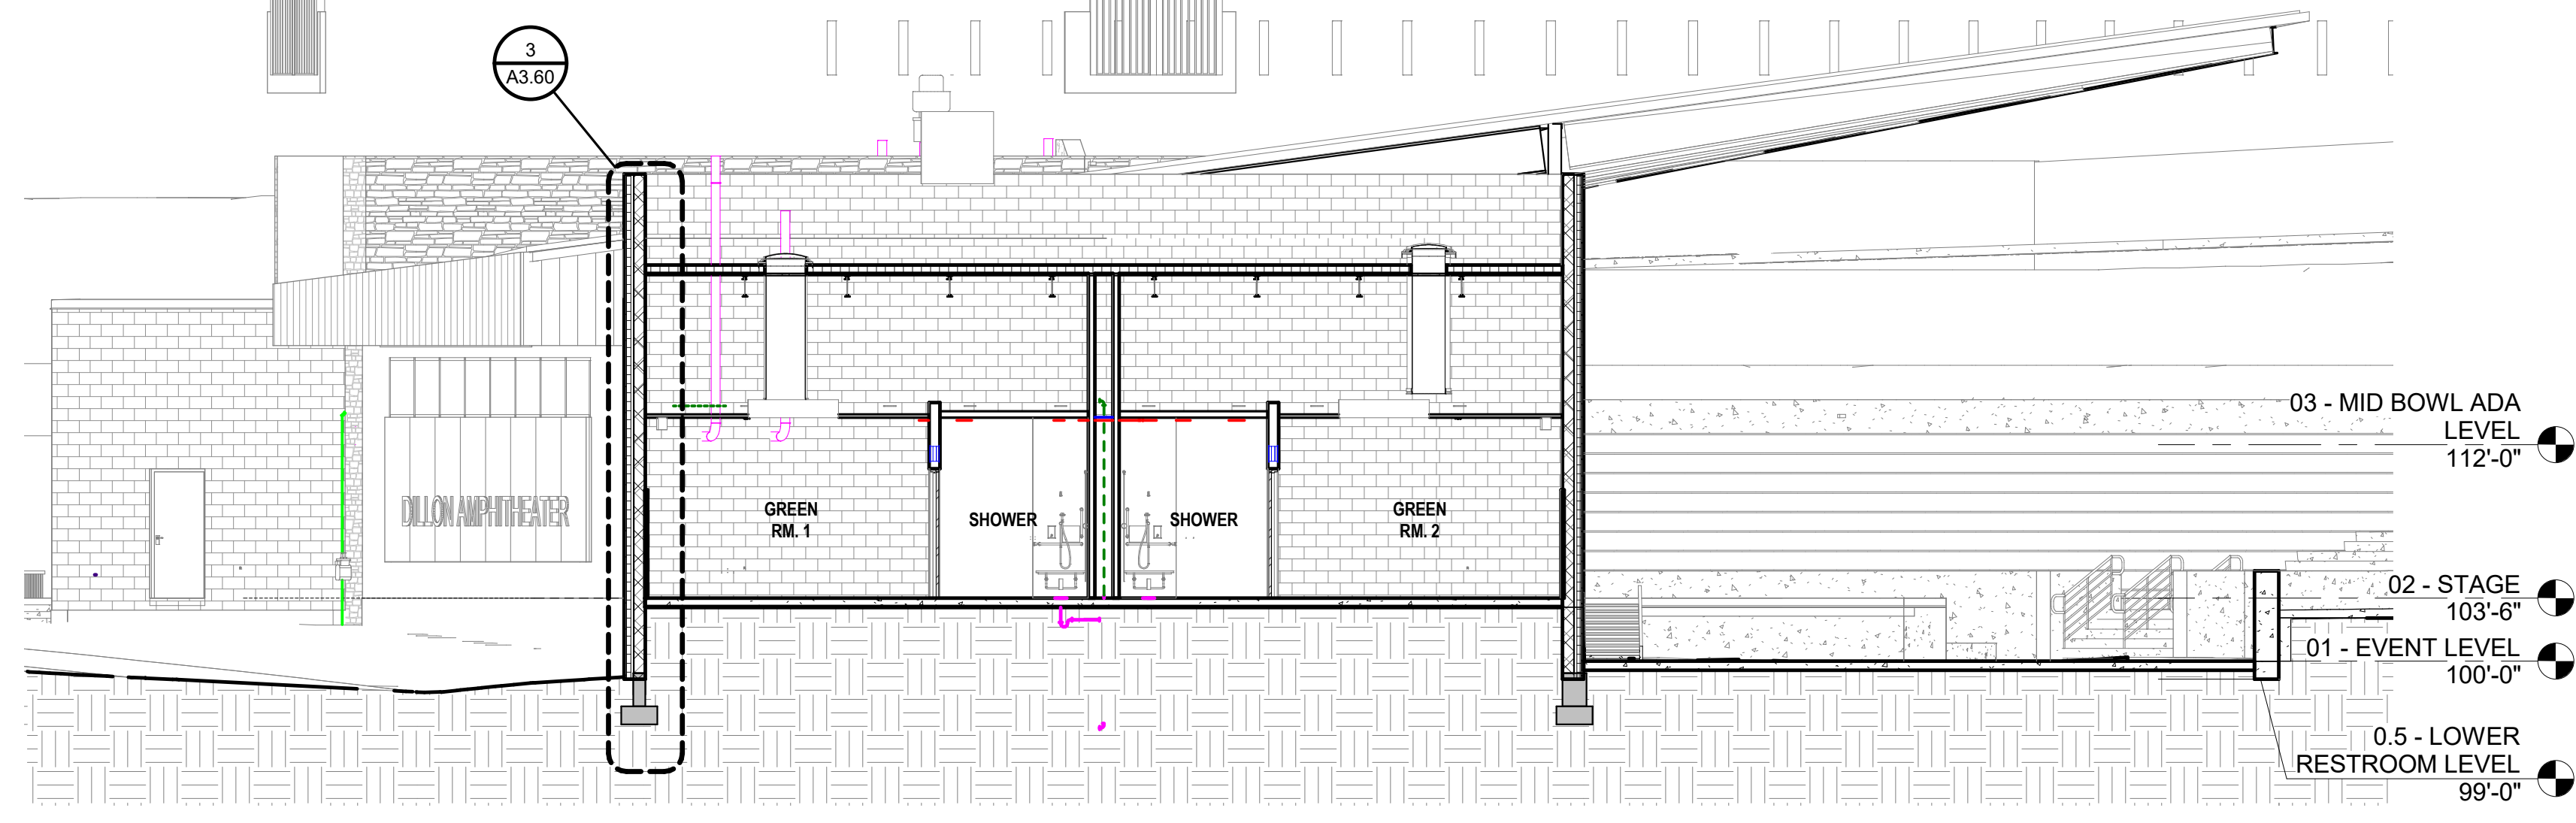


9 BUILDING SECTION- STAGE LEVEL- GREEN ROOM
1/8" = 1'-0"

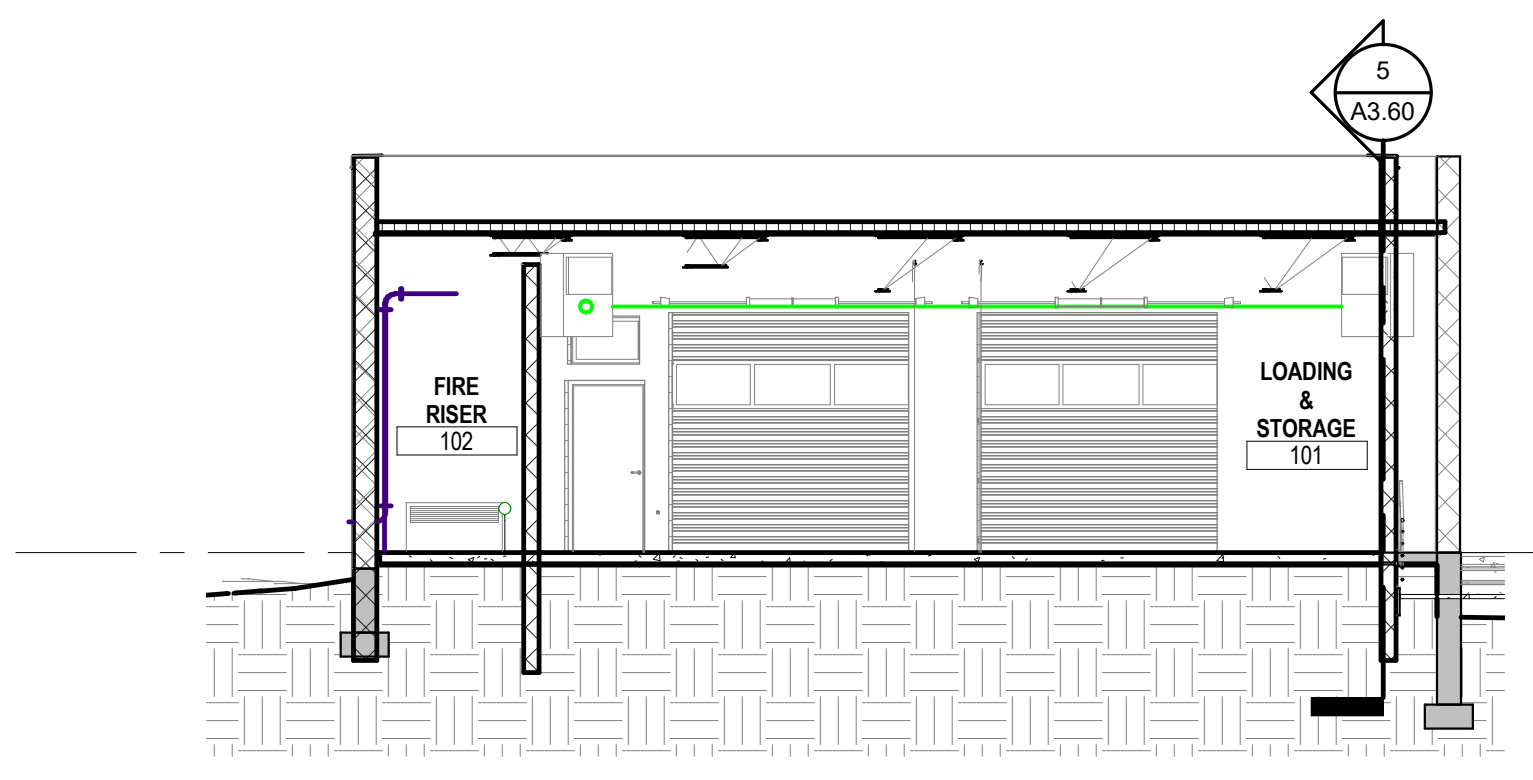


8 BUILDING SECTION - STAGE LEVEL - LOADING
1/8" = 1'-0"

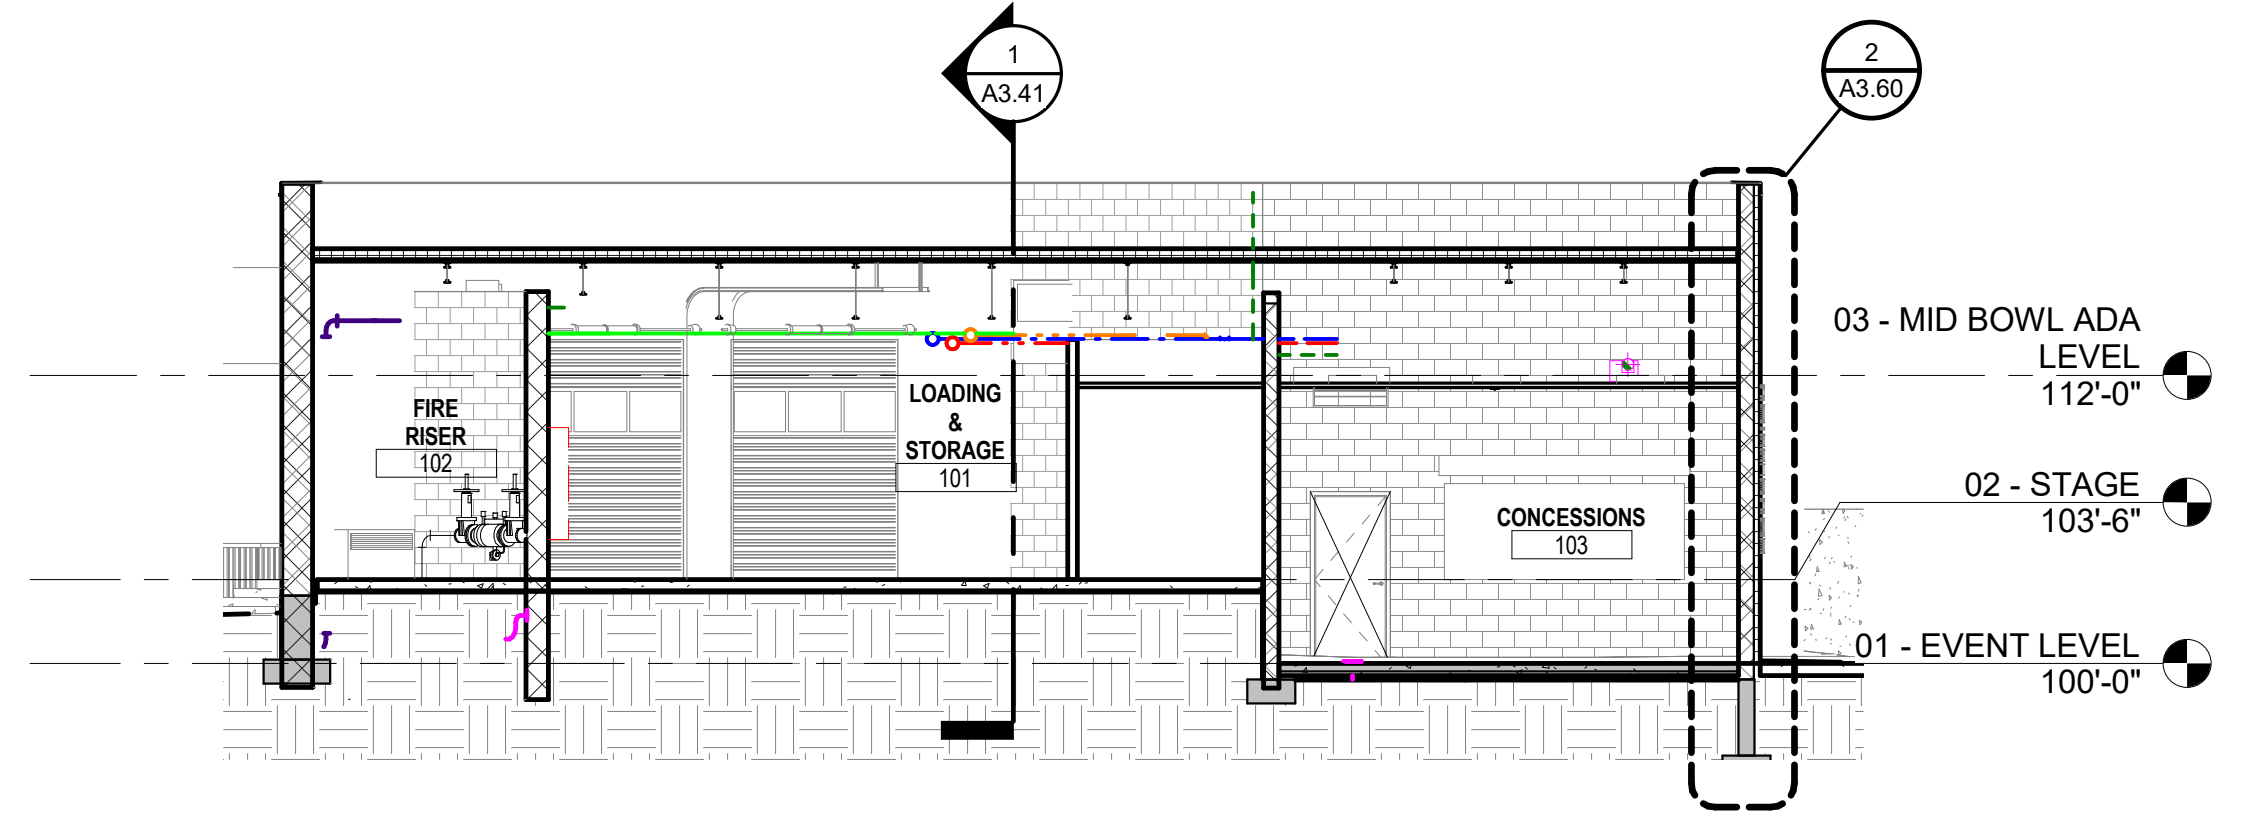


7 BUILDING SECTION - STAGE LEVEL - CONCESSION
1/8" = 1'-0"

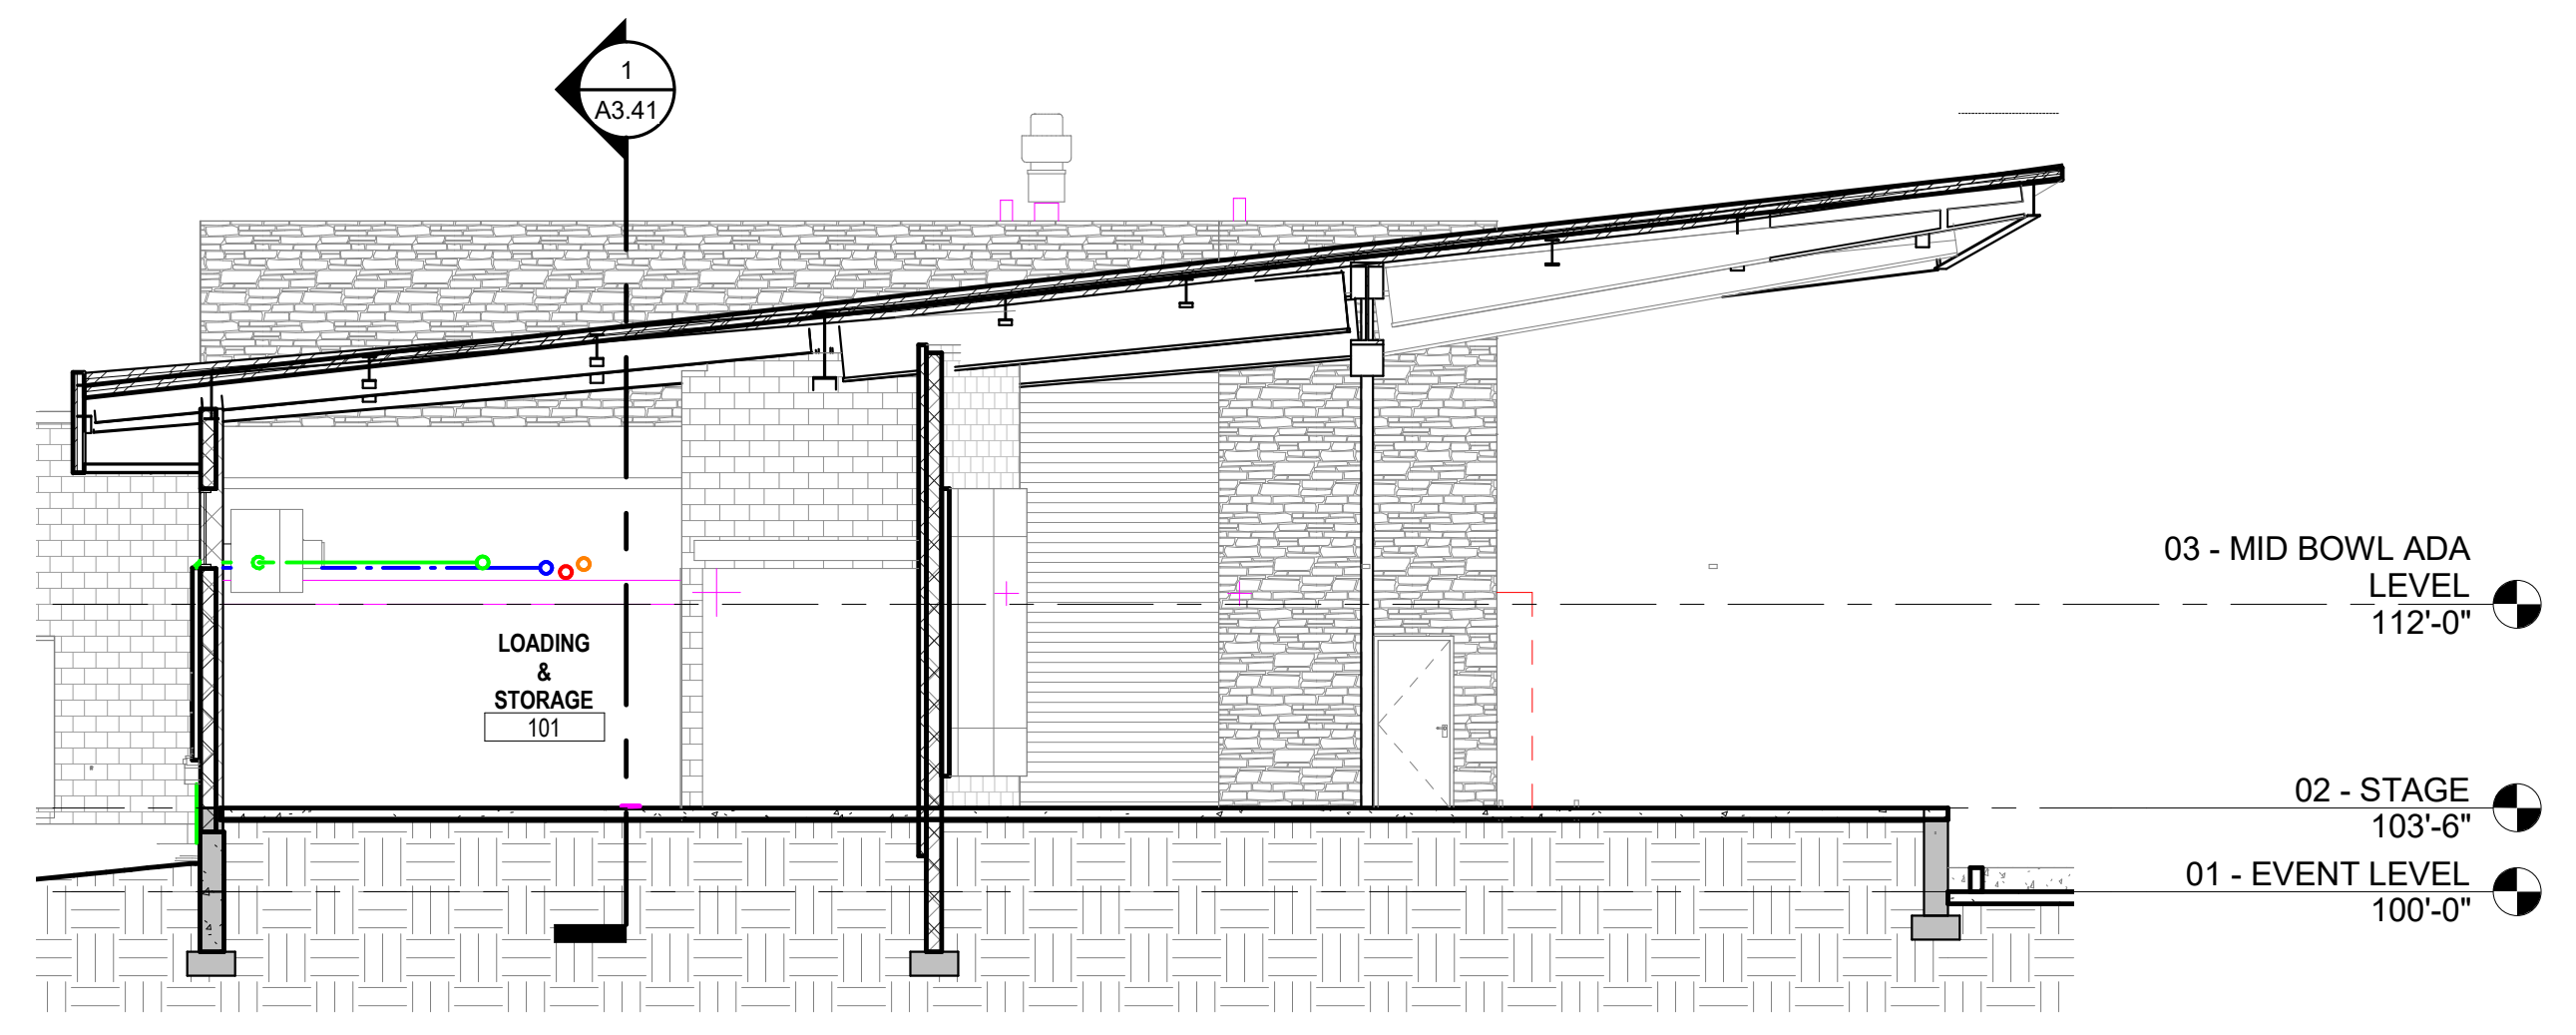


6 BUILDING SECTION - STAGE & LOADING
1/8" = 1'-0"

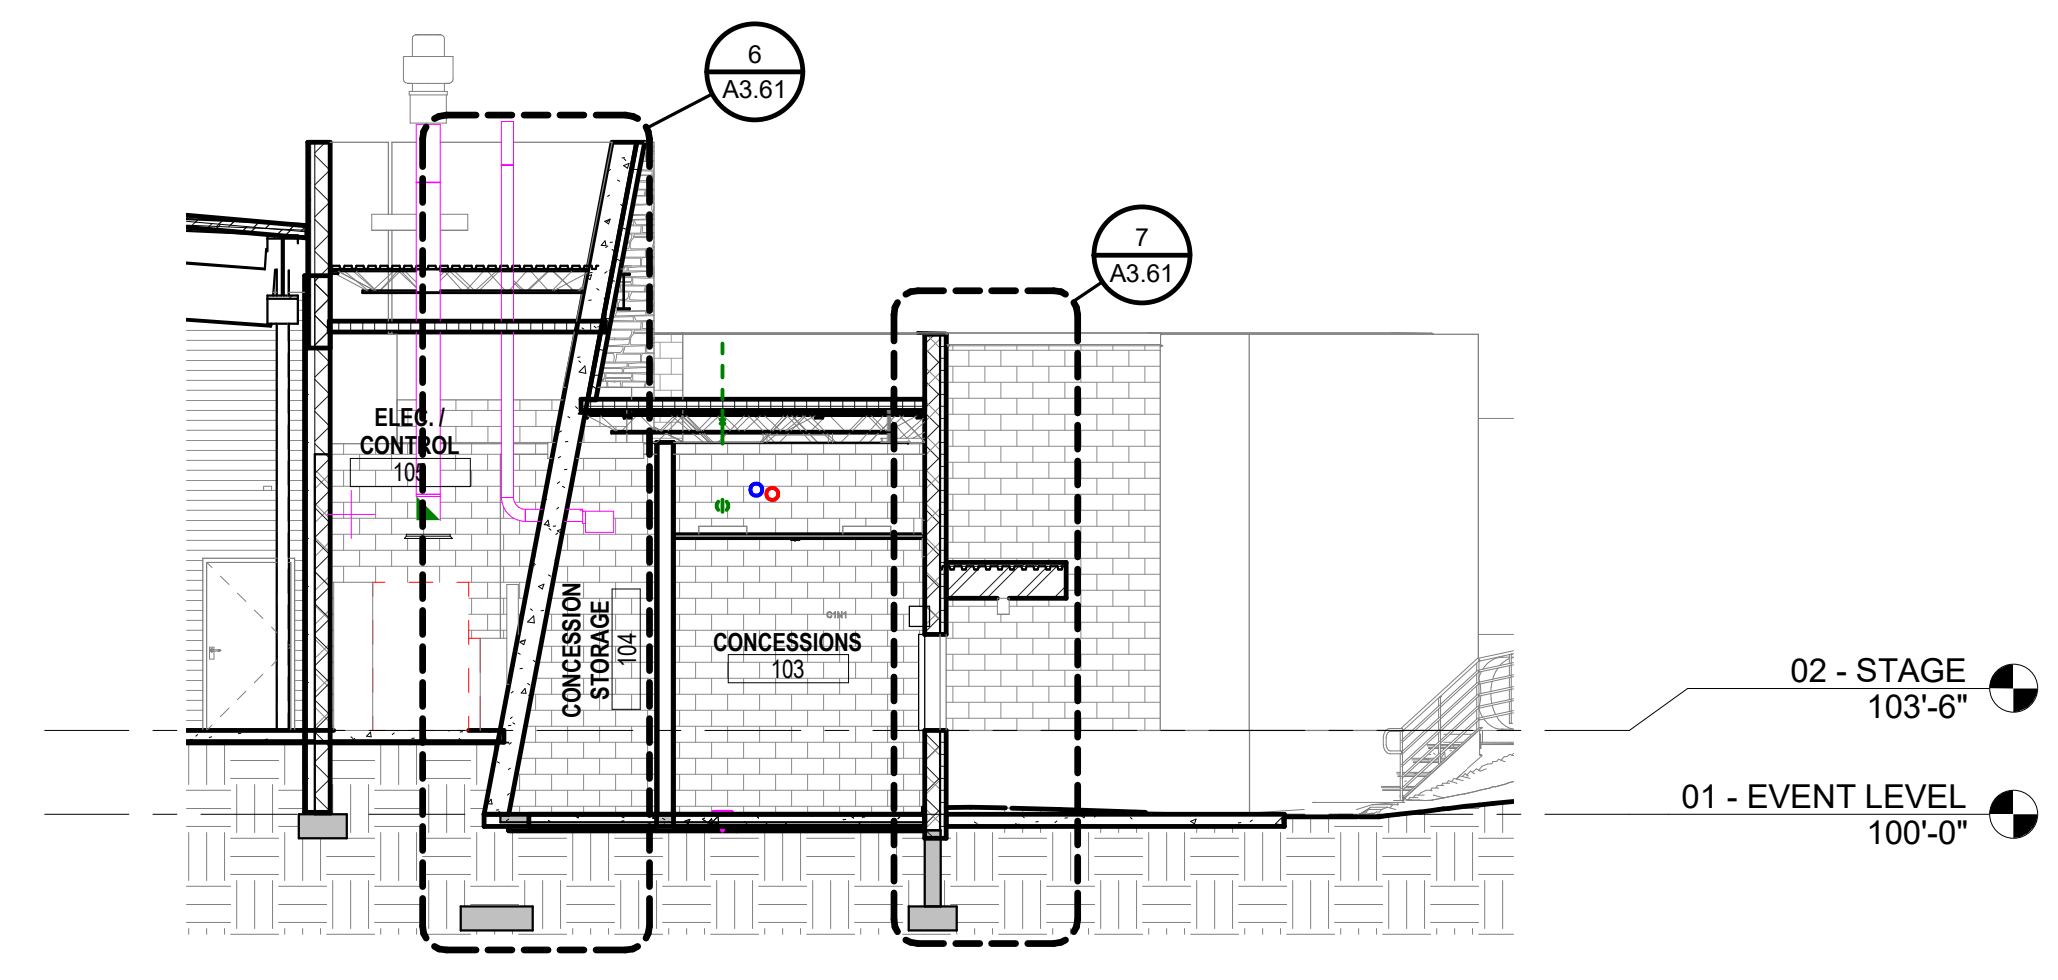


5 BUILDING SECTION - STAGE LEVEL - NORTH/SOUTH 2
1/8" = 1'-0"

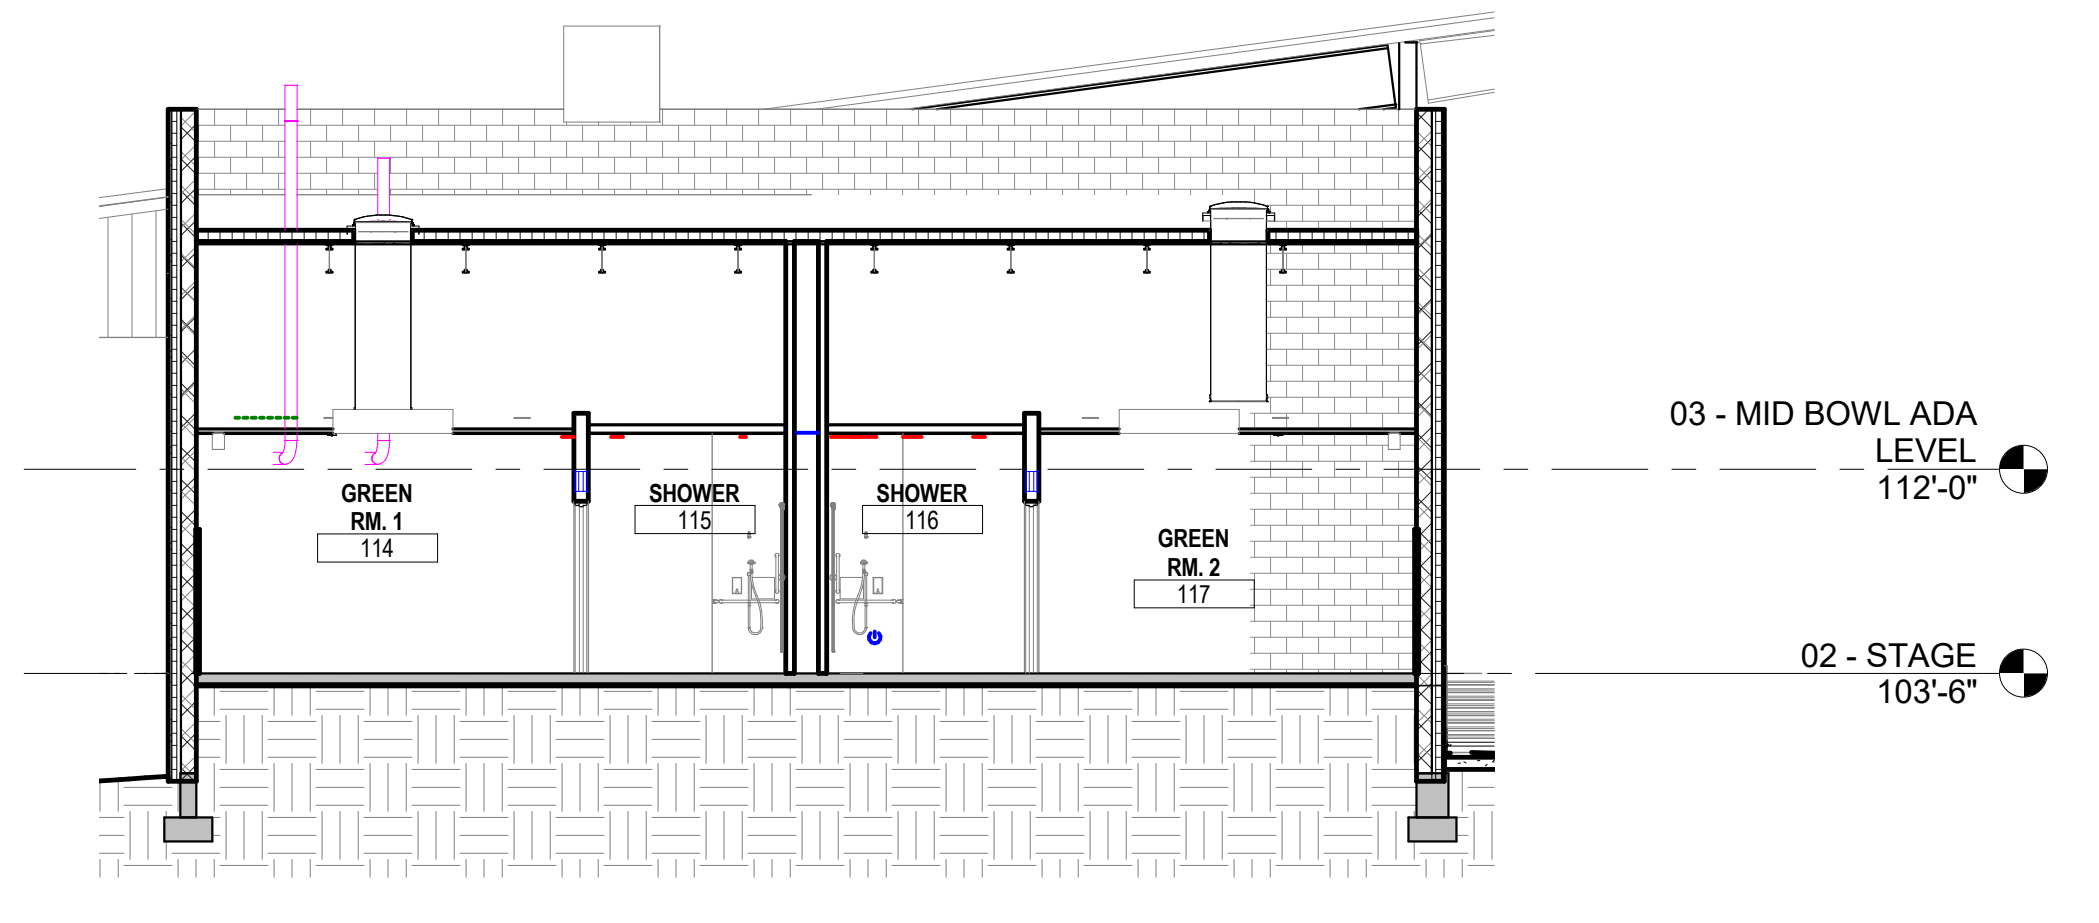


4 BUILDING SECTION - STAGE LEVEL - EAST/WEST 1
1/8" = 1'-0"

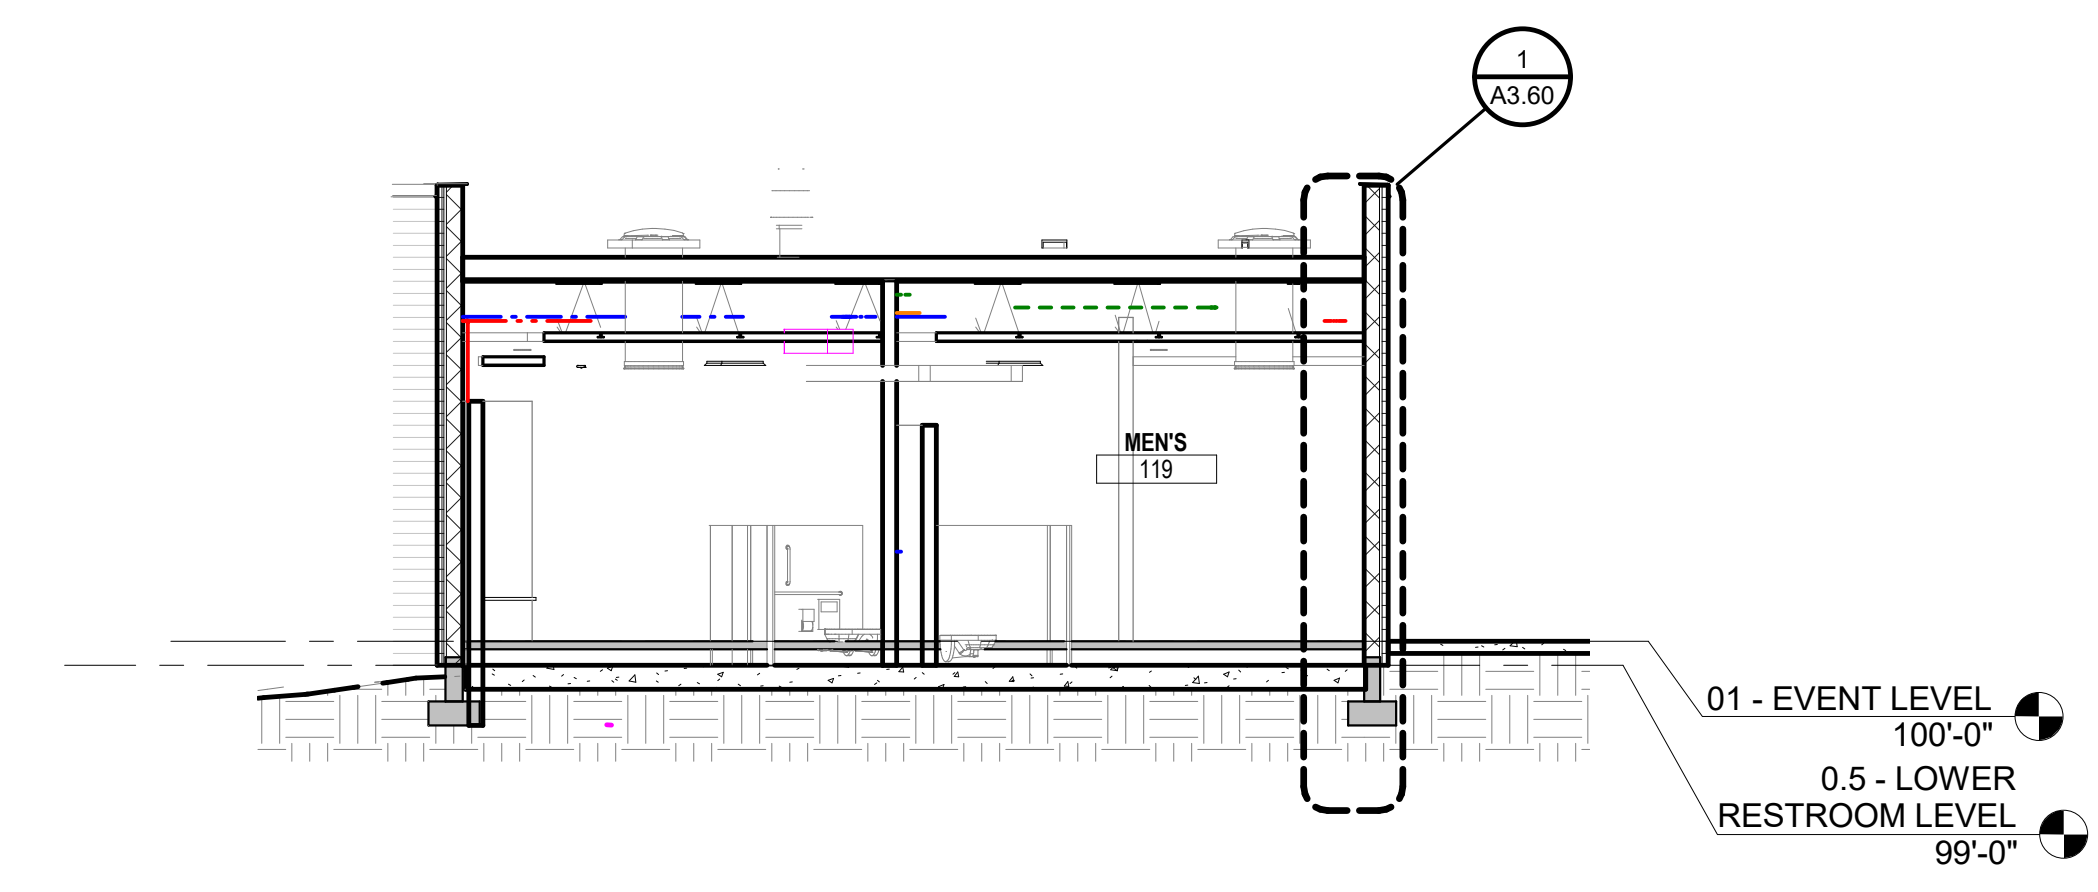

3 BUILDING SECTION - STAGE LEVEL - EAST/WEST 2
1/8" = 1'-0"

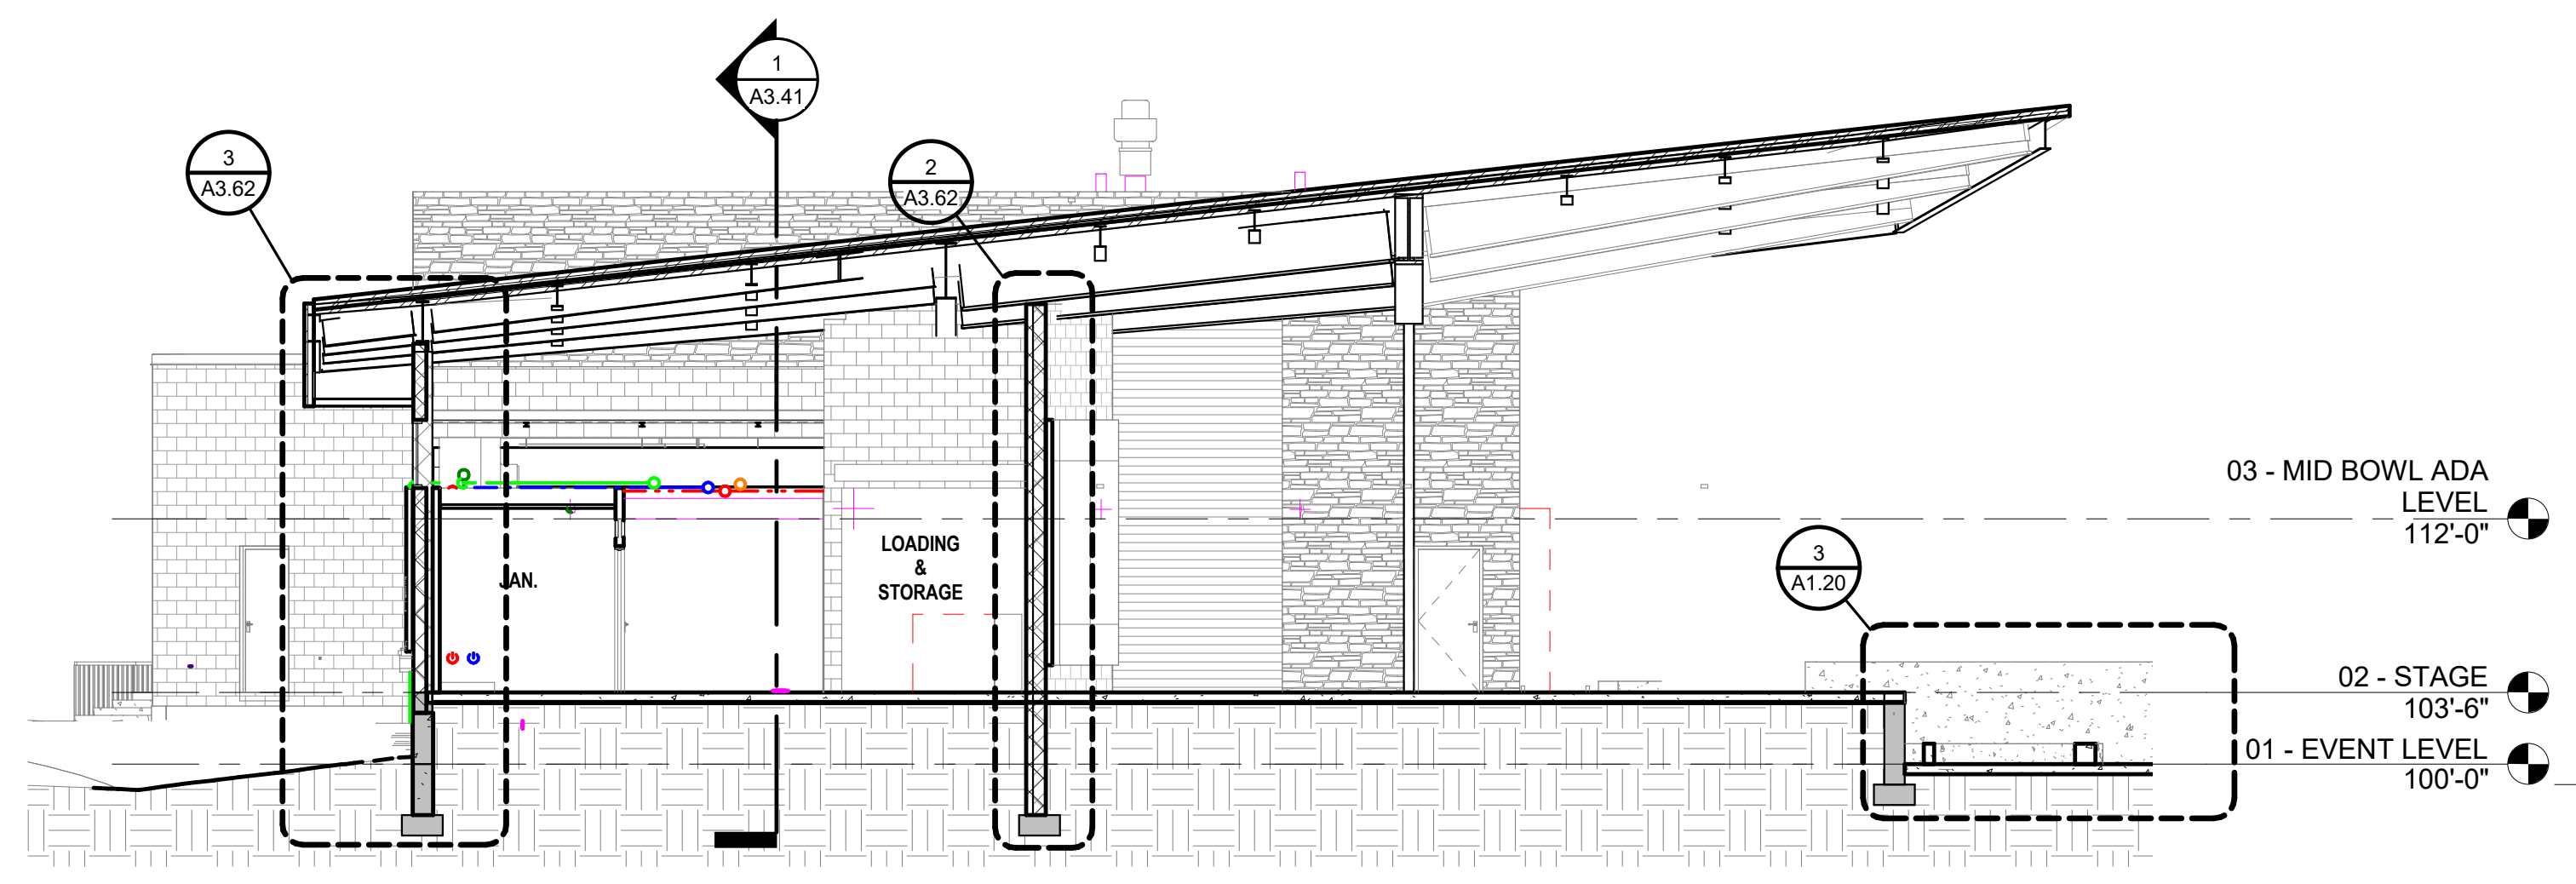

2 BUILDING SECTION - STAGE LEVEL - EAST/WEST
1/8" = 1'-0"

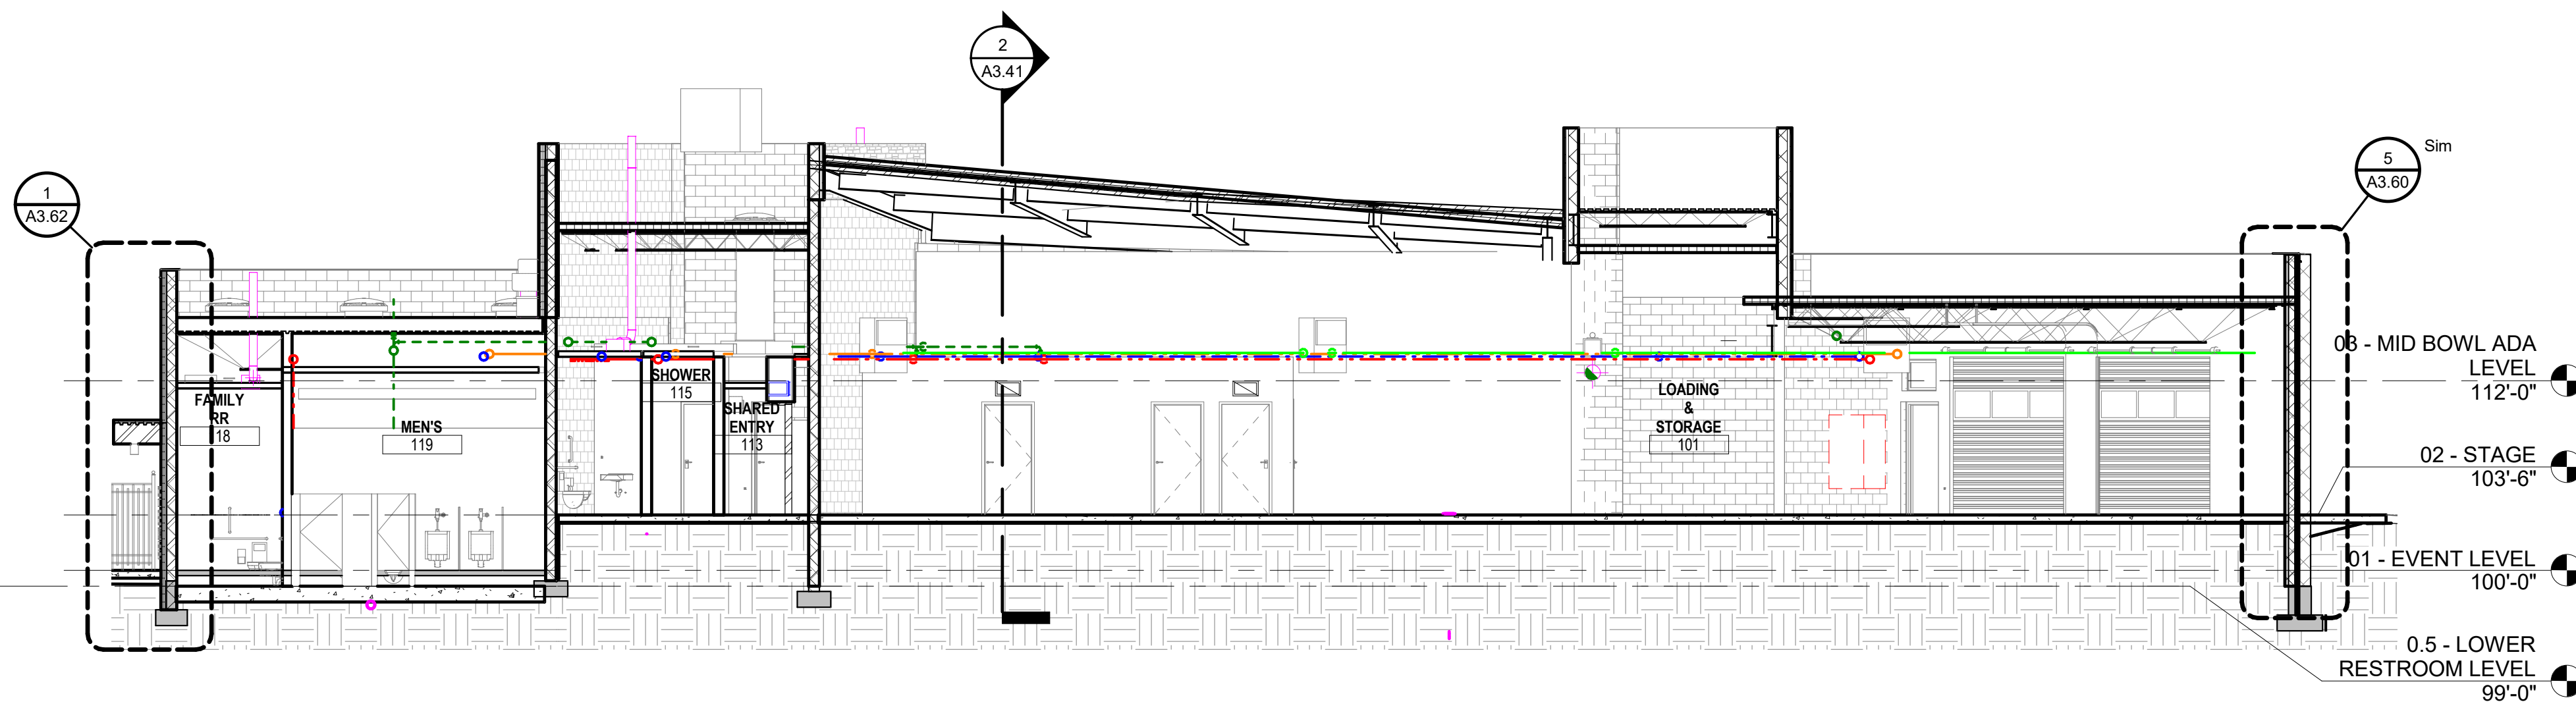

1 BUILDING SECTION - STAGE LEVEL - NORTH/SOUTH 1
1/8" = 1'-0"


Dillon Amphitheater
Improvements

W. Lodgepole Street
Dillon, CO

SCD Project No.: 1514

All information appearing herein shall not be duplicated, distributed or otherwise used without the written consent of Sink Combs Dethlefs.

| No. | Issues/Revisions: | Date |
|-----|--------------------|----------|
| 01 | Schematic Design | 07/22/16 |
| 02 | Design Development | 10/14/16 |

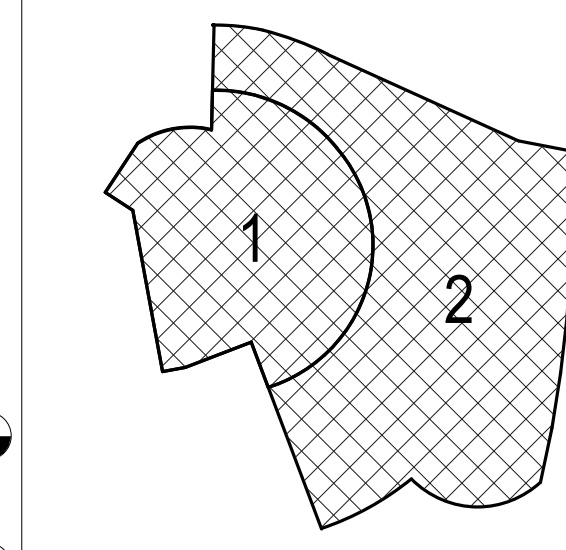

**STAGE LEVEL
BUILDING SECTIONS**

A3.41

PERSON: JESSE, JACQUES
10/14/2016 10:52:27 AM
C:\pwworking\Sink Combs Dethlefs\Drawings\A3.41.dwg



**SINK
COMBS
DETHLEFS**
ARCHITECTURE DESIGN
475 LINCOLN STREET
SUITE 100
DENVER, CO 80203
Tel: 303-308-0200

NOT FOR
CONSTRUCTION


**Dillon Amphitheater
Improvements**

W. Lodgepole Street
Dillon, CO

SCD Project No.: 1514


All information appearing herein and not so indicated, disclosed or otherwise used without the written consent of SINK COMBS DETHLEFS.

| No. | Issues/Revisions: | Date |
|-----|--------------------|----------|
| 01 | Schematic Design | 07/22/16 |
| 02 | Design Development | 10/14/16 |
| | | |
| | | |
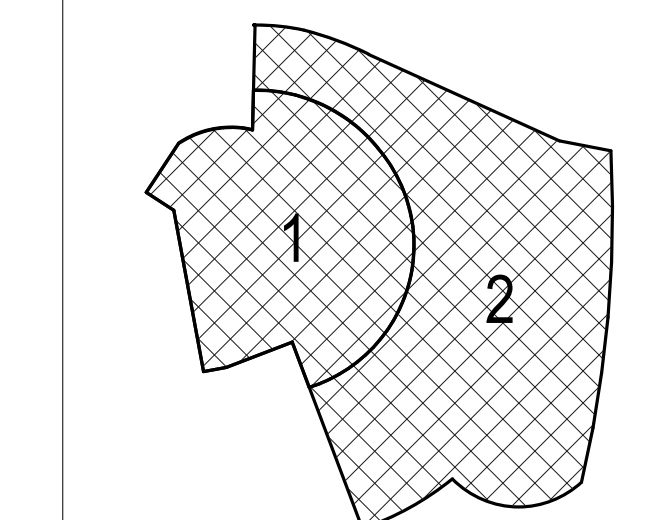


**RESTROOM /
CONCESSION
BUILDING SECTIONS**


A3.42

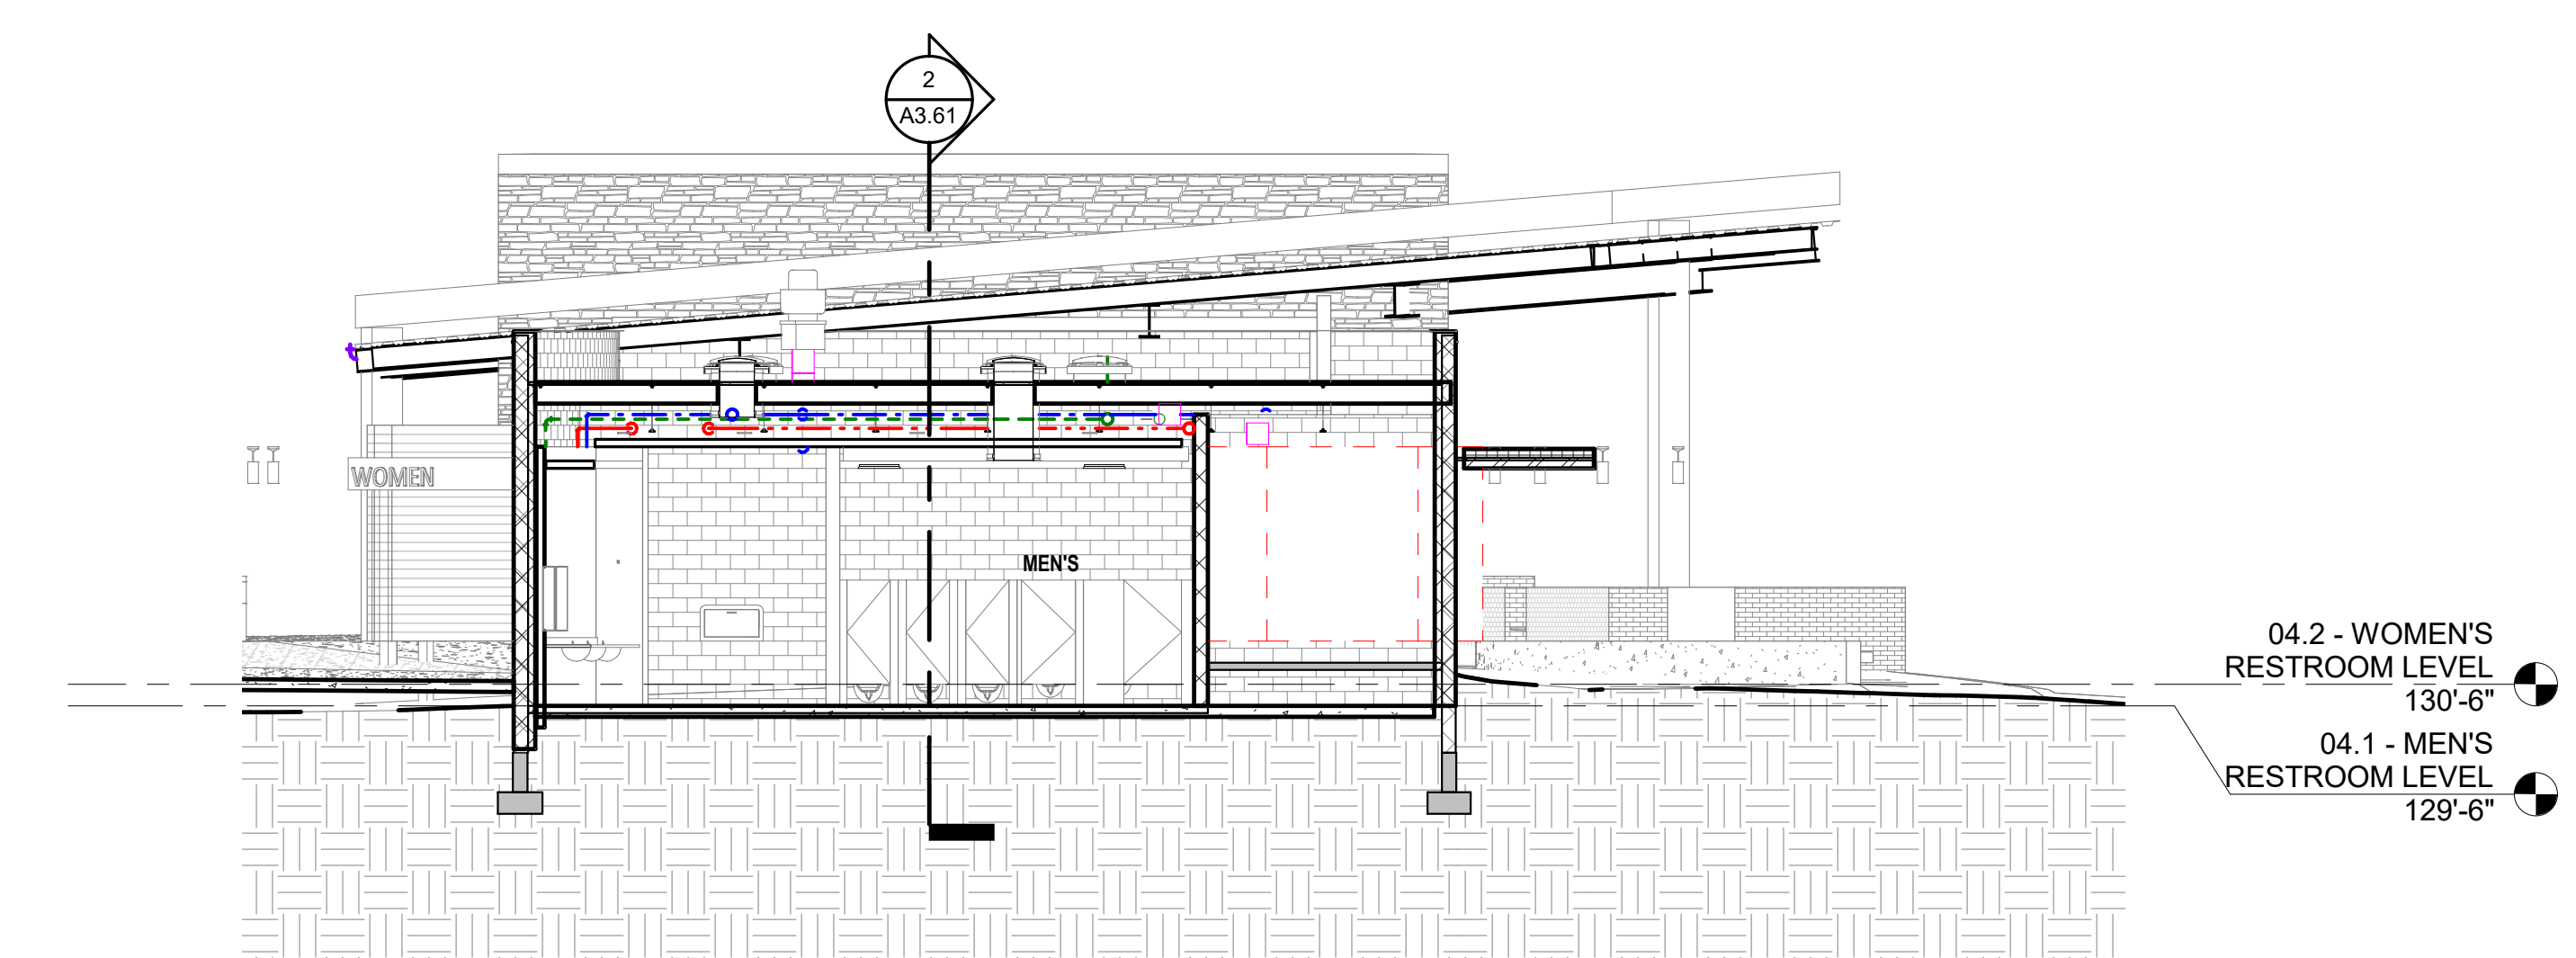

3 BUILDING SECTION - UPPER RESTROOMS
1/8" = 1'-0"

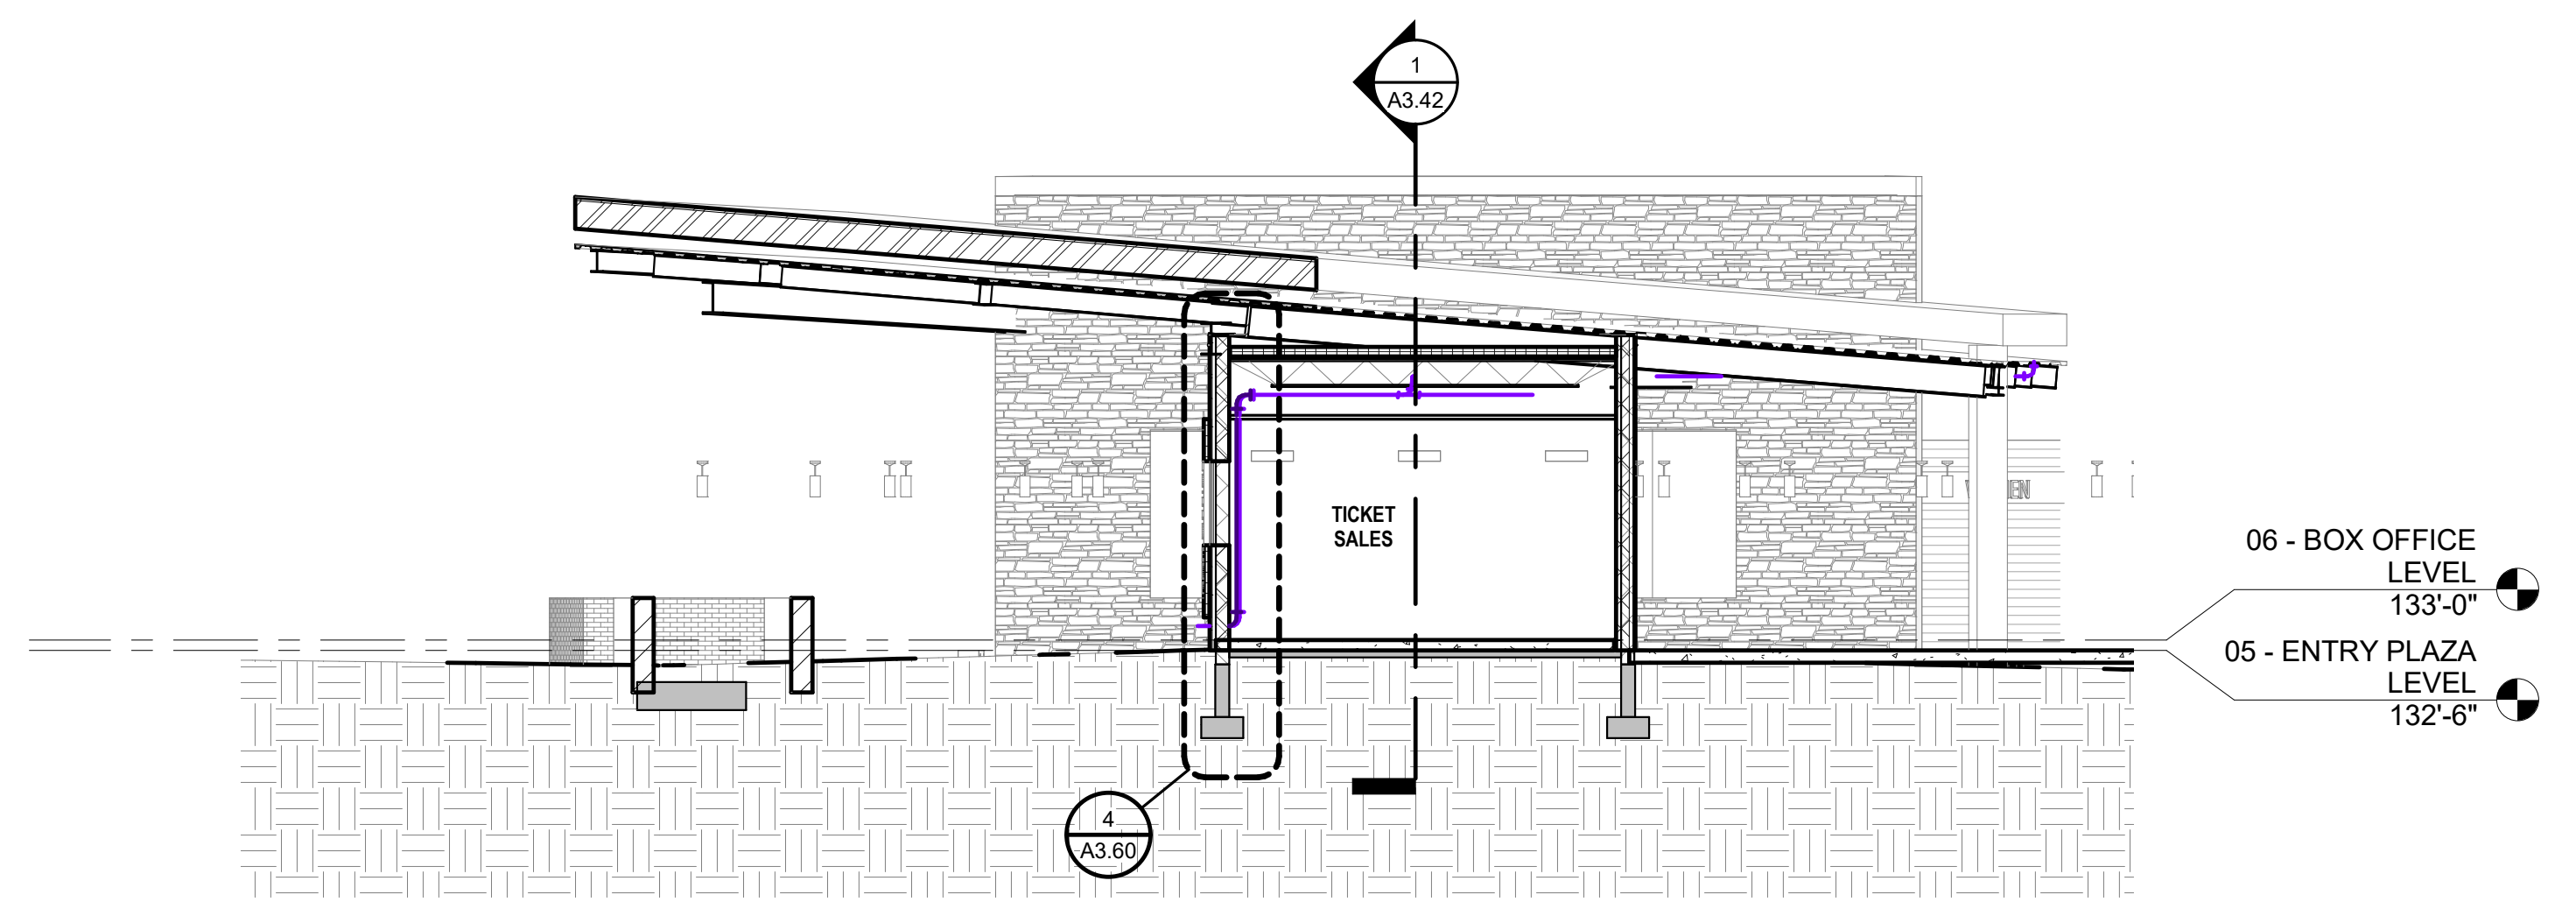

4 BUILDING SECTION - TICKET OFFICE
1/8" = 1'-0"

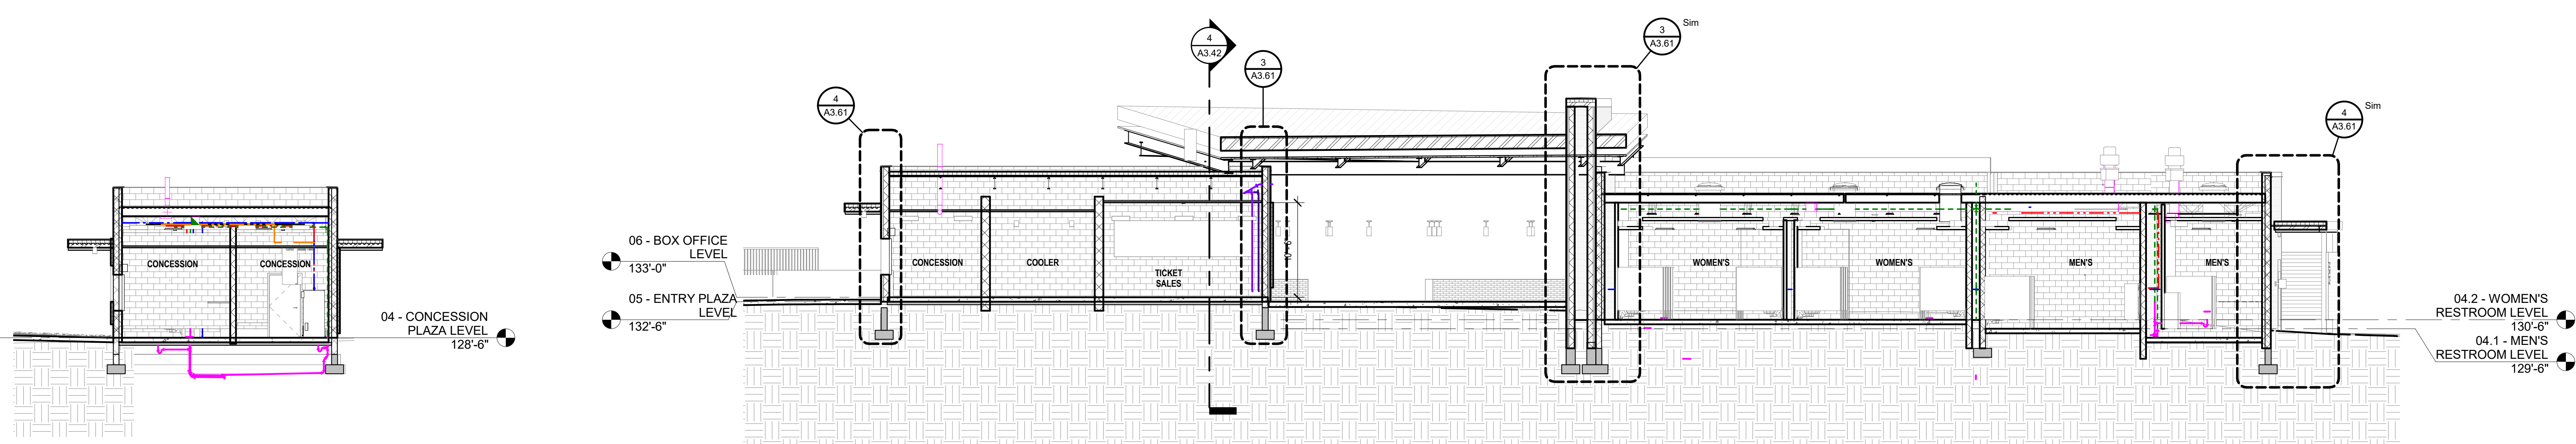

1 BUILDING SECTION - RESTROOMS & CONCESSIONS
1/8" = 1'-0"

2 BUILDING SECTION - UPPER PLAZA CONCESSION
1/8" = 1'-0"

PERSON: SINK COMBS DETHLEFS
 TITLE: ARCHITECT
 DATE: 10/14/16 10:52:33 AM
 C:\p\1514 - Dillon Amphitheater.dwg