

**ARAPAHOE**  
ARCHITECTS, P.C.

P.O. BOX 4780  
BRECKENRIDGE, CO 80424  
(970)453-8474

© COPYRIGHT  
REUSE OR REPRODUCTION  
OF THIS DOCUMENT IS NOT  
PERMITTED WITHOUT  
WRITTEN PERMISSION OF  
ARAPAHOE ARCHITECTS, P.C.

**DILLON RIDGE VISTAS**  
**12 UNIT BUILDING - BLOCK 6**  
DILLON, COLORADO

PERSPECTIVE

JOB 1611

DWN BY LP

ISSUE

05/02/17 DURA WORK SESSION

05/24/17 SITE/PUD

SHEET


**A-1**



**1** PERSPECTIVE  
**A-1** NOT TO SCALE

CSAA Arch\Project\2015\01\1611 - Dillon Ridge Homes\Drawings\Arch  
Drawing\12 UNIT Condo Bldg\1611 - DILLON RIDGE HOMES - 12 Unit Building  
REV. 7/18



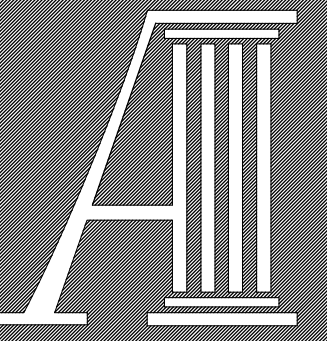

ARAPAHOE  
ARCHITECTS, P.C.

P.O. BOX 4780  
BRECKENRIDGE, CO 80424  
(970)453-8474

© COPYRIGHT  
REUSE OR REPRODUCTION  
OF THIS DOCUMENT IS NOT  
PERMITTED WITHOUT  
WRITTEN PERMISSION OF  
ARAPAHOE ARCHITECTS, P.C.


**DILLON RIDGE VISTAS**  
**12 UNIT BUILDING - BLOCK 6**  
DILLON, COLORADO

1ST FLOOR  
PLAN

JOB 1611  
DWN BY LP  
ISSUE  
05/02/17 DURA WORK SESSION  
06/05/17 SITE/PUD

SHEET


A-2

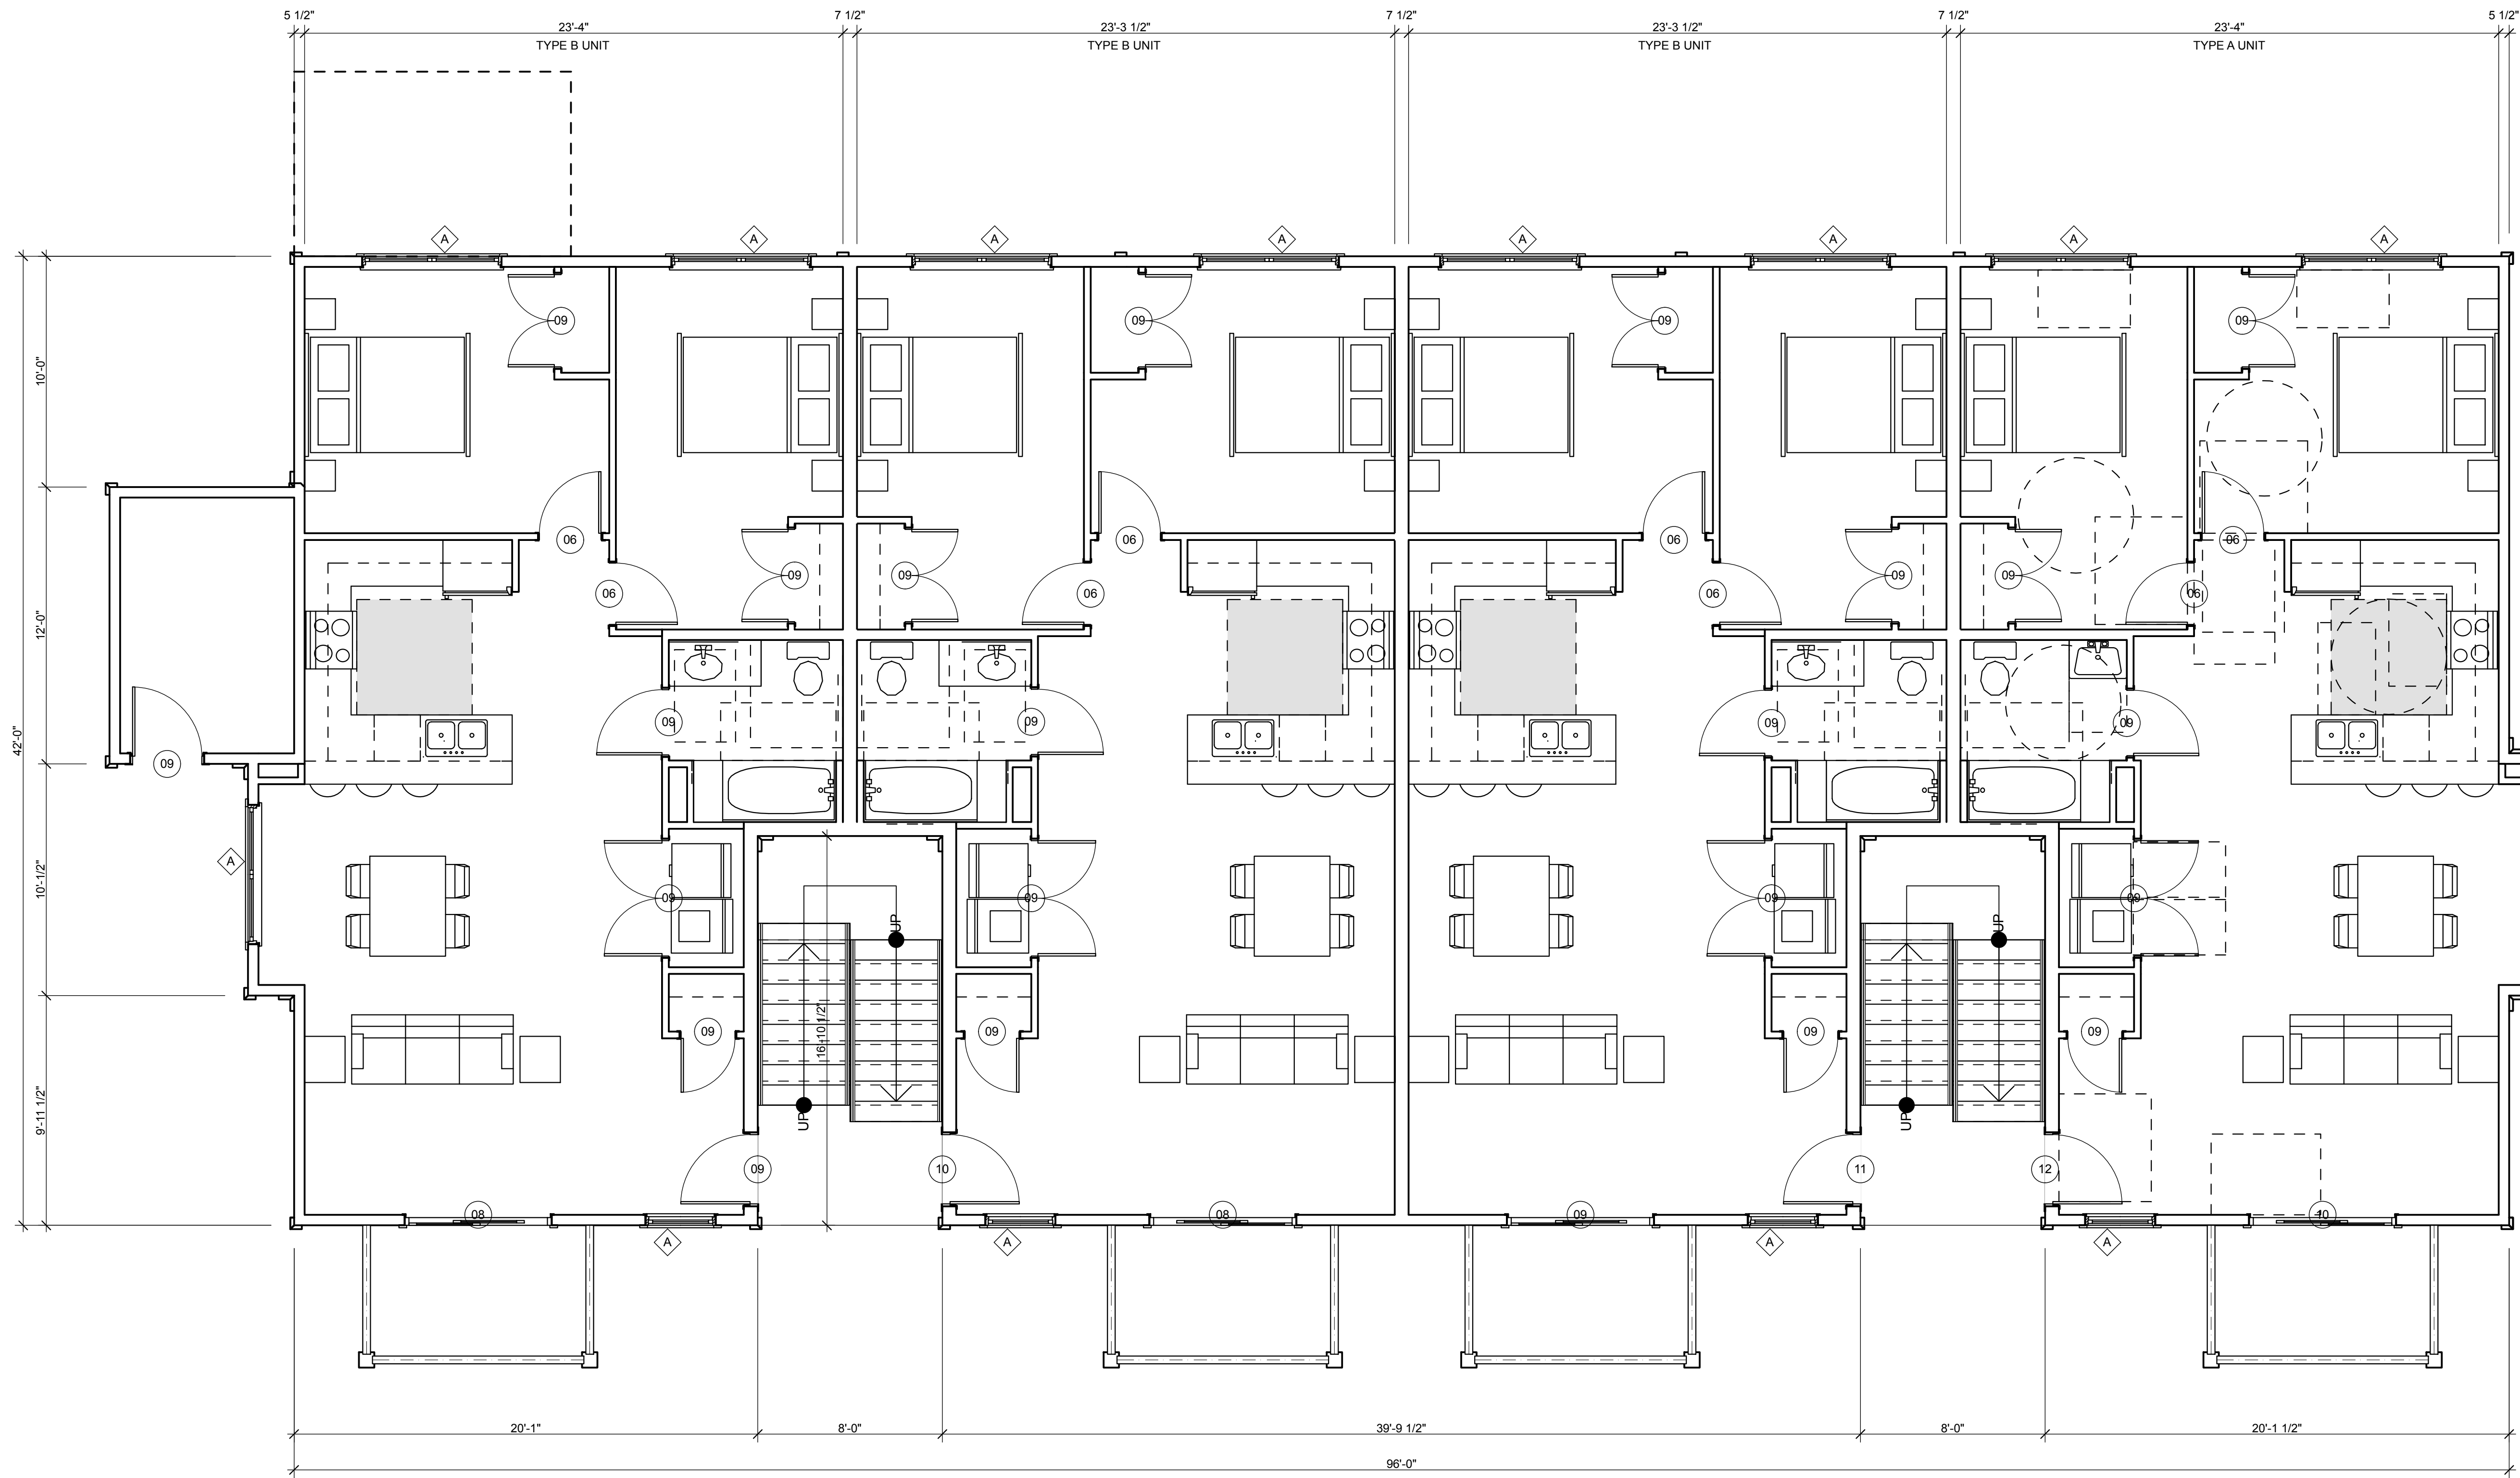

1  
A-2  
1ST FLOOR PLAN  
SCALE: 1/4" = 1'-0"



G:\AA\Arch\Project\2015\2015\1611 - Dillon Ridge Homes\Drawings\Arch  
Drawings\12 Unit Condo Bldg\1611 - DILLON RIDGE HOMES - 12 Unit Building  
1611.dwg  
PLOT DATE: 6/5/2017

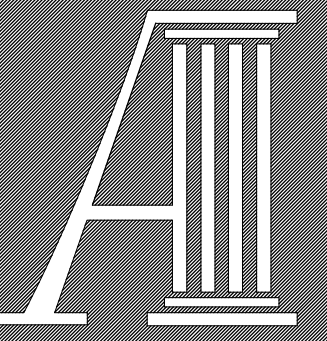

ARAPAHOE  
ARCHITECTS, P.C.

P.O. BOX 4780  
BRECKENRIDGE, CO 80424  
(970)453-8474

© COPYRIGHT  
REUSE OR REPRODUCTION  
OF THIS DOCUMENT IS NOT  
PERMITTED WITHOUT  
WRITTEN PERMISSION OF  
ARAPAHOE ARCHITECTS, P.C.


**DILLON RIDGE VISTAS**  
**12 UNIT BUILDING - BLOCK 6**  
DILLON, COLORADO

2ND & 3RD  
FLOOR PLAN

JOB 1611  
DWN BY LP  
ISSUE  
05/02/17 DURA WORK SESSION  
06/05/17 SITE/PUD

SHEET


A-3

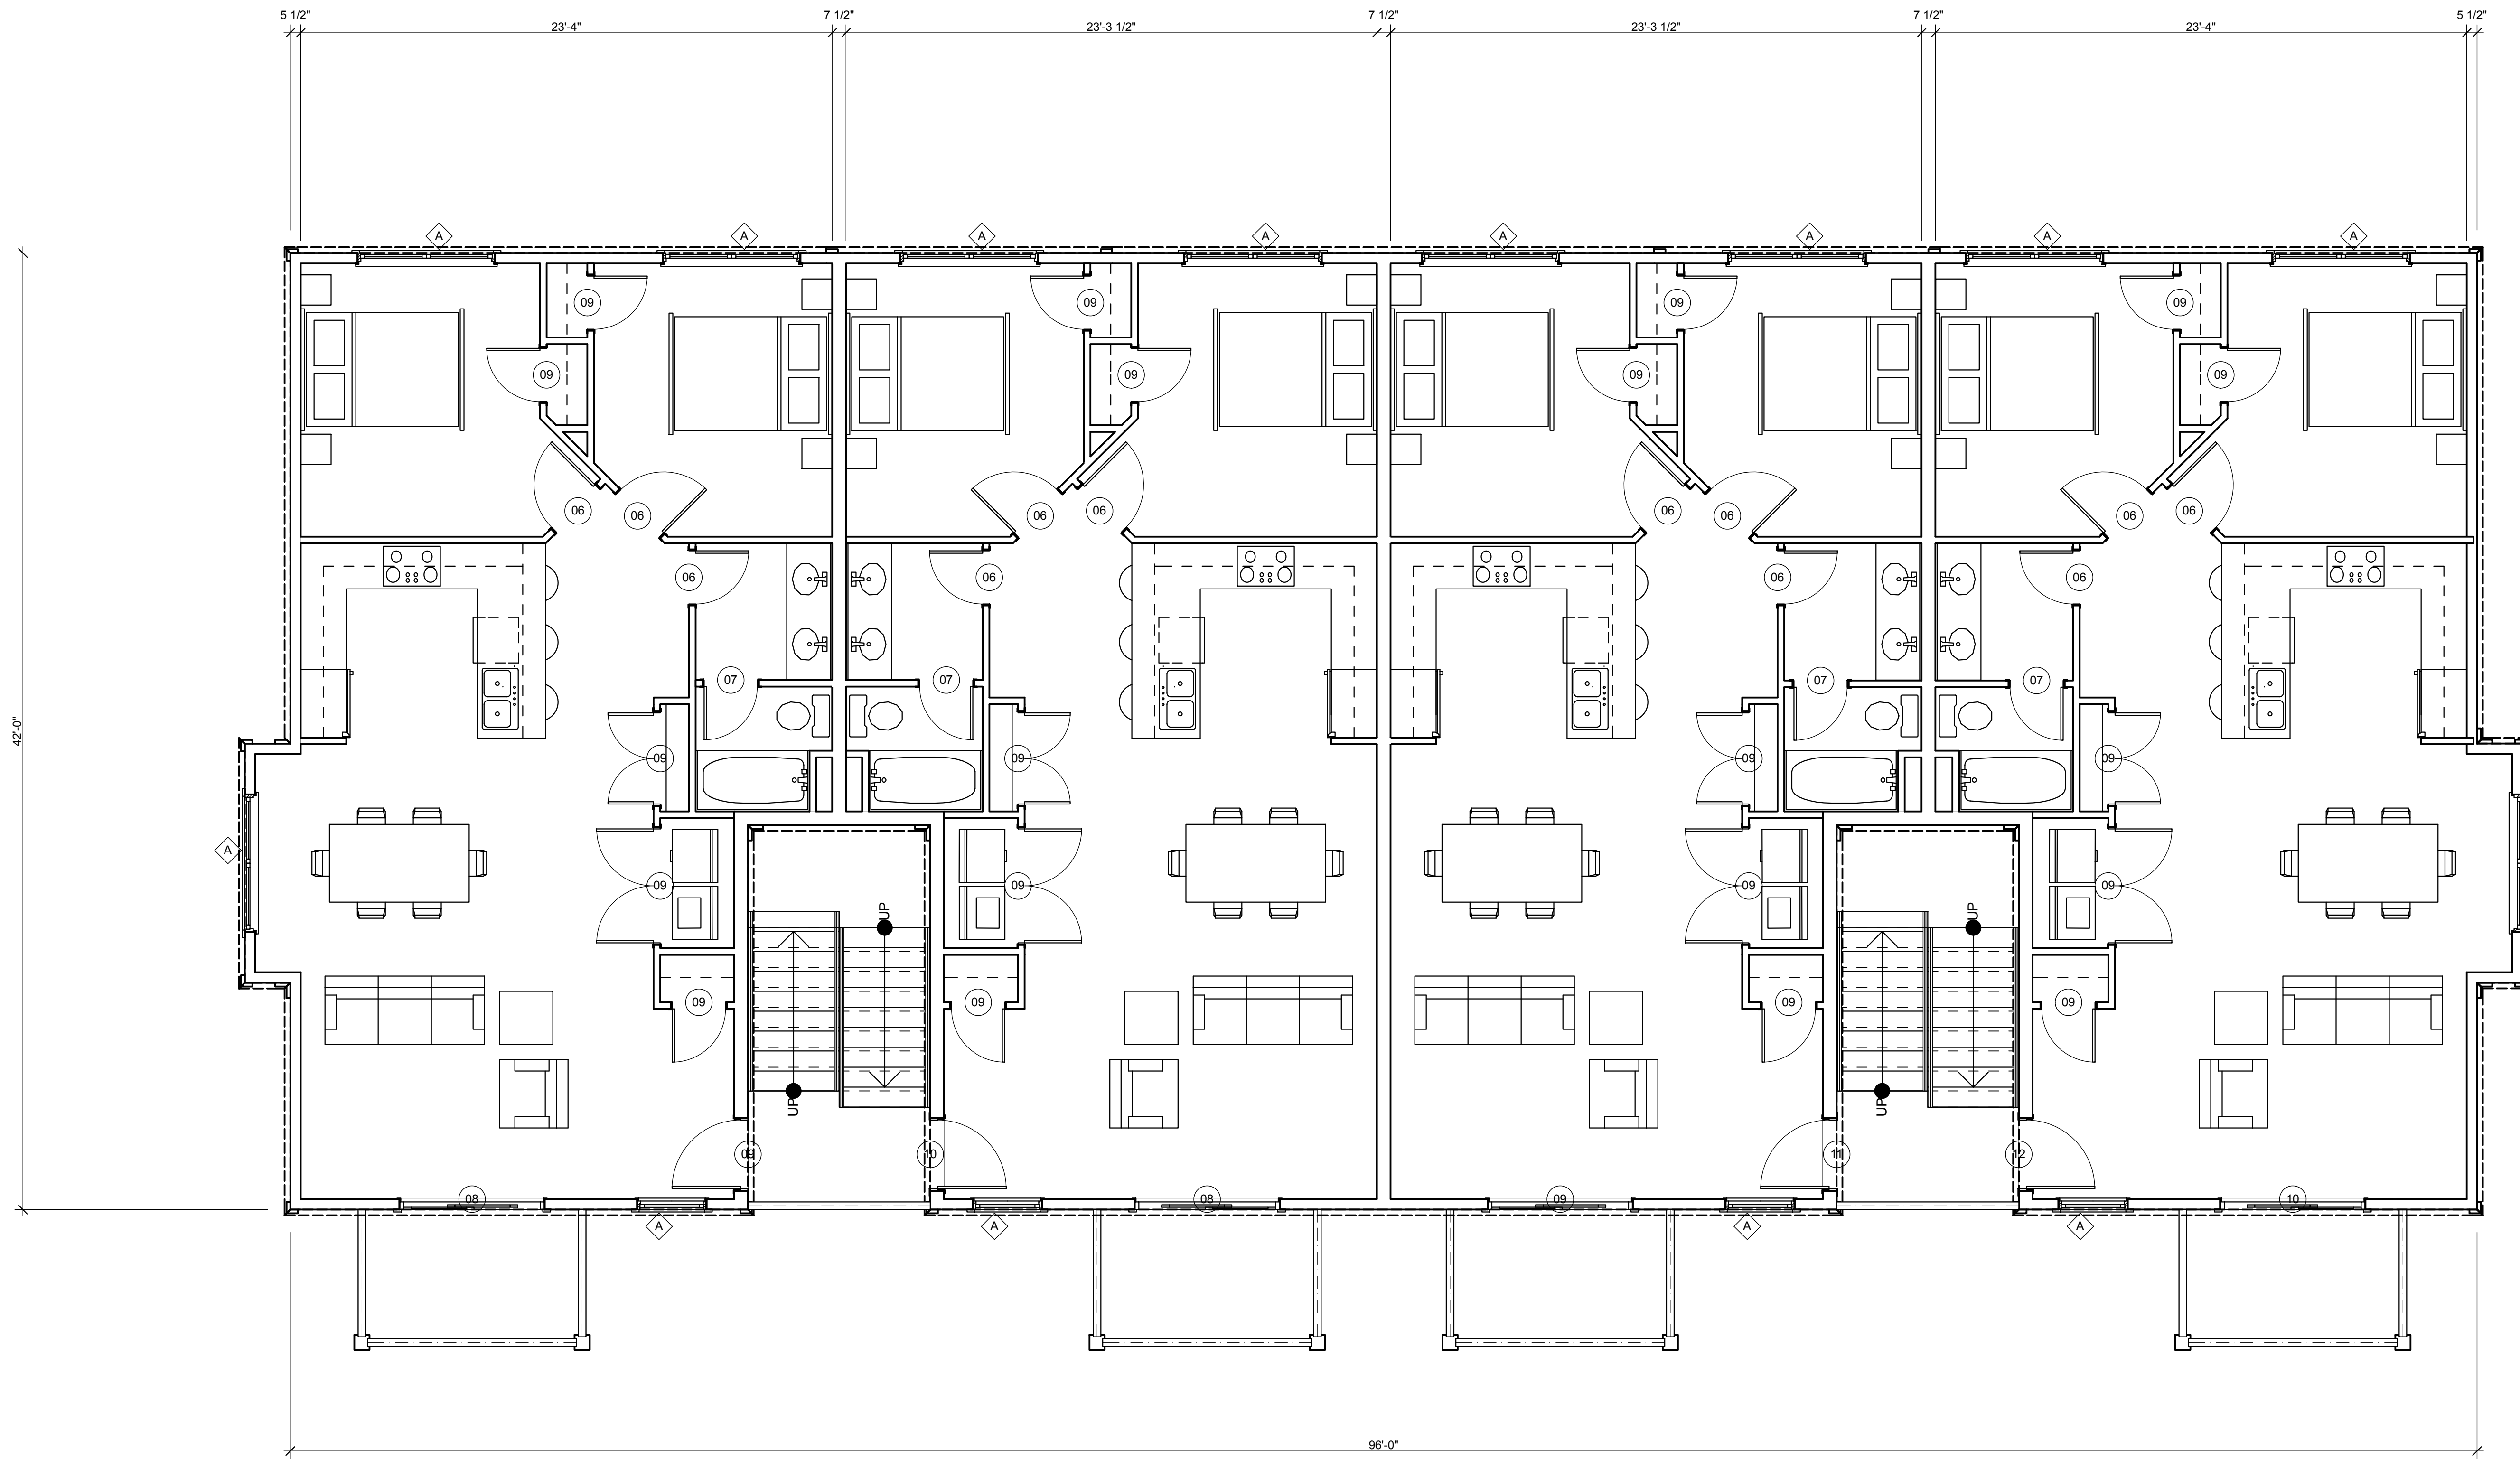

2  
A-3 2ND & 3RD FLOOR PLAN  
SCALE: 1/4" = 1'-0"



G:\AA\Arch\Project\2015\2015\1611 - Dillon Ridge Homes\Drawings\Arch  
Drawings\12 Unit Condo Block 6\1611 - DILLON RIDGE HOMES - 12 Unit Building  
1611.dwg  
PLOT DATE: 6/5/2017

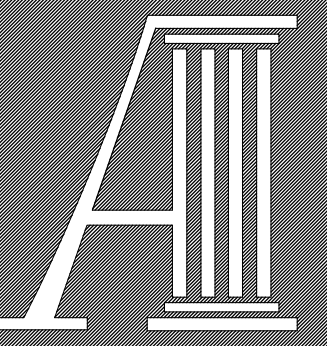

ARAPAHOE  
ARCHITECTS, P.C.

P.O. BOX 4780  
BRECKENRIDGE, CO 80424  
(970)453-8474

© COPYRIGHT  
REUSE OR REPRODUCTION  
OF THIS DOCUMENT IS NOT  
PERMITTED WITHOUT  
WRITTEN PERMISSION OF  
ARAPAHOE ARCHITECTS, P.C.


**DILLON RIDGE VISTAS**  
**12 UNIT BUILDING - BLOCK 6**  
DILLON, COLORADO

ROOF PLAN

JOB 1611  
DWN BY LP  
ISSUE  
05/02/17 DURA WORK SESSION  
06/05/17 SITE/PUD

SHEET

A-5

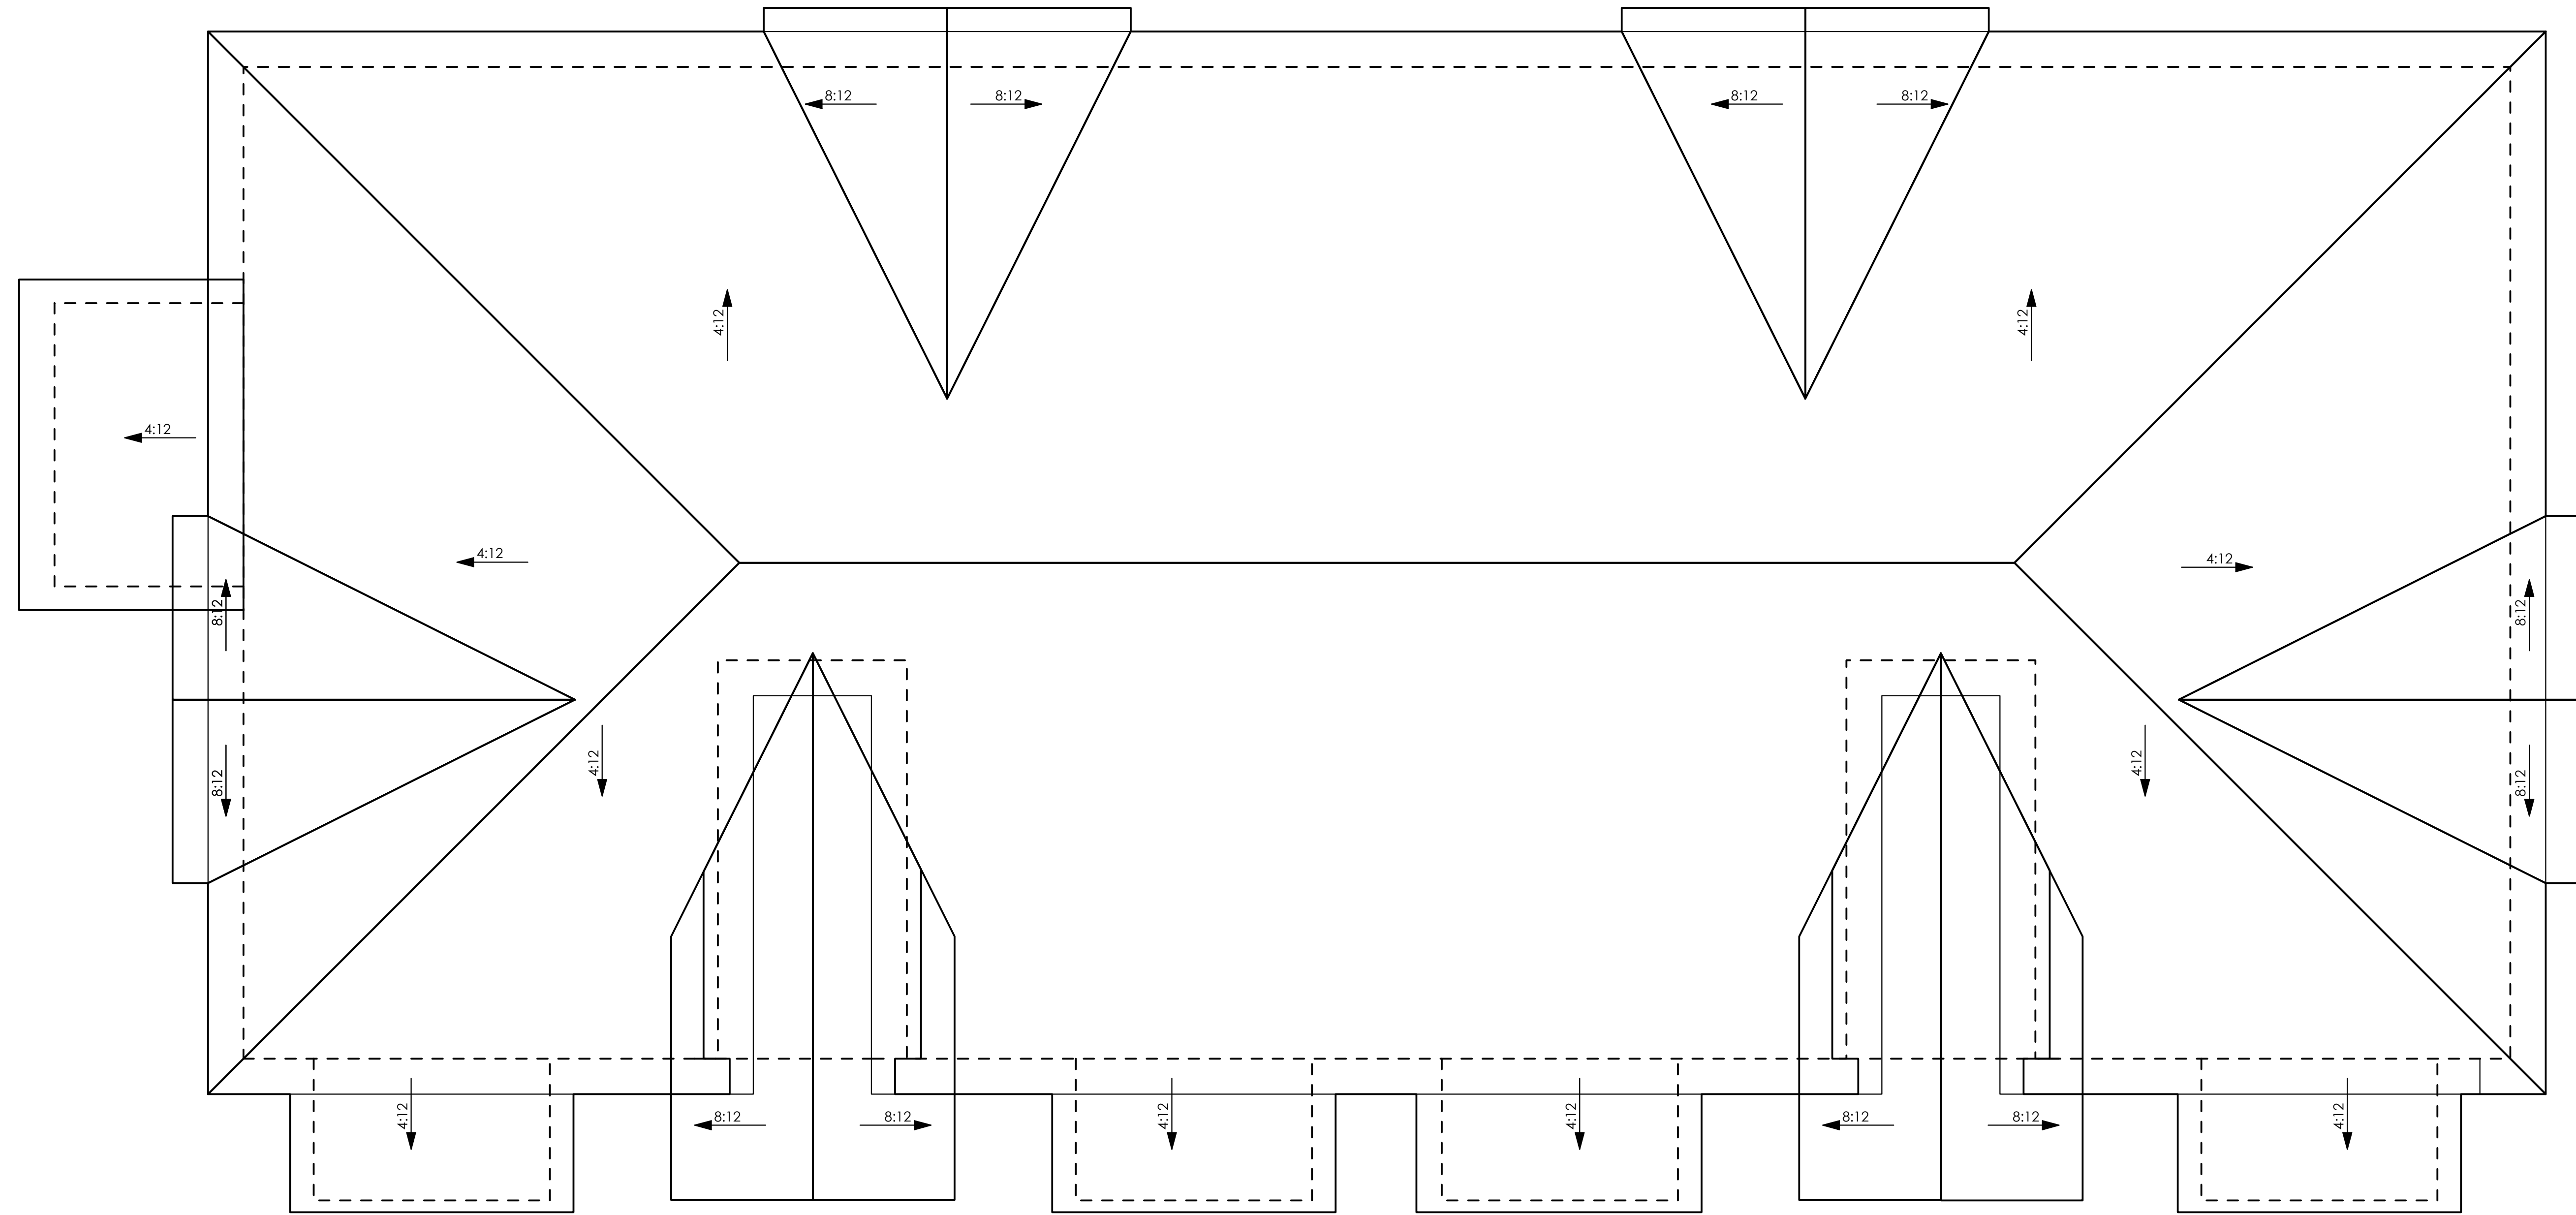


1 ROOF PLAN  
A-5

SCALE: 1/4" = 1'-0"



C:\AA\Arch\Project\2015\2015\1611 - Dillon Ridge Homes\Drawings\Arch Drawings\12 Unit Condo Bldg\A11 - DILLON RIDGE HOMES - 12 Unit Building.rvt  
PLOT DATE: 6/5/2017  
User: jph



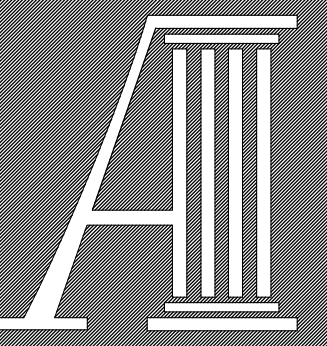

ARAPAHOE  
ARCHITECTS, P.C.

P.O. BOX 4780  
BRECKENRIDGE, CO 80424  
(970)453-8474

© COPYRIGHT  
REUSE OR REPRODUCTION  
OF THIS DOCUMENT IS NOT  
PERMITTED WITHOUT  
WRITTEN PERMISSION OF  
ARAPAHOE ARCHITECTS, P.C.

**DILLON RIDGE VISTAS**  
**12 UNIT BUILDING - BLOCK 6**  
DILLON, COLORADO

BUILDING  
ELEVATIONS

JOB 1611  
DWN BY LP  
ISSUE  
05/02/17 DURA WORK SESSION  
06/05/17 SITE/PUD

SHEET

A-6



**1 FRONT ELEVATION**


SCALE: 1/4" = 1'-0"



**2 SIDE ELEVATION**

SCALE: 1/4" = 1'-0"

C:\AA\Arch\Project\2015\2015\1611 - Dillon Ridge Homes\Drawings\Arch  
Drawings\12 Unit Condo Bldg\1611 - DILLON RIDGE HOMES - 12 Unit Building  
1611.dwg  
PLOT DATE: 6/5/2017

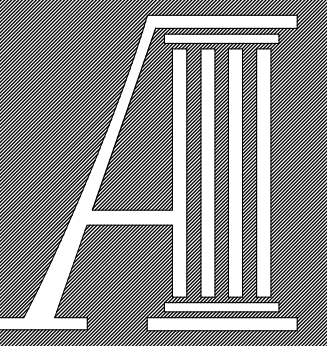

ARAPAHOE  
ARCHITECTS, P.C.

P.O. BOX 4780  
BRECKENRIDGE, CO 80424  
(970)453-8474

© COPYRIGHT  
REUSE OR REPRODUCTION  
OF THIS DOCUMENT IS NOT  
PERMITTED WITHOUT  
WRITTEN PERMISSION OF  
ARAPAHOE ARCHITECTS, P.C.

**DILLON RIDGE VISTAS**  
**12 UNIT BUILDING - BLOCK 6**  
DILLON, COLORADO

BUILDING  
ELEVATIONS

JOB 1611  
DWN BY LP  
ISSUE  
05/02/17 DURA WORK SESSION  
06/05/17 SITE/PUD

SHEET

A-7




**1 REAR ELEVATION**  
SCALE: 1/4" = 1'-0"



**2 SIDE ELEVATION**  
SCALE: 1/4" = 1'-0"

C:\AA\Arch\Project\2015\2015\1611 - Dillon Ridge Homes\Drawings\Arch  
Drawings\12 Unit Condo Bldg\A1-1 - DILLON RIDGE HOMES - 12 Unit Building  
12.dwg  
PLOT DATE: 6/5/2017

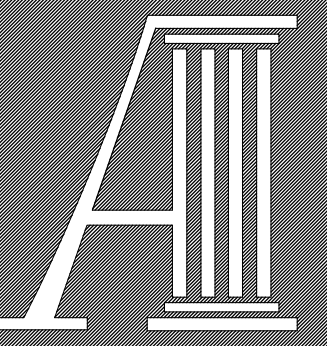

ARAPAHOE  
ARCHITECTS, P.C.

P.O. BOX 4780  
BRECKENRIDGE, CO 80424  
(970)453-8474

© COPYRIGHT  
REUSE OR REPRODUCTION  
OF THIS DOCUMENT IS NOT  
PERMITTED WITHOUT  
WRITTEN PERMISSION OF  
ARAPAHOE ARCHITECTS, P.C.


**DILLON RIDGE VISTAS**  
**12 UNIT BUILDING - BLOCK 6**  
DILLON, COLORADO

SITE PLAN

JOB	1611
DWN BY	LP
ISSUE	
05/02/17	DURA WORK SESSION
06/05/17	SITE/PUD
07/06/17	OPEN HOUSE

SHEET


A-0

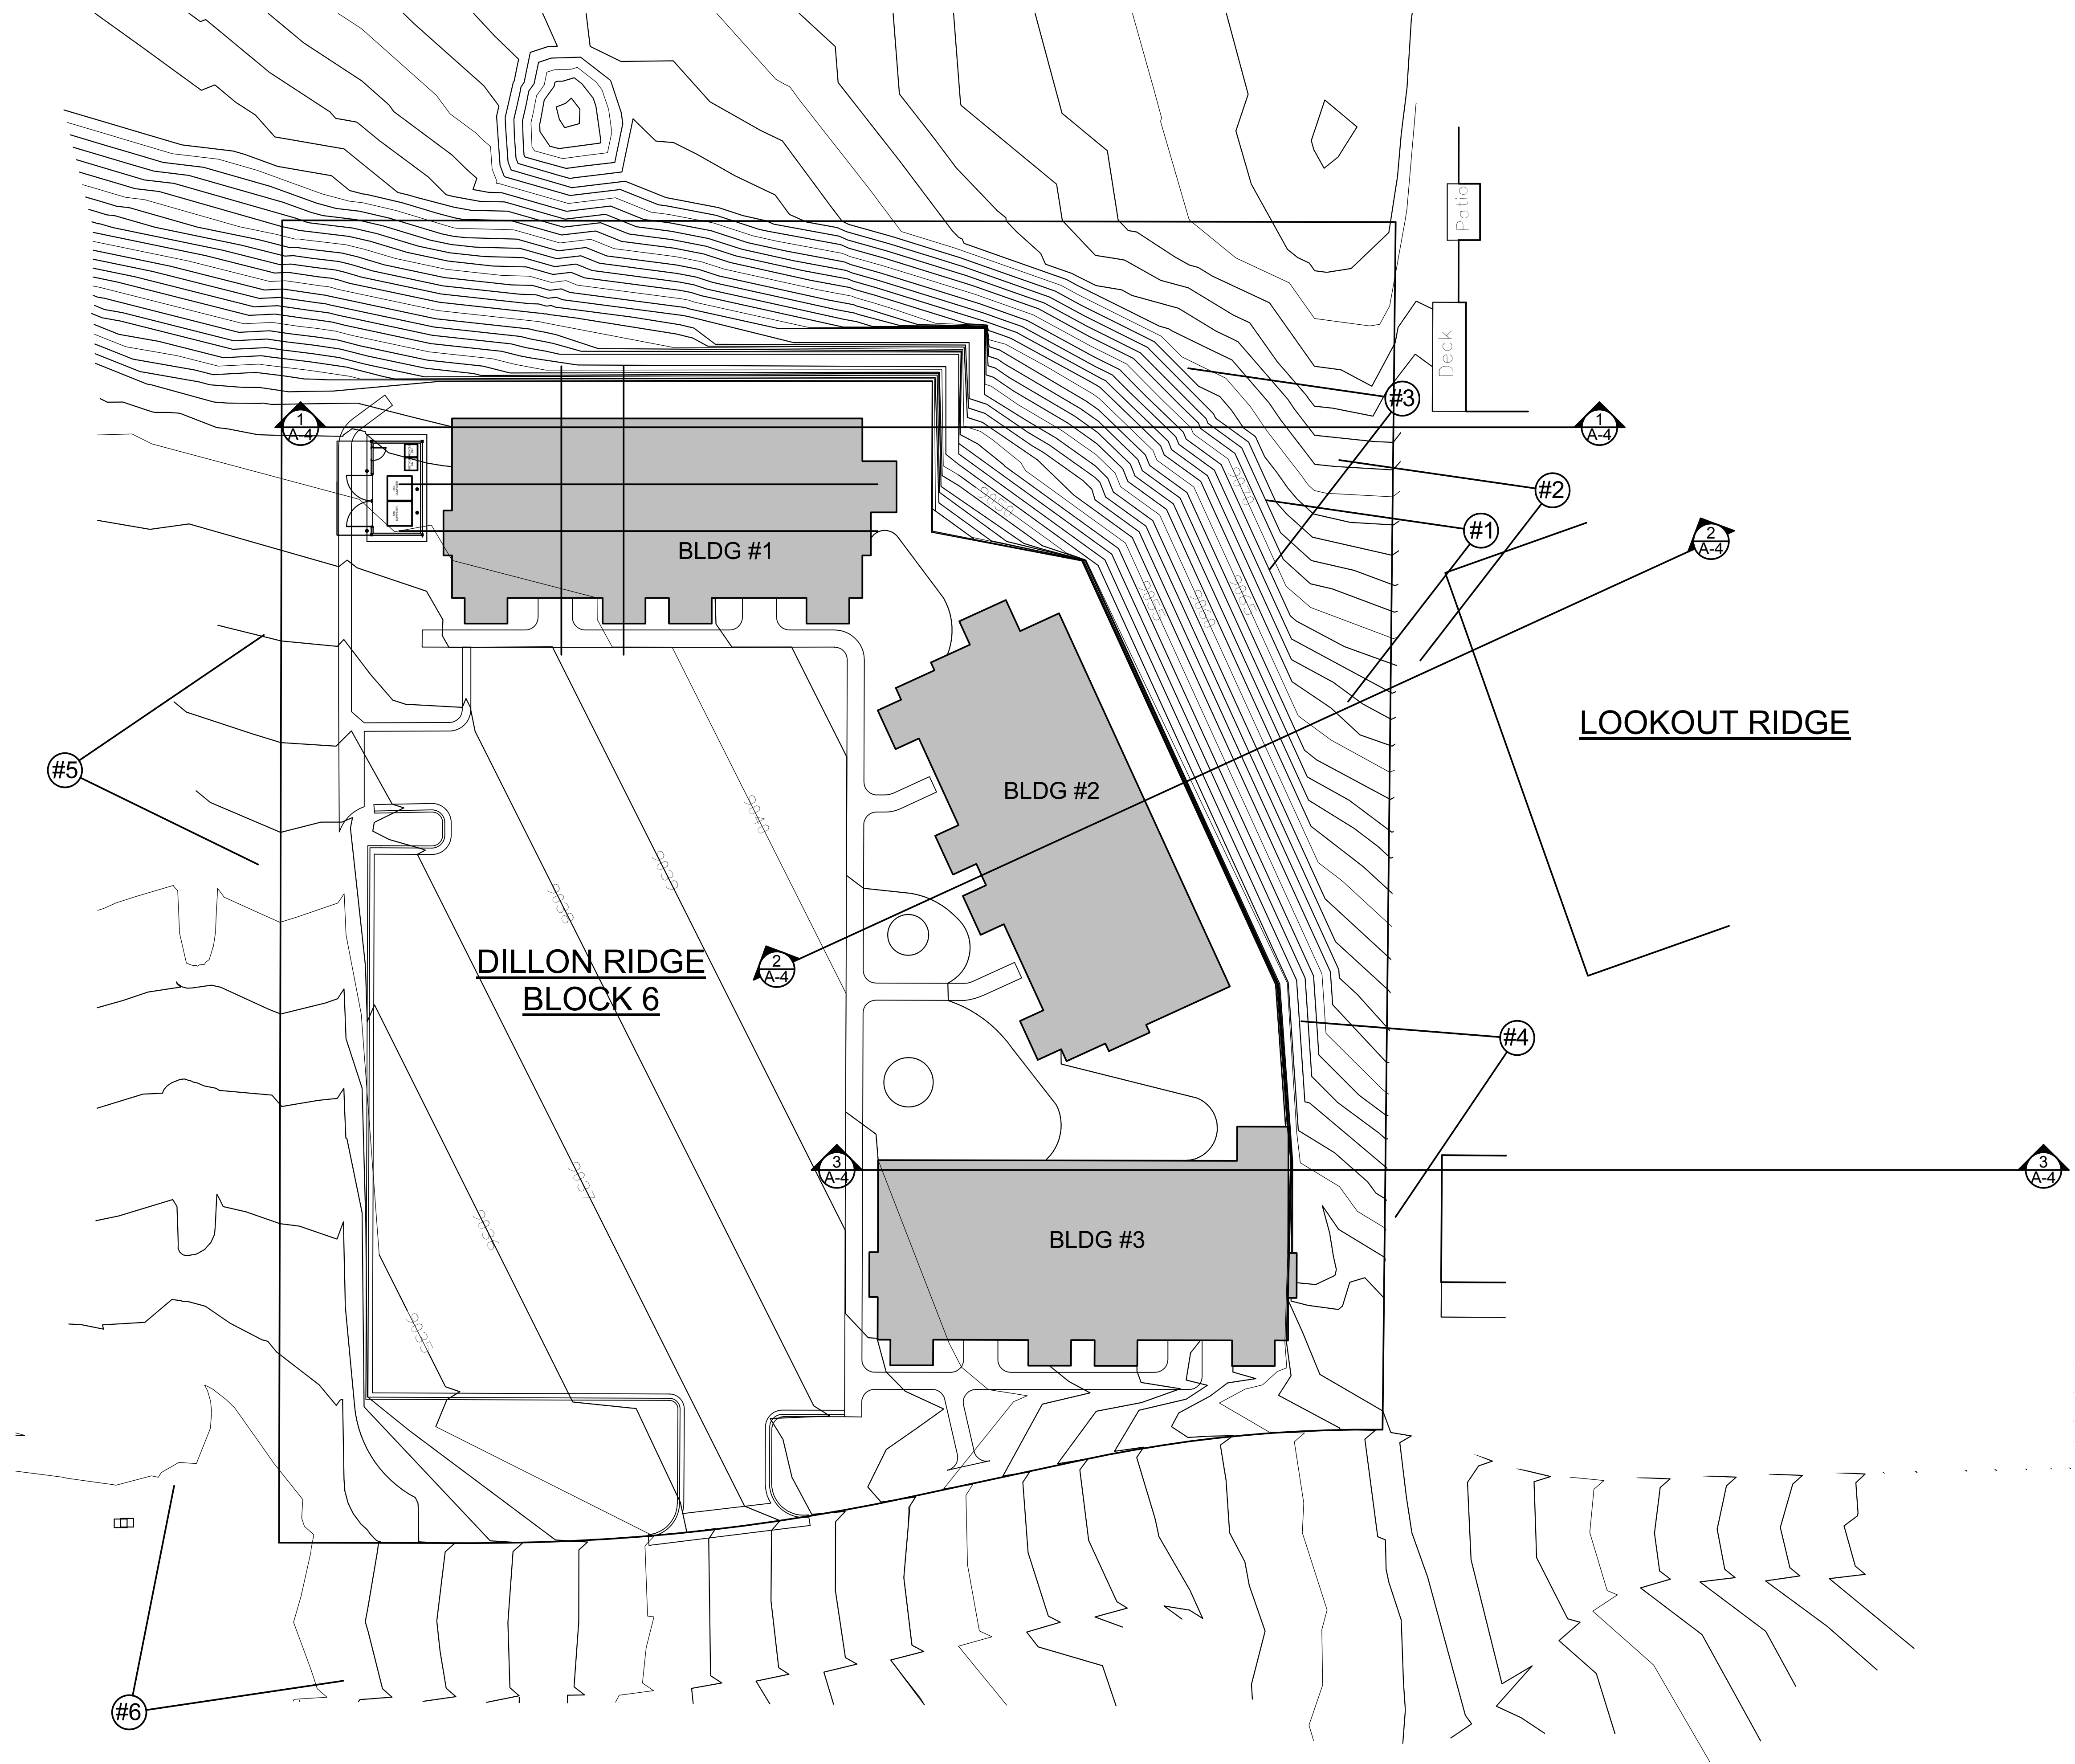

1 SITE PLAN  
A-0 SCALE: 1" = 20'

C:\AA\Arch\Project\2015\2015A\1611 - Dillon Ridge Homes\Drawings\Arch Drawings\12 Unit Condo Bldg\A1611 - DILLON RIDGE HOMES - 12 Unit Building.dwg  
PLOT DATE: 7/12/2017  
10:10 AM



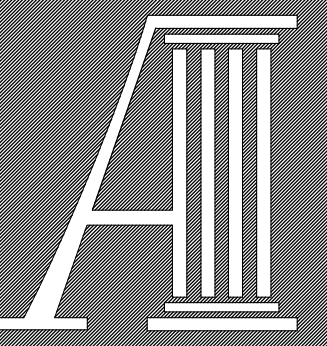

ARAPAHOE  
ARCHITECTS, P.C.

P.O. BOX 4780  
BRECKENRIDGE, CO 80424  
(970)453-8474

© COPYRIGHT  
REUSE OR REPRODUCTION  
OF THIS DOCUMENT IS NOT  
PERMITTED WITHOUT  
WRITTEN PERMISSION OF  
ARAPAHOE ARCHITECTS, P.C.

**DILLON RIDGE VISTAS**  
**12 UNIT BUILDING - BLOCK 6**  
DILLON, COLORADO

PERSPECTIVES


JOB 1611  
DWN BY LP  
ISSUE  
05/02/17 DURA WORK SESSION  
06/05/17 SITE/PUD  
07/06/17 - OPEN HOUSE

SHEET

A-1




1 PERSPECTIVE #1  
A-1 NOT TO SCALE

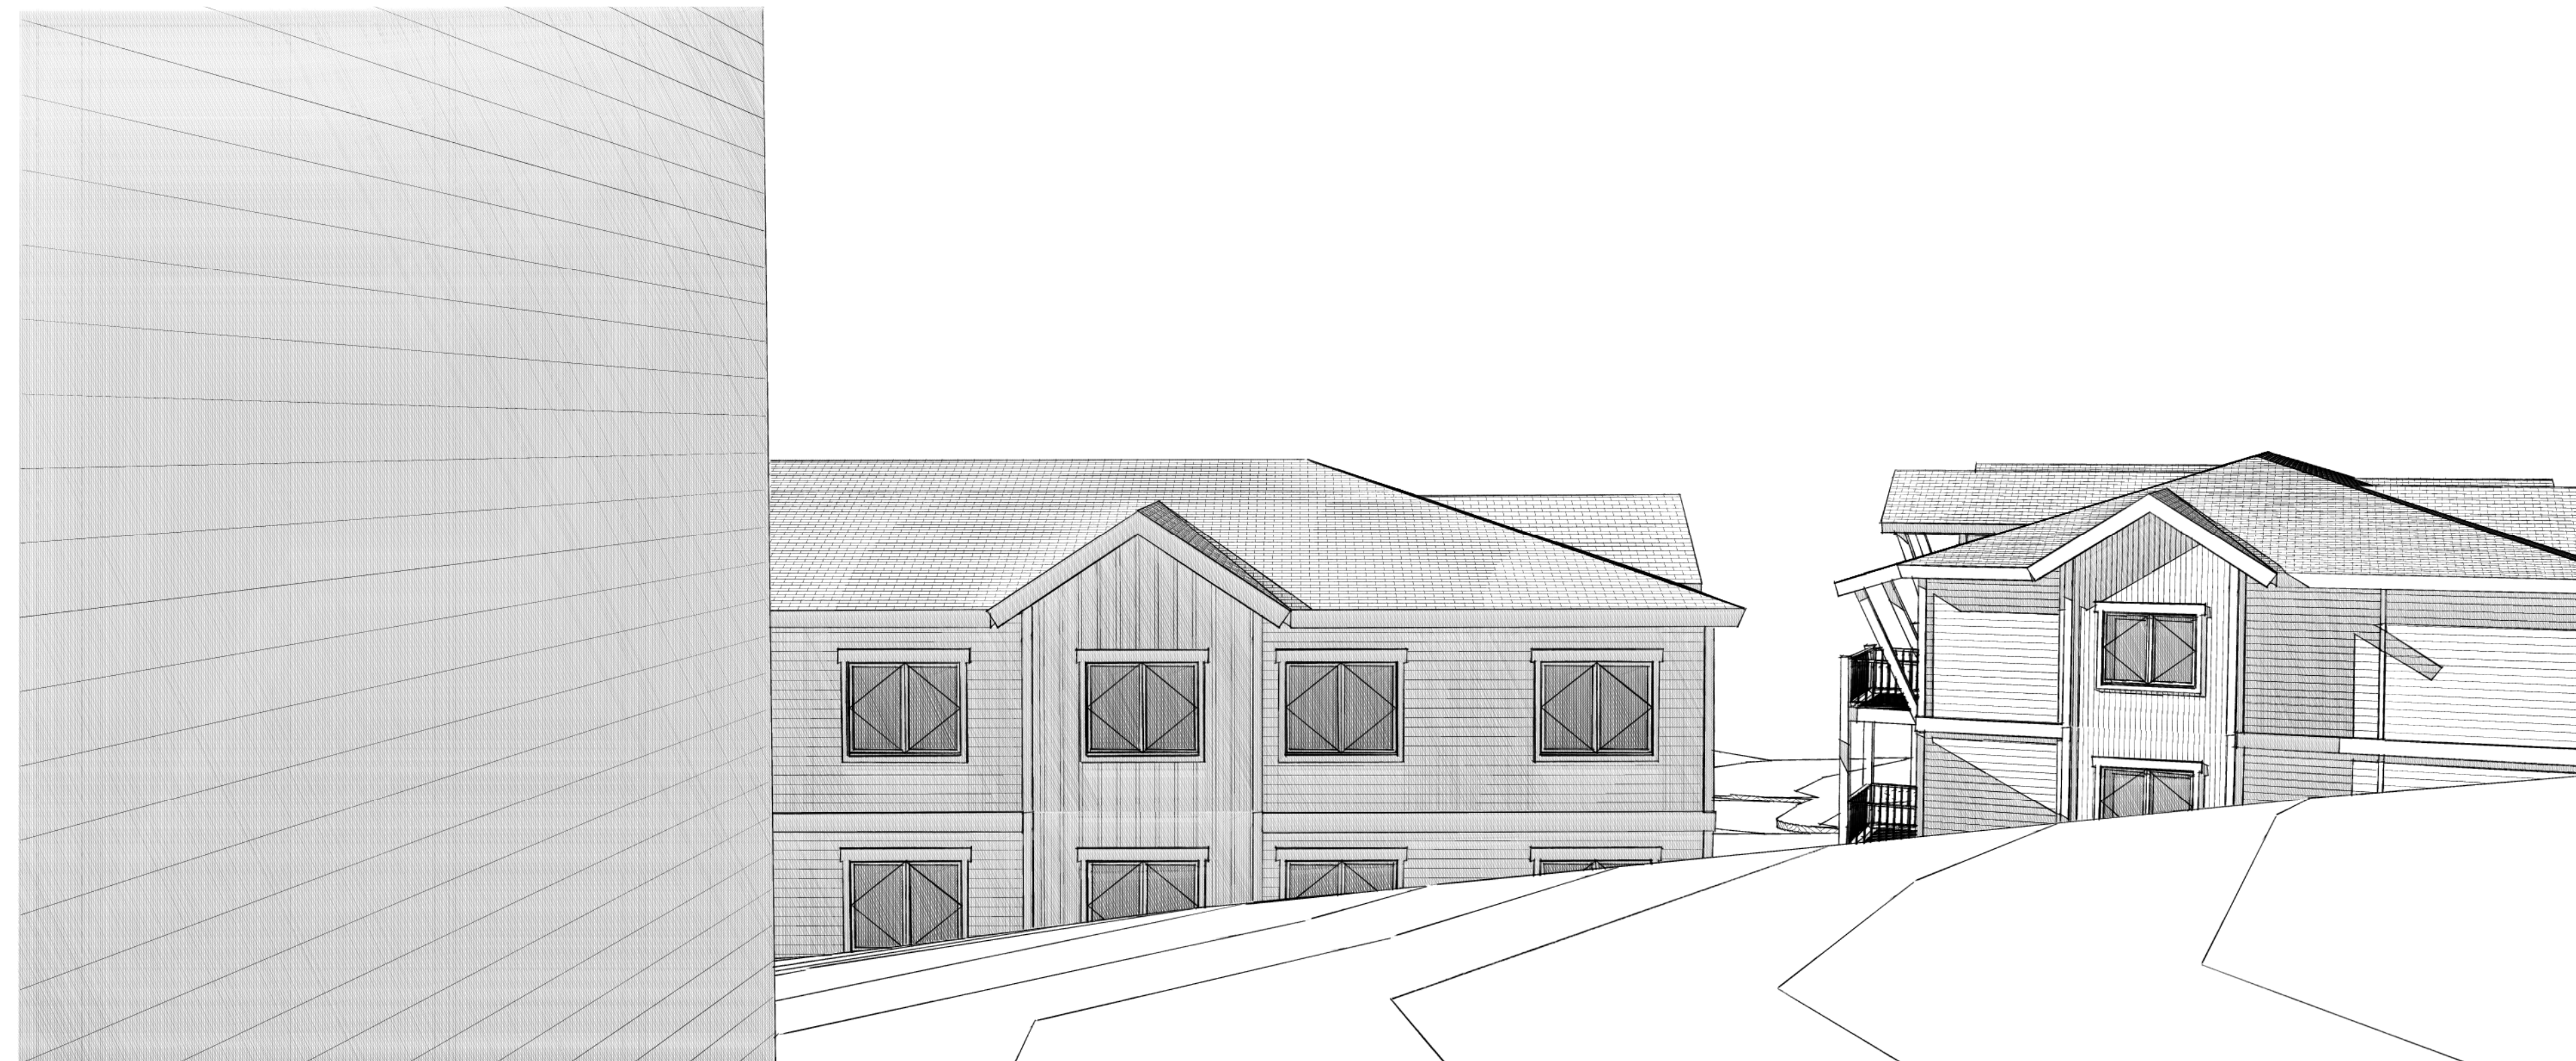

2 PERSPECTIVE #2  
A-1 NOT TO SCALE

C:\AA\Arch\Project\2015\2015\1611 - Dillon Ridge Homes\Drawings\Arch  
Drawings\12 UNIT Condo Bldg\A11 - DILLON RIDGE HOMES - 12 Unit Building  
1611 - 10.mxd  
PLOT DATE: 7/6/2017




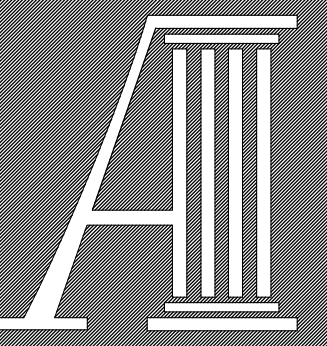

ARAPAHOE  
ARCHITECTS, P.C.

P.O. BOX 4780  
BRECKENRIDGE, CO 80424  
(970)453-8474

© COPYRIGHT  
REUSE OR REPRODUCTION  
OF THIS DOCUMENT IS NOT  
PERMITTED WITHOUT  
WRITTEN PERMISSION OF  
ARAPAHOE ARCHITECTS, P.C.

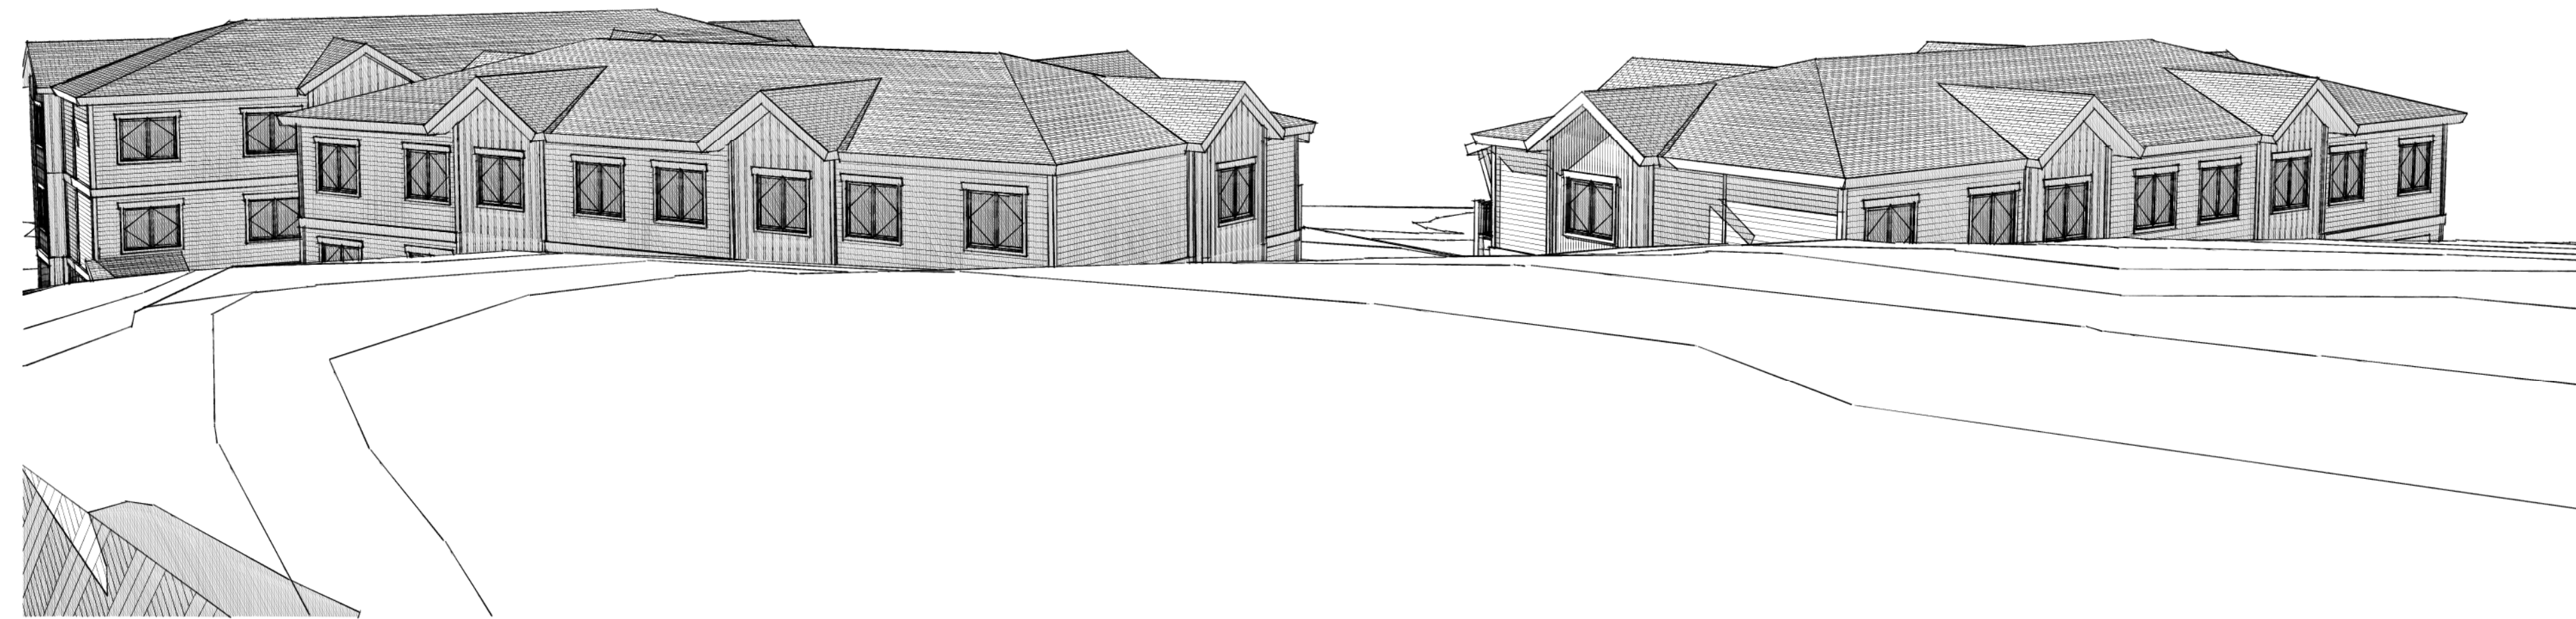

1 PERSPECTIVE #3  
A-2 NOT TO SCALE



2 PERSPECTIVE #4  
A-2 NOT TO SCALE

DILLON RIDGE VISTAS  
12 UNIT BUILDING - BLOCK 6  
DILLON, COLORADO


PERSPECTIVES

JOB 1611  
DWN BY LP  
ISSUE  
05/02/17 DURA WORK SESSION  
06/05/17 SITE/PUD  
07/06/17 - OPEN HOUSE

SHEET

A-2



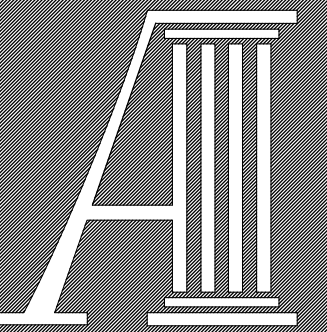

ARAPAHOE  
ARCHITECTS, P.C.

P.O. BOX 4780  
BRECKENRIDGE, CO 80424  
(970)453-8474

© COPYRIGHT  
REUSE OR REPRODUCTION  
OF THIS DOCUMENT IS NOT  
PERMITTED WITHOUT  
WRITTEN PERMISSION OF  
ARAPAHOE ARCHITECTS, P.C.



1 PERSPECTIVE #5  
A-3 NOT TO SCALE



2 PERSPECTIVE #6  
A-3 NOT TO SCALE

DILLON RIDGE VISTAS  
12 UNIT BUILDING - BLOCK 6  
DILLON, COLORADO

PERSPECTIVES


JOB	1611
DWN BY	LP
ISSUE	
05/02/17	DURA WORK SESSION
06/05/17	SITE/PUD
07/06/17	OPEN HOUSE

SHEET

A-3

C:\AA\Arch\Project\2015\2015A1611 - Dillon Ridge Homes\Drawings\Arch\Drawings\12 UNIT CONDO BLDG\A1611 - DILLON RIDGE HOMES - 12 UNIT BUILDING.dwg  
PLOT DATE: 7/12/2017  
10:48:41 AM  
10:48:41 AM



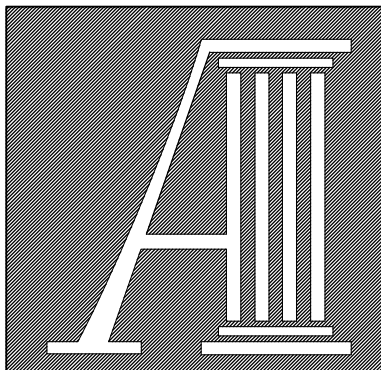

ARAPAHOE  
ARCHITECTS, P.C.

P.O. BOX 4780  
BRECKENRIDGE, CO 80424  
(970)453-8474

© COPYRIGHT  
REUSE OR REPRODUCTION  
OF THIS DOCUMENT IS NOT  
PERMITTED WITHOUT  
WRITTEN PERMISSION OF  
ARAPAHOE ARCHITECTS, P.C.


**DILLON RIDGE VISTAS**  
**12 UNIT BUILDING - BLOCK 6**  
DILLON, COLORADO

SITE SECTIONS


JOB 1611  
DWN BY LP  
ISSUE  
05/02/17 DURA WORK SESSION  
06/05/17 SITE/PUD  
07/06/17 - OPEN HOUSE

SHEET


**A-4**

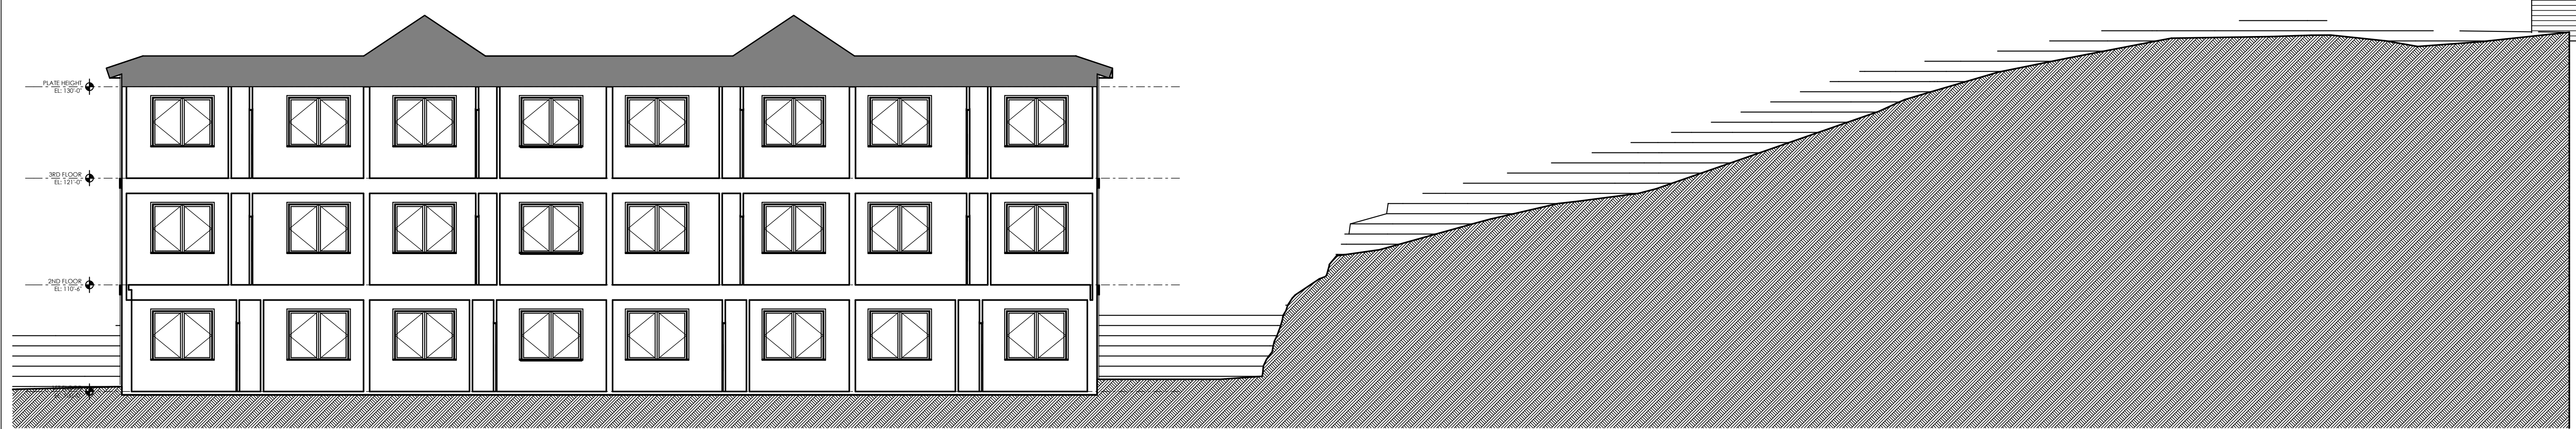

**1** SITE SECTION TO BUILDING #1  
A-4 SCALE: 1/8" = 1'-0"

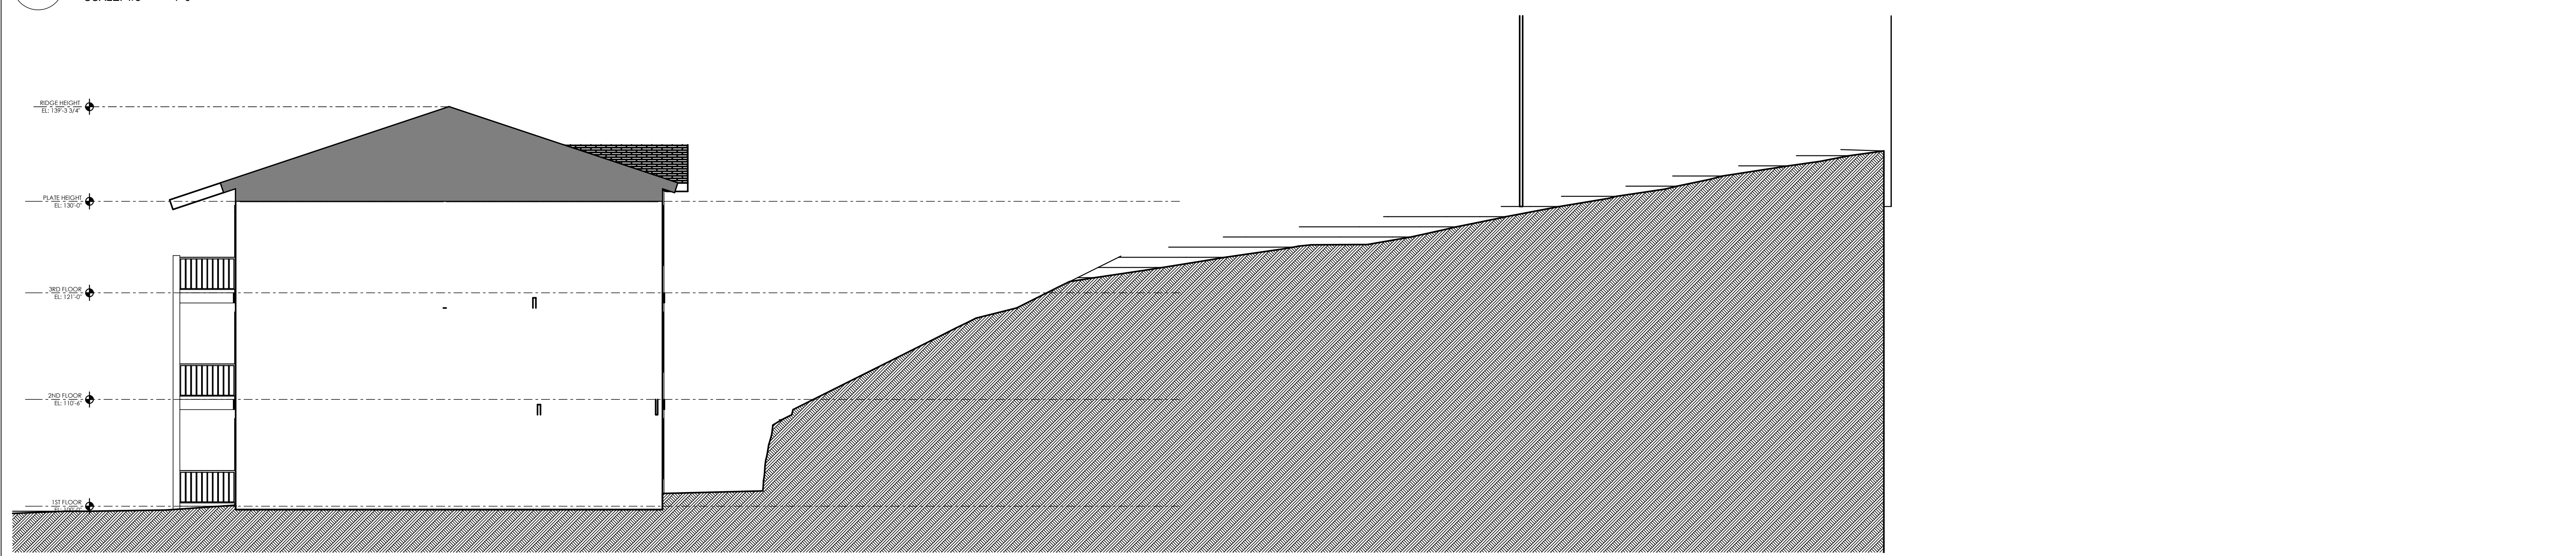

**2** SITE SECTION TO BUILDING #2  
A-4 SCALE: 1/8" = 1'-0"

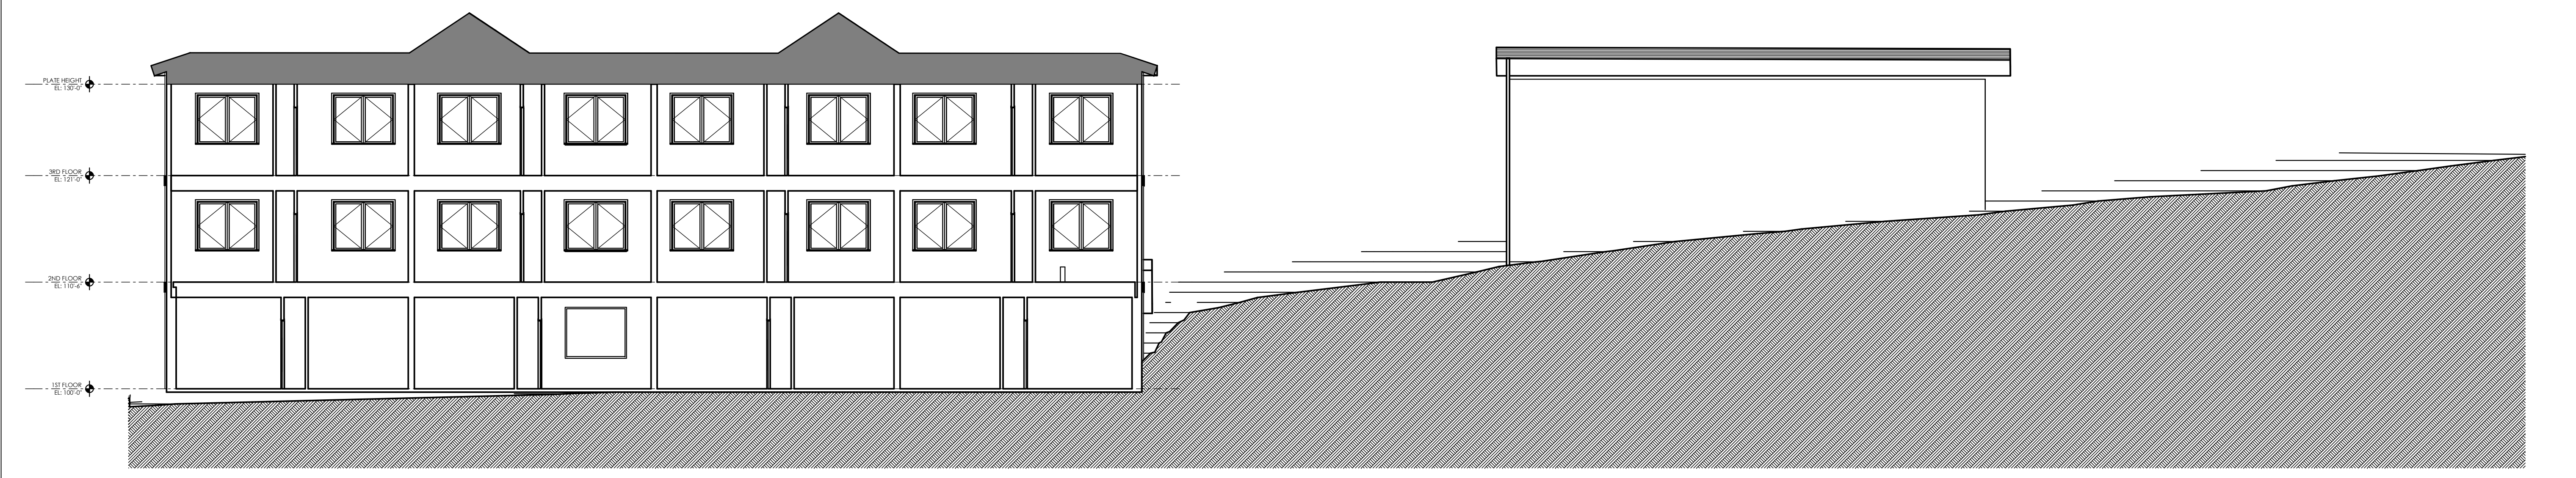

**3** SITE SECTION TO BUILDING #3  
A-4 SCALE: 1/8" = 1'-0"

C:\AA\Arch\Project\2015\2015\1611 - Dillon Ridge Homes\Drawings\Arch  
Drawings\12 Unit Corridor Blocks\1611 - DILLON RIDGE HOMES - 12 Unit Building  
1611 - 10.mxd  
PLOT DATE: 7/12/2017