

ARAPAHOE  
ARCHITECTS, P.C.

P.O. BOX 4780  
BRECKENRIDGE, CO 80424  
(970)453-8474

© COPYRIGHT  
REUSE OR REPRODUCTION  
OF THIS DOCUMENT IS NOT  
PERMITTED WITHOUT  
WRITTEN PERMISSION OF  
ARAPAHOE ARCHITECTS, P.C.


**DILLON RIDGE VISTAS**  
**12 UNIT BUILDING - BLOCK 6**  
DILLON, COLORADO

SITE PLAN


JOB	1611
DWN BY	LP
ISSUE	
05/02/17	DURA WORK SESSION
06/05/17	SITE/PUD
07/06/17	OPEN HOUSE

SHEET

A-0

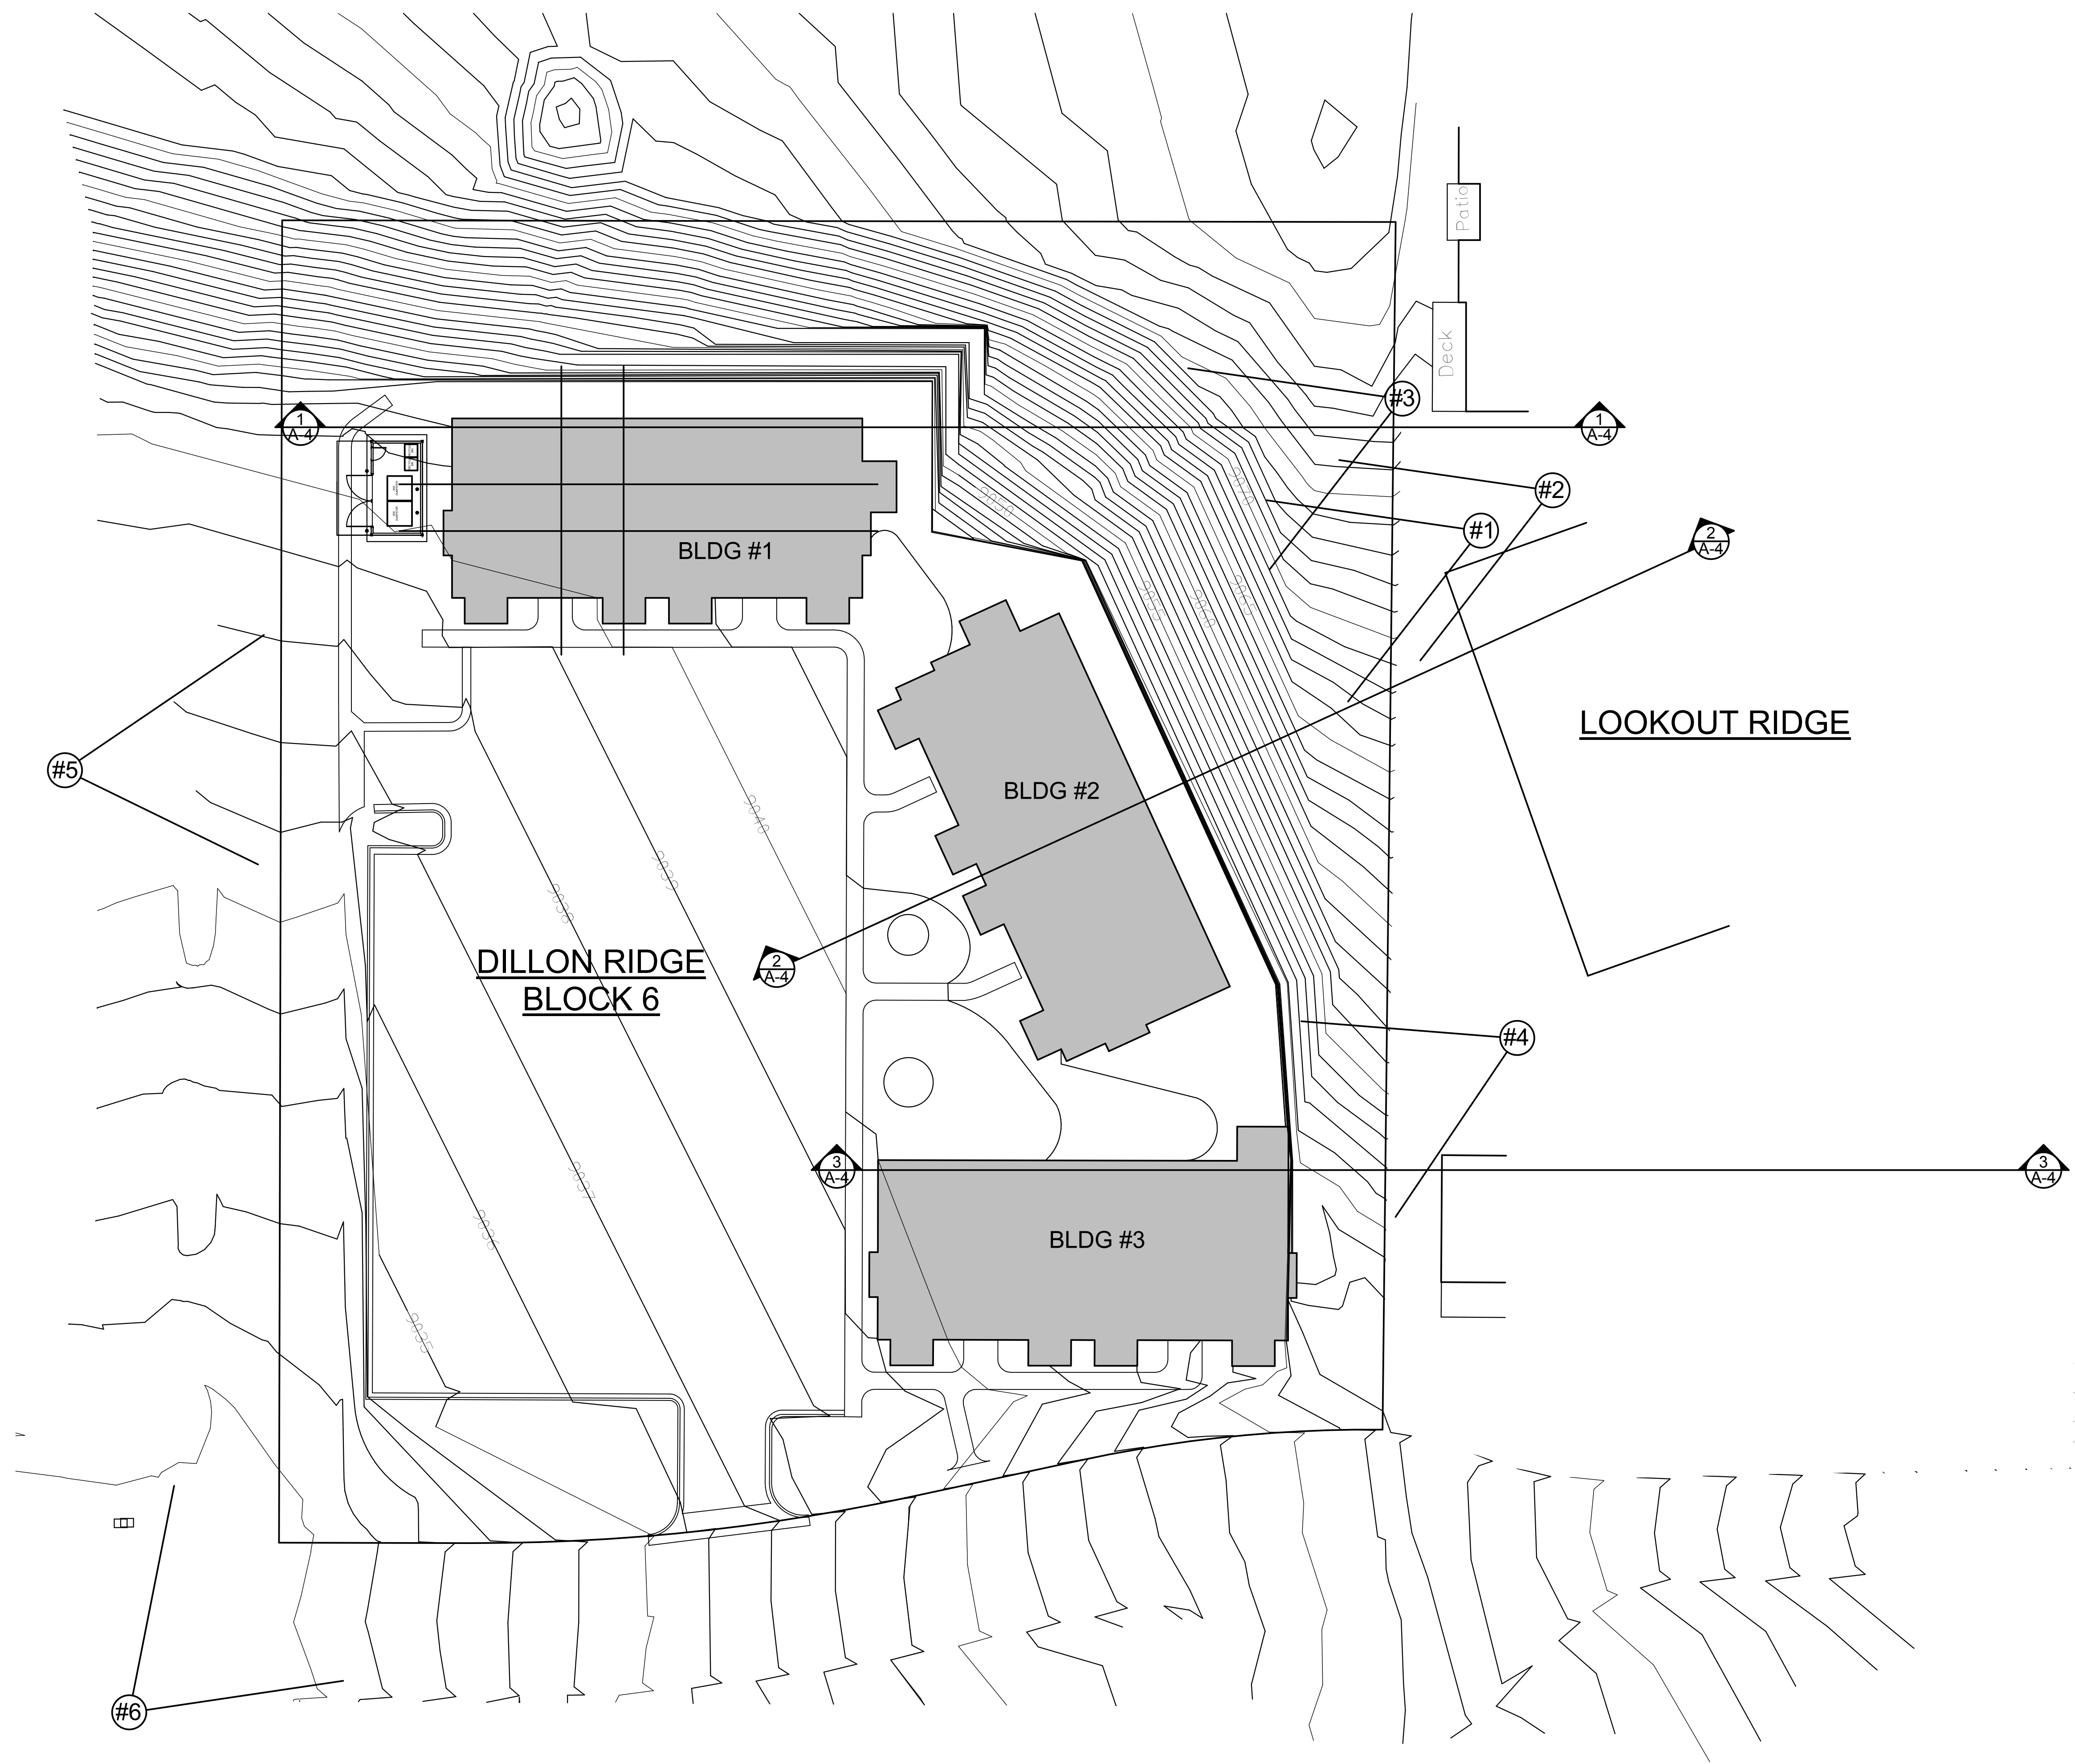

1 SITE PLAN  
A-0 SCALE: 1" = 20'

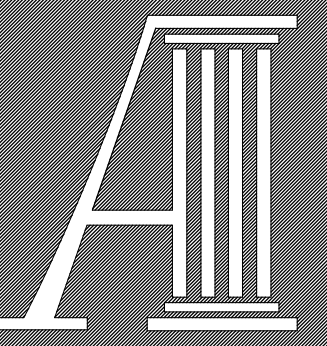

ARAPAHOE  
ARCHITECTS, P.C.

P.O. BOX 4780  
BRECKENRIDGE, CO 80424  
(970)453-8474

© COPYRIGHT  
REUSE OR REPRODUCTION  
OF THIS DOCUMENT IS NOT  
PERMITTED WITHOUT  
WRITTEN PERMISSION OF  
ARAPAHOE ARCHITECTS, P.C.



1 PERSPECTIVE #1  
A-1 NOT TO SCALE



2 PERSPECTIVE #2  
A-1 NOT TO SCALE

**DILLON RIDGE VISTAS**  
**12 UNIT BUILDING - BLOCK 6**  
DILLON, COLORADO


PERSPECTIVES

JOB	1611
DWN BY	LP
ISSUE	
05/02/17	DURA WORK SESSION
06/05/17	SITE/PUD
07/06/17	OPEN HOUSE

SHEET

A-1


C:\AA\Arch\Project\2015\2015\1611 - Dillon Ridge Homes\Drawings\Arch Drawings\12 Unit Condo Block 6\A1 - DILLON RIDGE HOMES - 12 Unit Building.PLOT DATE: 7/6/2017 FILE: 10.mshchm

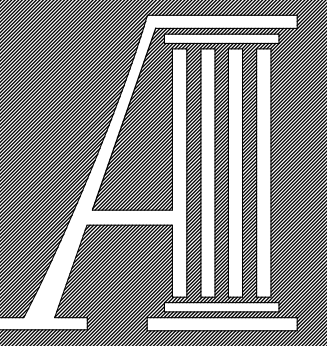


ARAPAHOE  
ARCHITECTS, P.C.

P.O. BOX 4780  
BRECKENRIDGE, CO 80424  
(970)453-8474

© COPYRIGHT  
REUSE OR REPRODUCTION  
OF THIS DOCUMENT IS NOT  
PERMITTED WITHOUT  
WRITTEN PERMISSION OF  
ARAPAHOE ARCHITECTS, P.C.

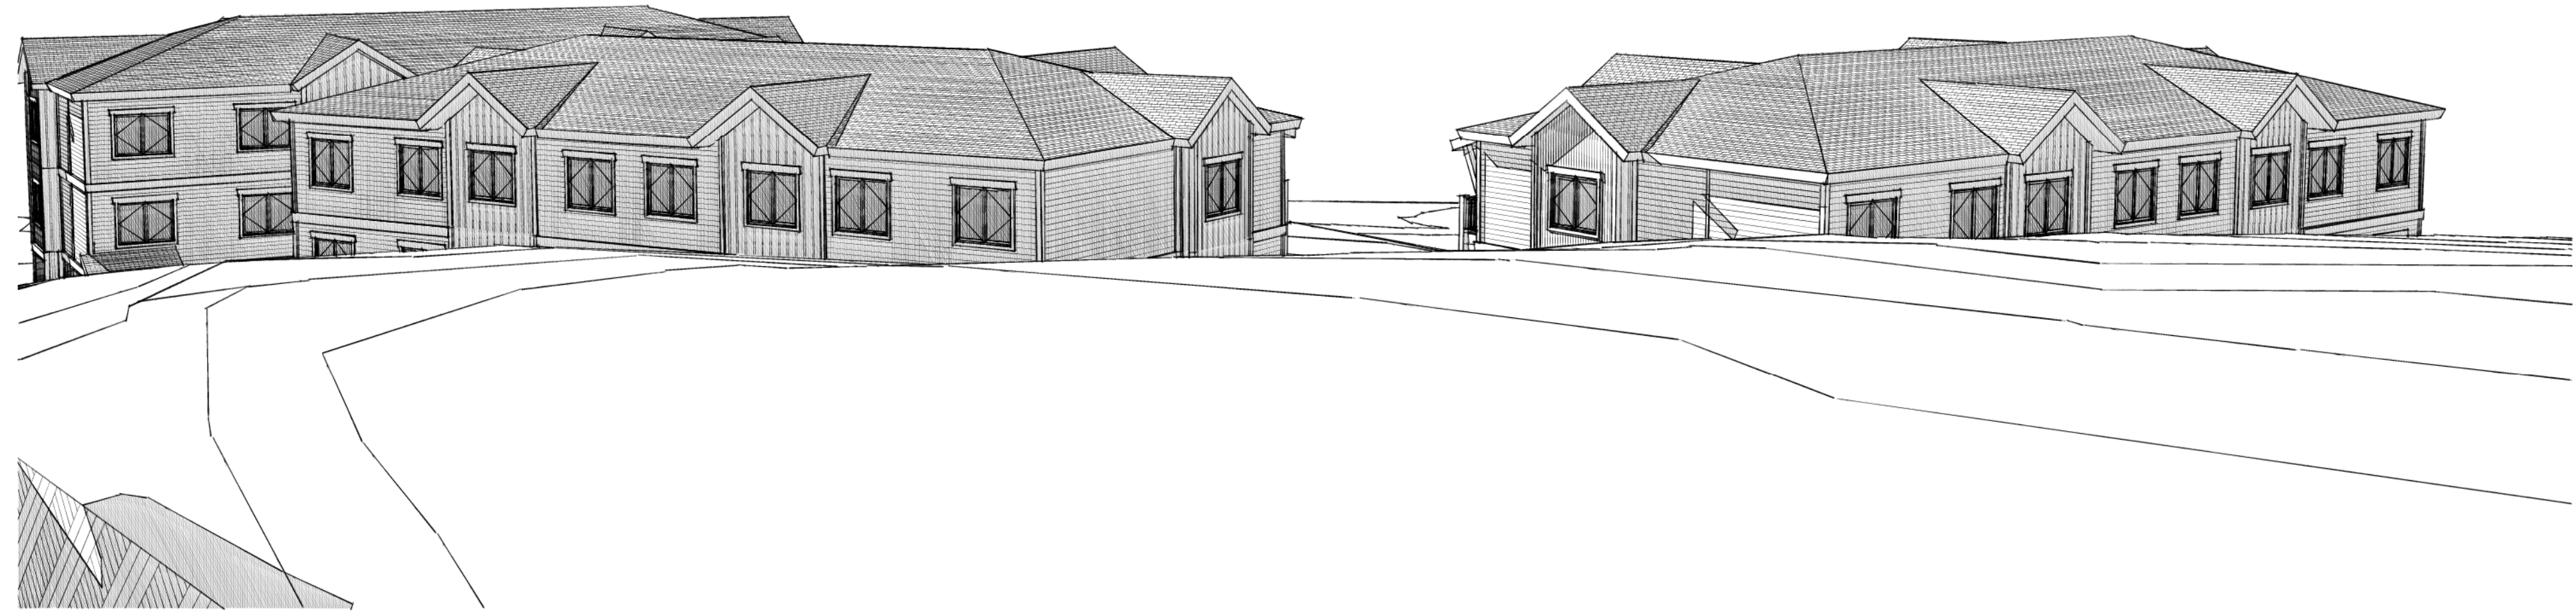

1 PERSPECTIVE #3  
A-2 NOT TO SCALE

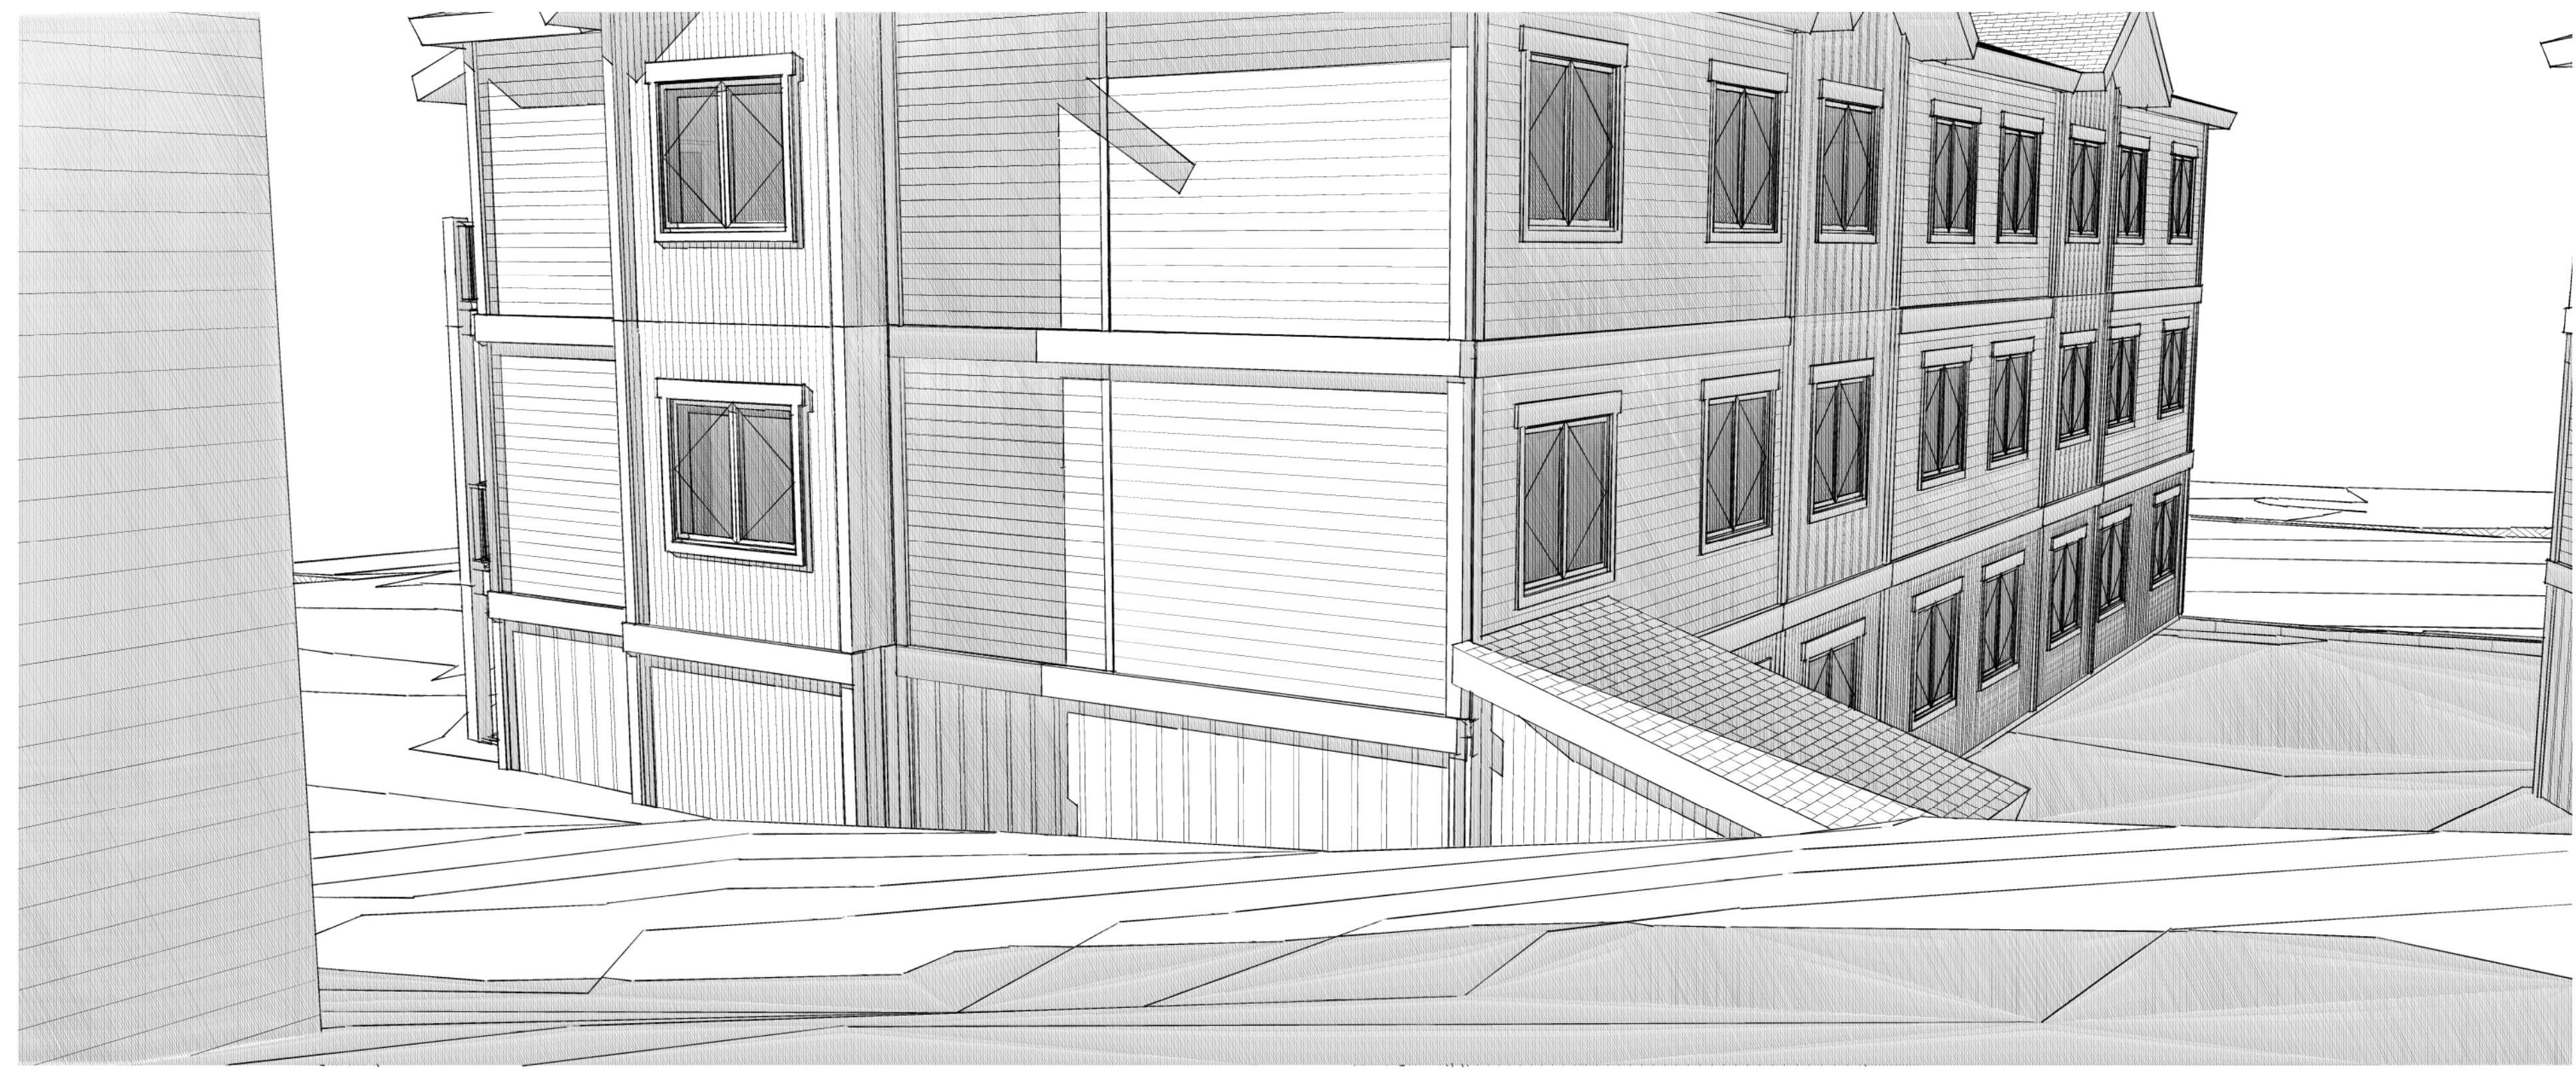

2 PERSPECTIVE #4  
A-2 NOT TO SCALE

DILLON RIDGE VISTAS  
12 UNIT BUILDING - BLOCK 6  
DILLON, COLORADO


PERSPECTIVES

JOB	1611
DWN BY	LP
ISSUE	
05/02/17	DURA WORK SESSION
06/05/17	SITE/PUD
07/06/17	OPEN HOUSE

SHEET

A-2

C:\AA\Arch\Project\2015\2015A\1611 - Dillon Ridge Homes\Drawings\Arch  
Drawings\12 UNIT Condo Block 6\A-1 - DILLON RIDGE HOMES - 12 Unit Building  
FILE: 10.msh.ctb PLOT DATE: 7/6/2017

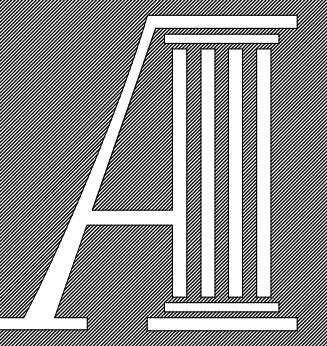

ARAPAHOE  
ARCHITECTS, P.C.

P.O. BOX 4780  
BRECKENRIDGE, CO 80424  
(970)453-8474

© COPYRIGHT  
REUSE OR REPRODUCTION  
OF THIS DOCUMENT IS NOT  
PERMITTED WITHOUT  
WRITTEN PERMISSION OF  
ARAPAHOE ARCHITECTS, P.C.



1  
A-3 PERSPECTIVE #5  
NOT TO SCALE



2  
A-3 PERSPECTIVE #6  
NOT TO SCALE


**DILLON RIDGE VISTAS**  
**12 UNIT BUILDING - BLOCK 6**  
DILLON, COLORADO

PERSPECTIVES

JOB 1611  
DWN BY LP  
ISSUE  
05/02/17 DURA WORK SESSION  
06/05/17 SITE/PUD  
07/06/17 - OPEN HOUSE

SHEET

A-3

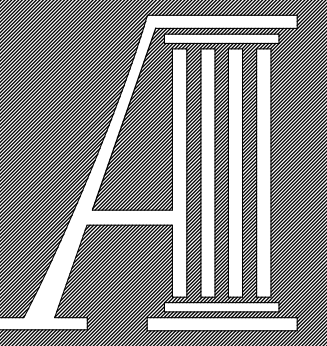

ARAPAHOE  
ARCHITECTS, P.C.

P.O. BOX 4780  
BRECKENRIDGE, CO 80424  
(970)453-8474

© COPYRIGHT  
REUSE OR REPRODUCTION  
OF THIS DOCUMENT IS NOT  
PERMITTED WITHOUT  
WRITTEN PERMISSION OF  
ARAPAHOE ARCHITECTS, P.C.


**DILLON RIDGE VISTAS**  
**12 UNIT BUILDING - BLOCK 6**  
DILLON, COLORADO

SITE SECTIONS


JOB 1611  
DWN BY LP  
ISSUE  
05/02/17 DURA WORK SESSION  
06/05/17 SITE/PUD  
07/06/17 - OPEN HOUSE

SHEET


A-4

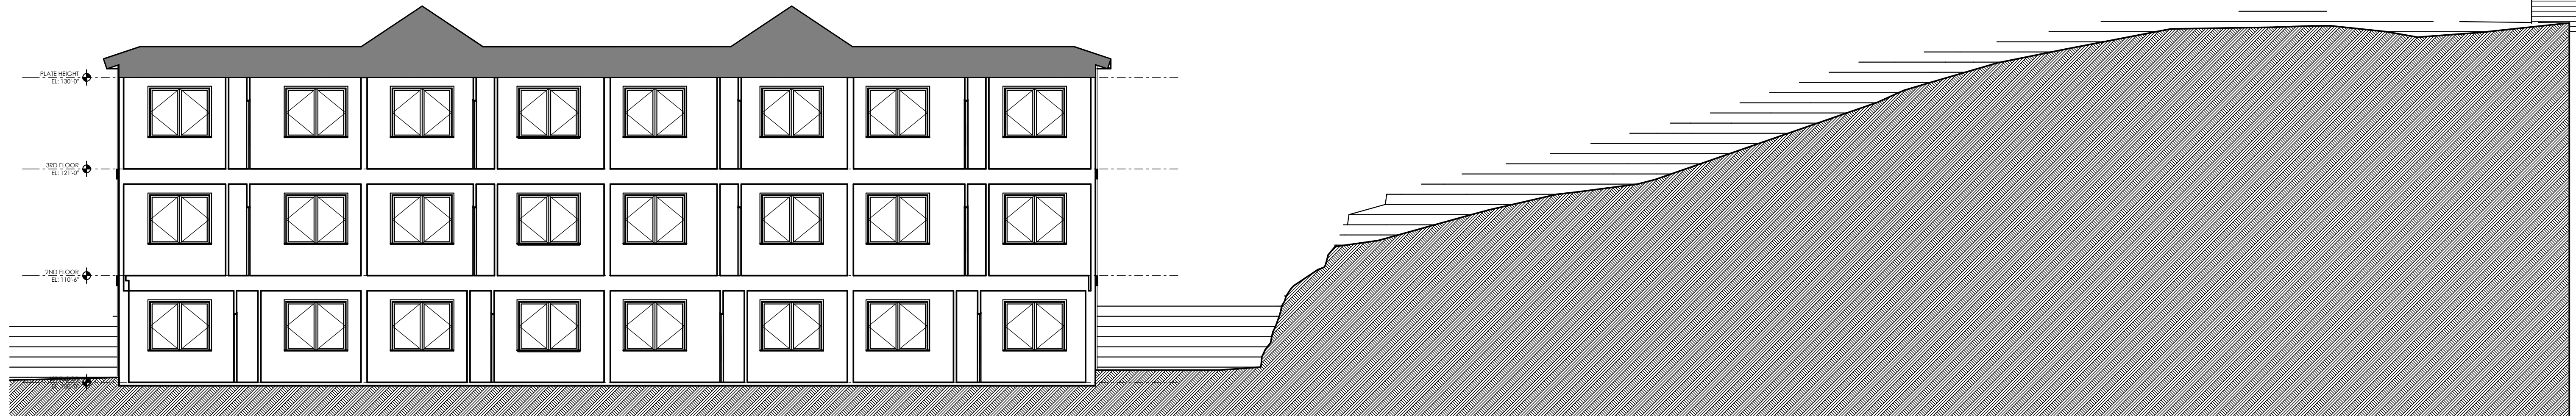

1 SITE SECTION TO BUILDING #1  
A-4 SCALE: 1/8" = 1'-0"

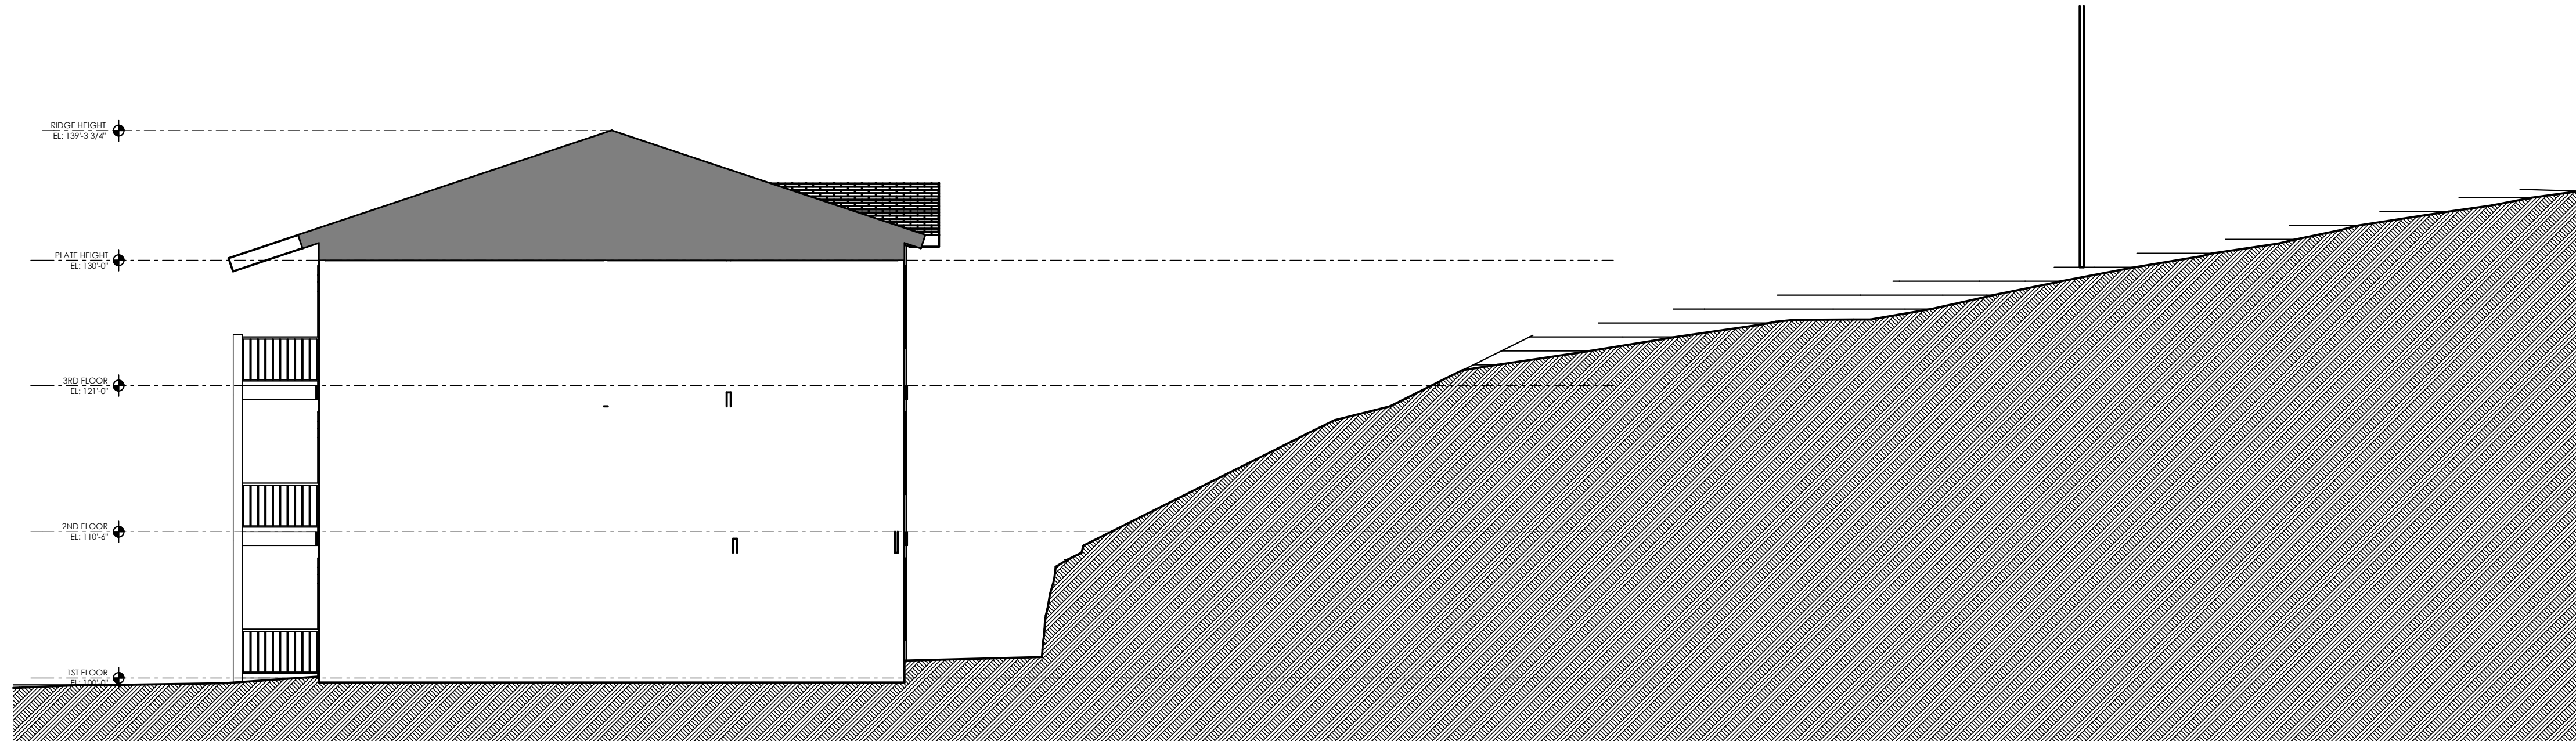

2 SITE SECTION TO BUILDING #2  
A-4 SCALE: 1/8" = 1'-0"

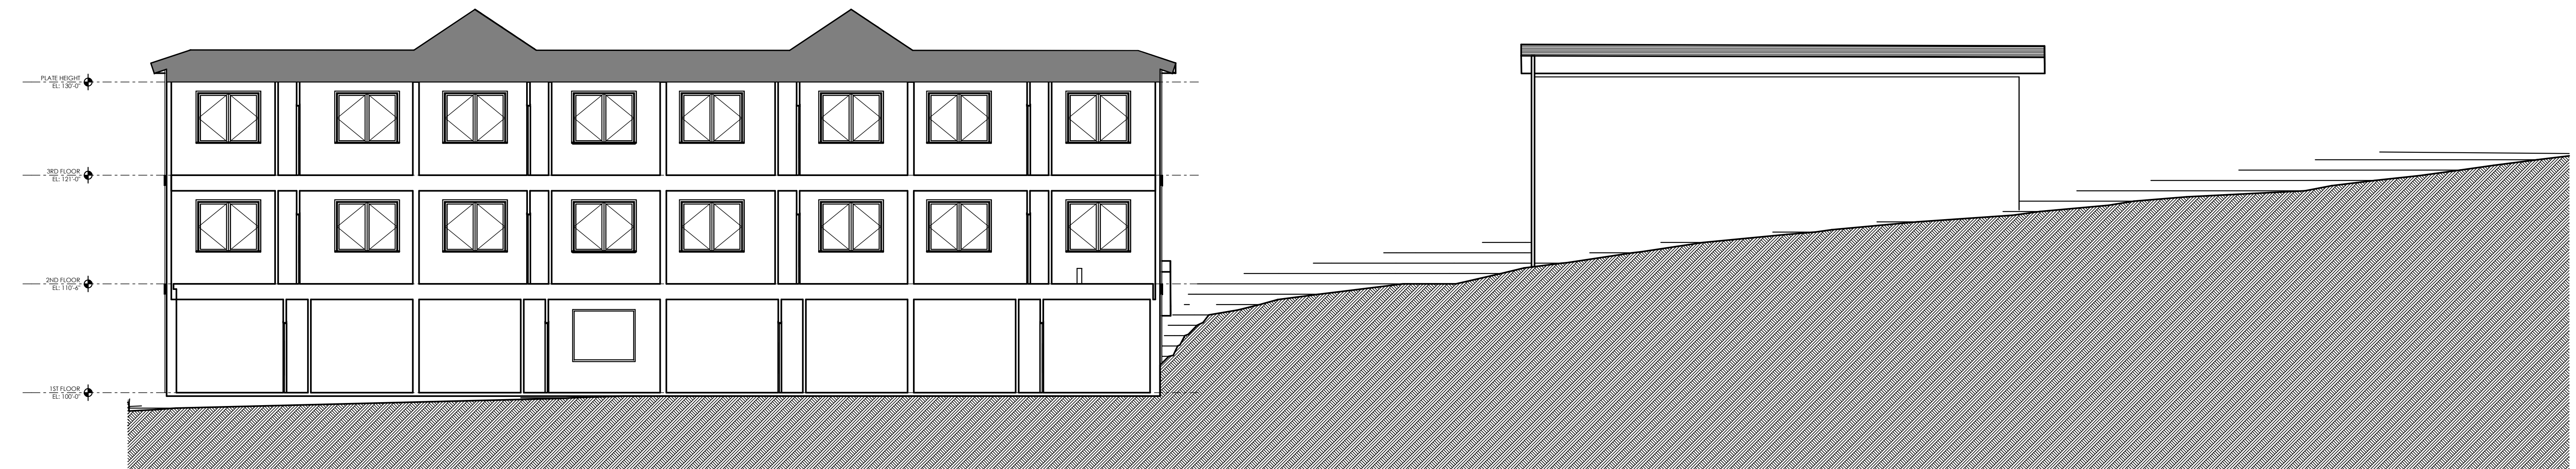

3 SITE SECTION TO BUILDING #3  
A-4 SCALE: 1/8" = 1'-0"

CV:AA Arch Project 2015/2016/1611 - Dillon Ridge Homes/Overseas Arch  
Drawings - 12 Unit Corridor Bldg/1611 - DILLON RIDGE HOMES - 12 Unit Building  
FILE: 10.mediarch  
PLOT DATE: 7/6/2017