


RETAINING WALL DETAILS ARE PROVIDED FOR INFORMATION ONLY.

SEE CTL THOMPSON GEOTECH & WALL DESIGN FOR FINAL DETAILS

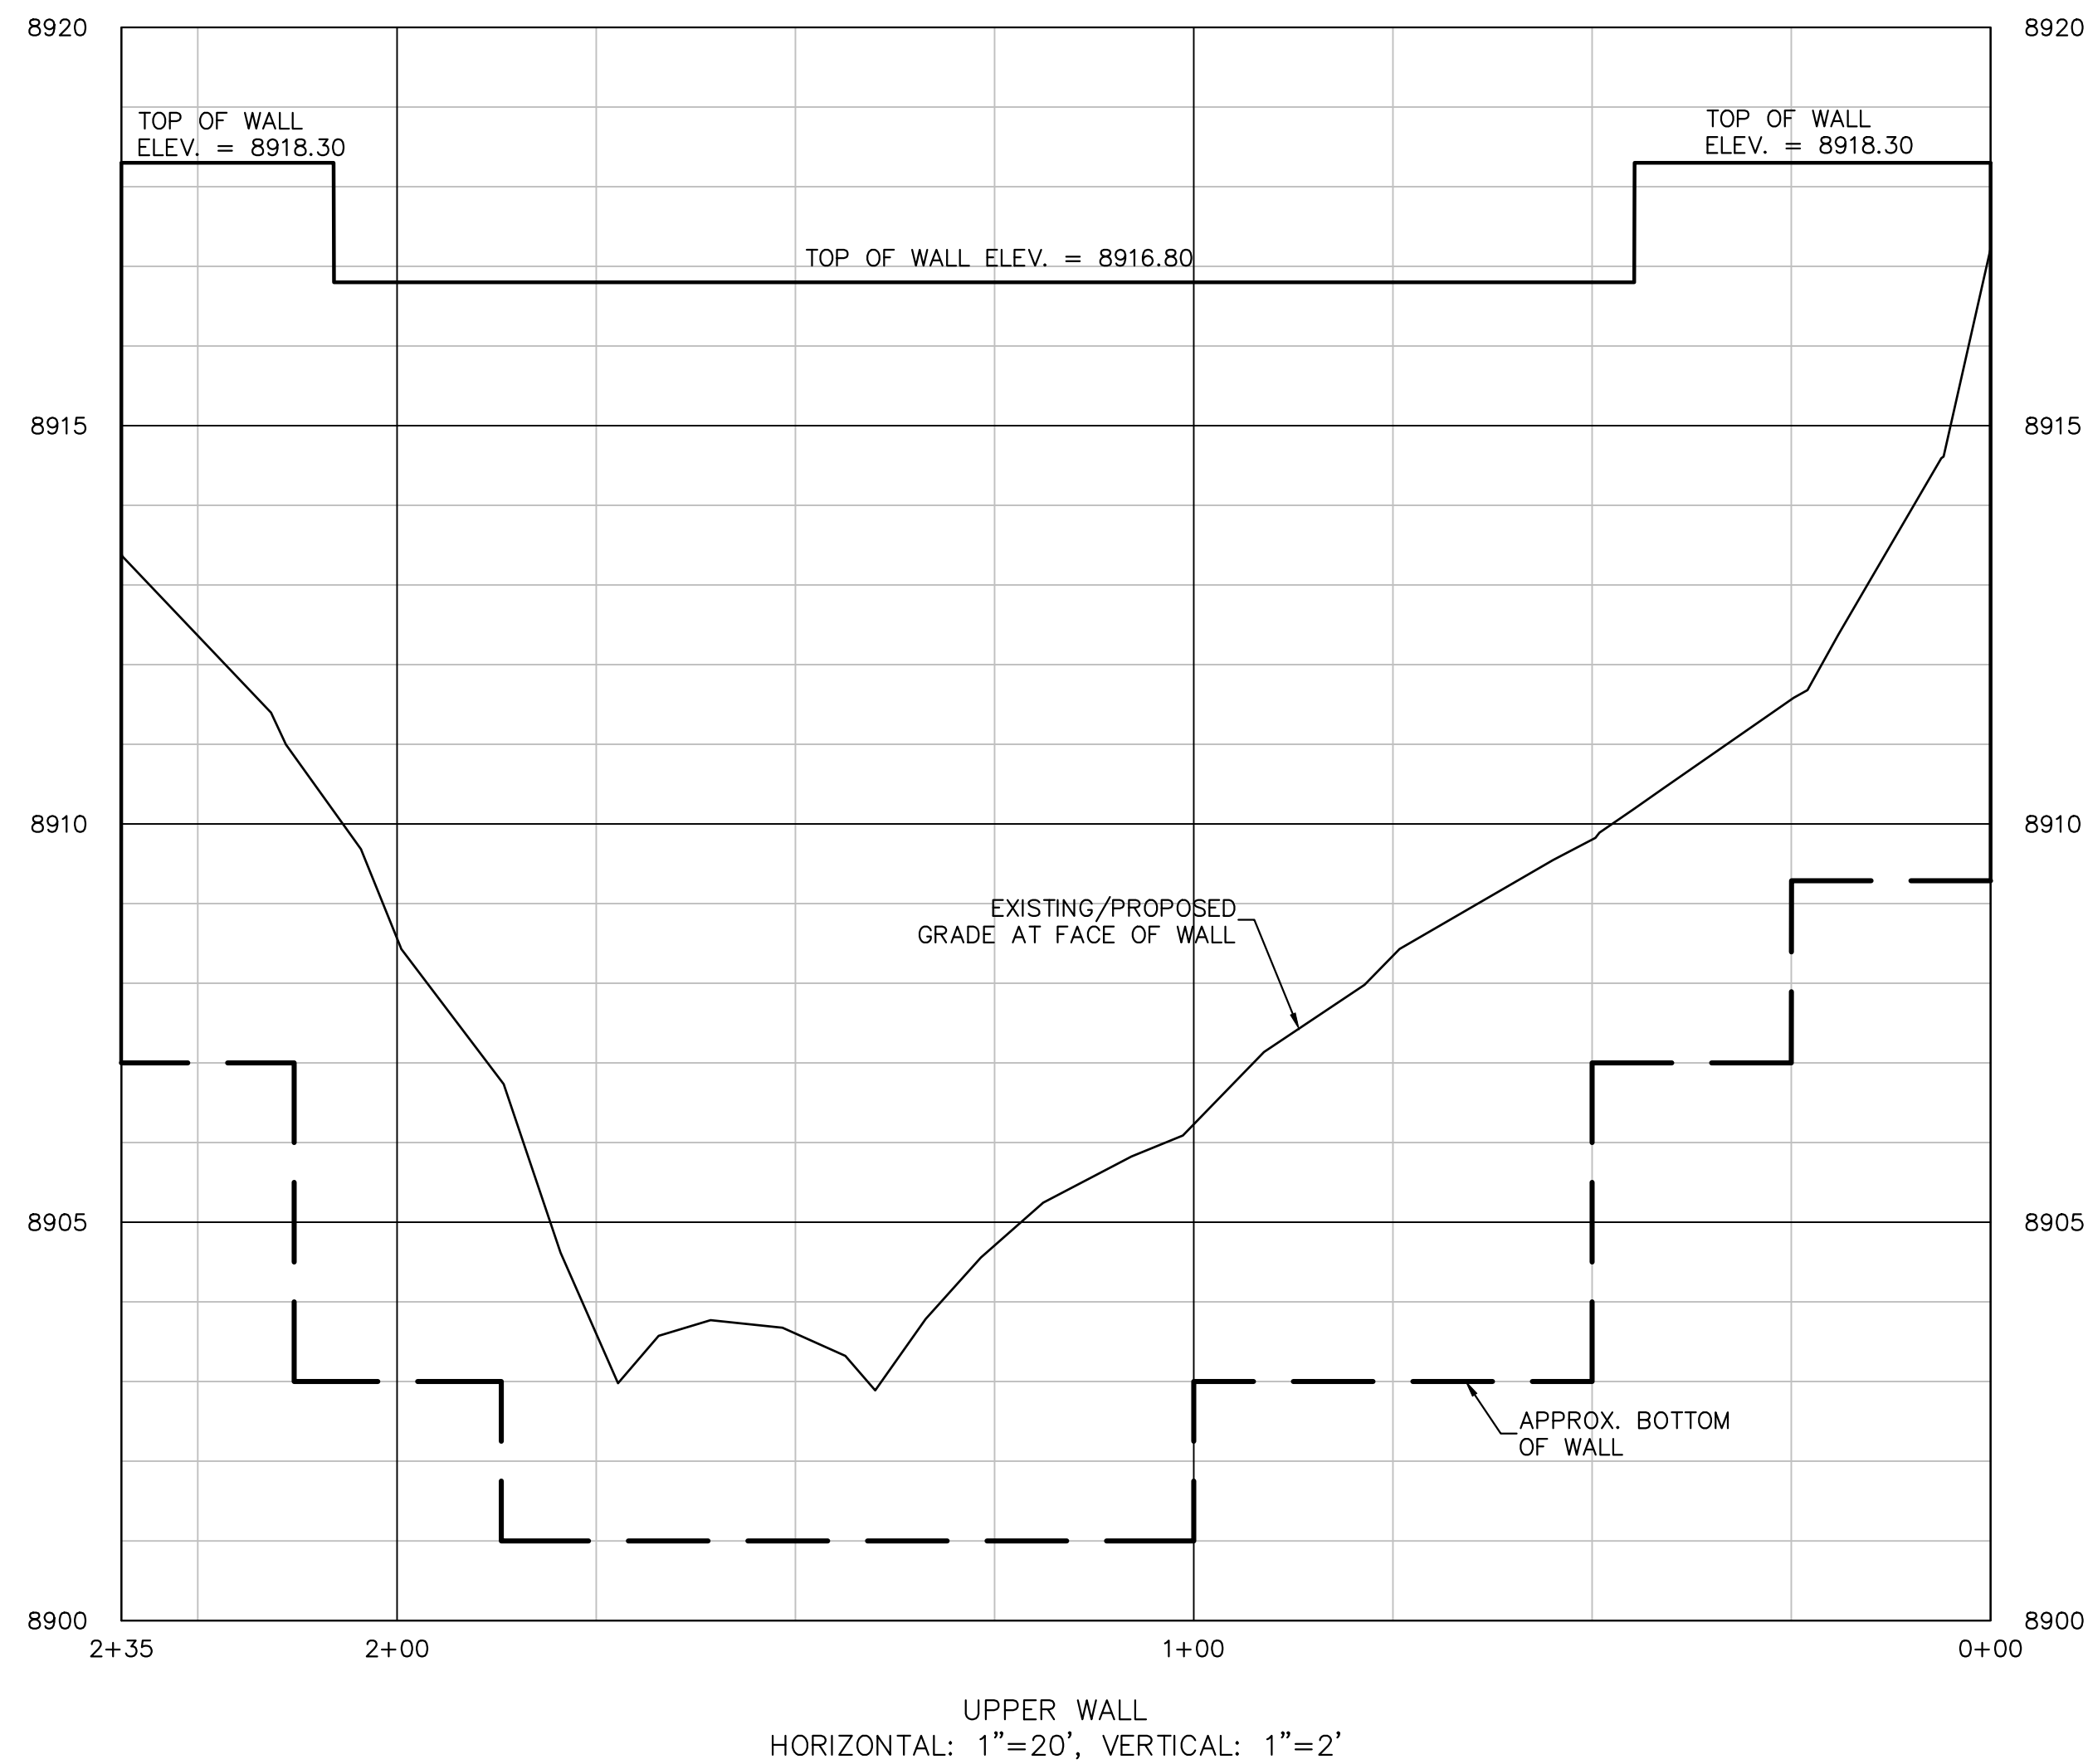

Know what's below.
Call before you dig.



SCALE VERIFICATION
BAR IS ONE INCH ON ORIGINAL DRAWING
IF NOT ONE INCH ON THIS SHEET
ADJUST SCALES ACCORDINGLY

NO.	REVISIONS DESCRIPTION	BY	DATE
1	REVISED WALLS &. REMOVED PATH & ESMT		2/21/19MRF

A · C · G
AUSTIN CIVIL GROUP, INC.
 Land Planning • Civil Engineering • Development Services
 123 North 7th Street, Suite 300 • Grand Junction, Colorado 81501
 (970) 242-7540

PANERA BREAD CAFE
 description
WALL PLAN
THE RIDGE AT DILLON - LOT 9R
 prepared for
Merritt & Associates

DRAWN BY: lms	DESIGNED BY: lms	CHECKED BY:	APPROVED BY: MRA
JOB NUMBER: 1223.0008			
DATE: 02-21-19			
SCALE: 1"=20'			
SHEET NO: C 12			

