



cemetery entry sign

cut back existing grade at entry to open up and to be inviting

Large slab boulders to identify entry - rhythm of larger boulders connected by smaller boulders


Evergreen trees and aspen to provide backdrop and natural enhancement to entry



DILLON CEMETERY
Dillon, Colorado


28 February 2019

Title:
FRONT ENTRY

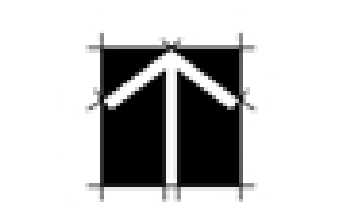

Scale:
1" = 10'


Sheet:
L1
© Ceres Plus, LLC, 2019

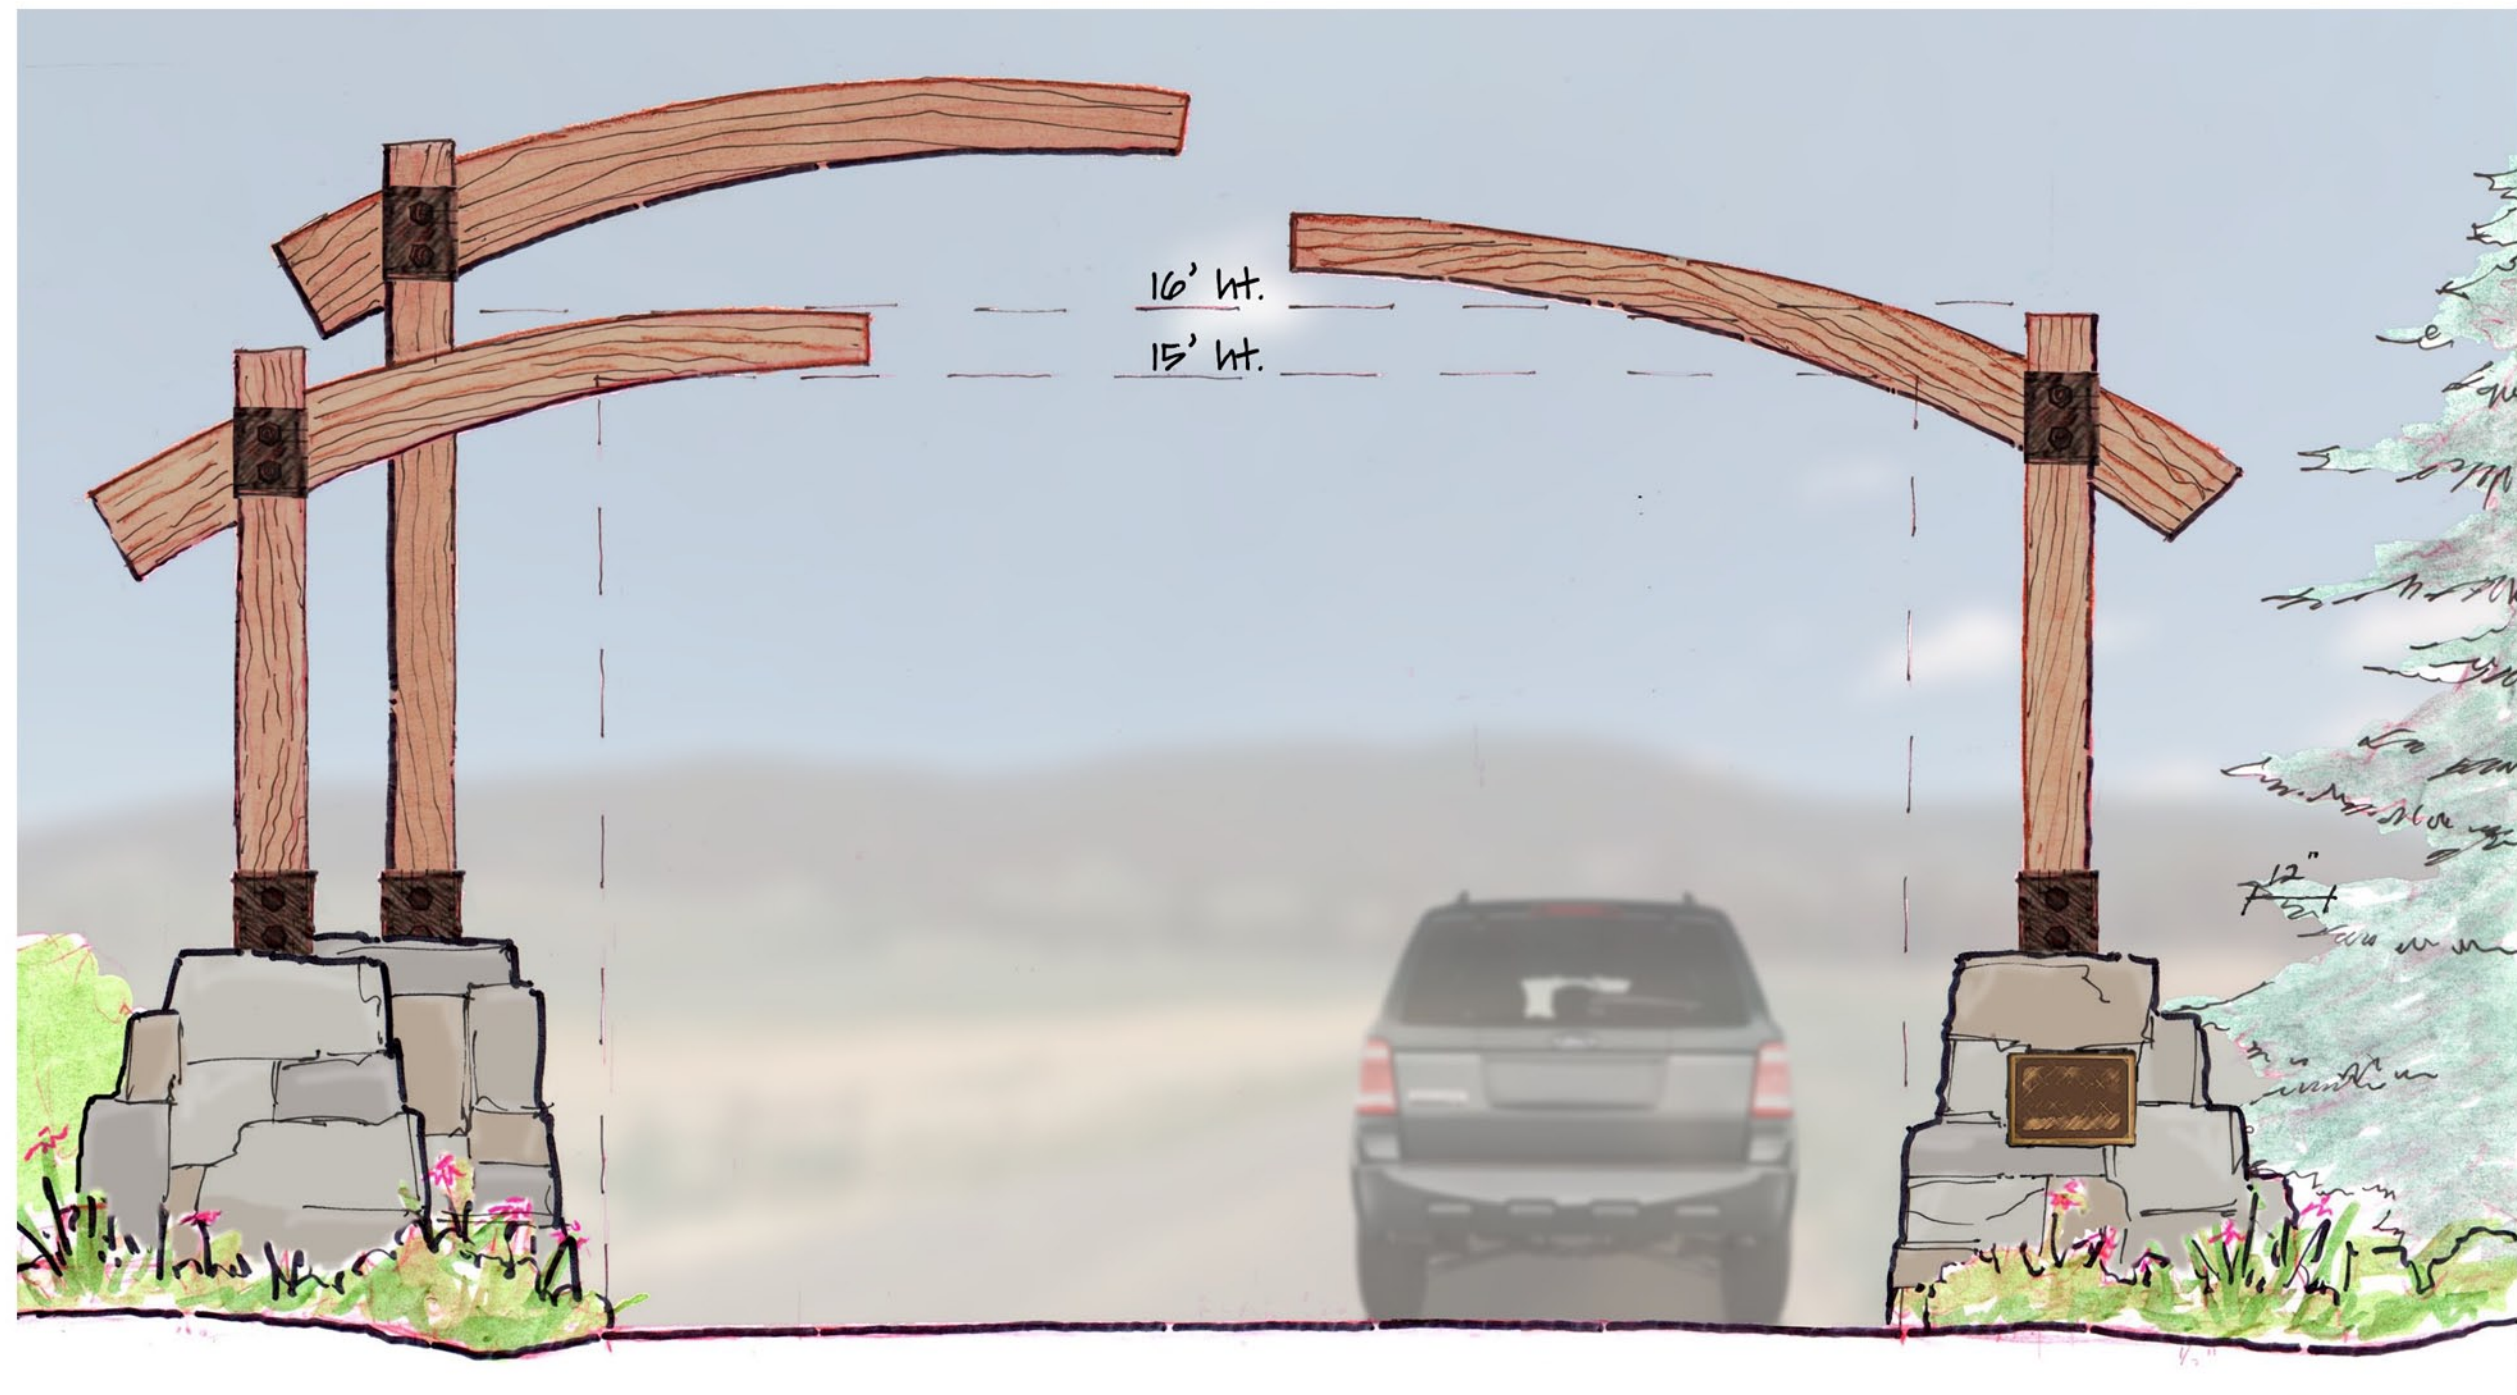

DILLON CEMETERY
Dillon, Colorado

*Kiosk & Overhead Entry
Concept 1*

30 August 2016
scale: 1"=10'

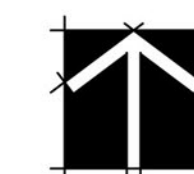



DILLON CEMETERY
Dillon, Colorado

*Entry Enhancements
Overall Concept*

30 August 2016
scale: 1"=20'

