

















**SINK  
COMBS  
DETHLEFS**

ARCHITECTURE DESIGN  
475 LINCOLN STREET  
SUITE 100  
DENVER, CO 80203  
Tel: 303-308-0200

**NOT FOR  
CONSTRUCTION**


Dillon Amphitheater  
Improvements

W. Lodgepole Street  
Dillon, CO

SCD Project No.: 1514


All information appearing herein and not to be duplicated, disclosed or otherwise used  
without the written consent of Sink Combs Dethlefs.

No.	Issues/Revisions:	Date
01	Schematic Design	07/22/16
02	Design Development	10/14/16

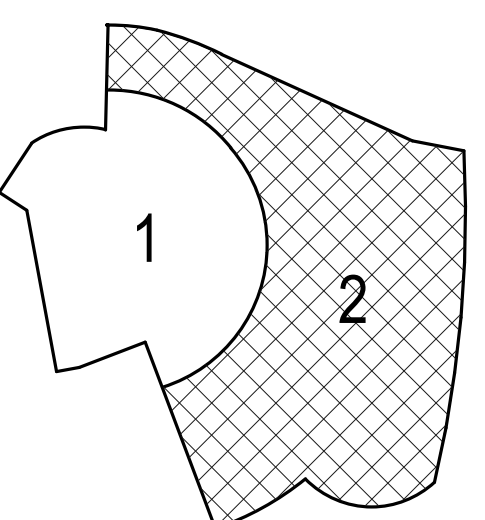


**ENLARGED PLANS  
PLAZA LEVEL**


**A4.14**

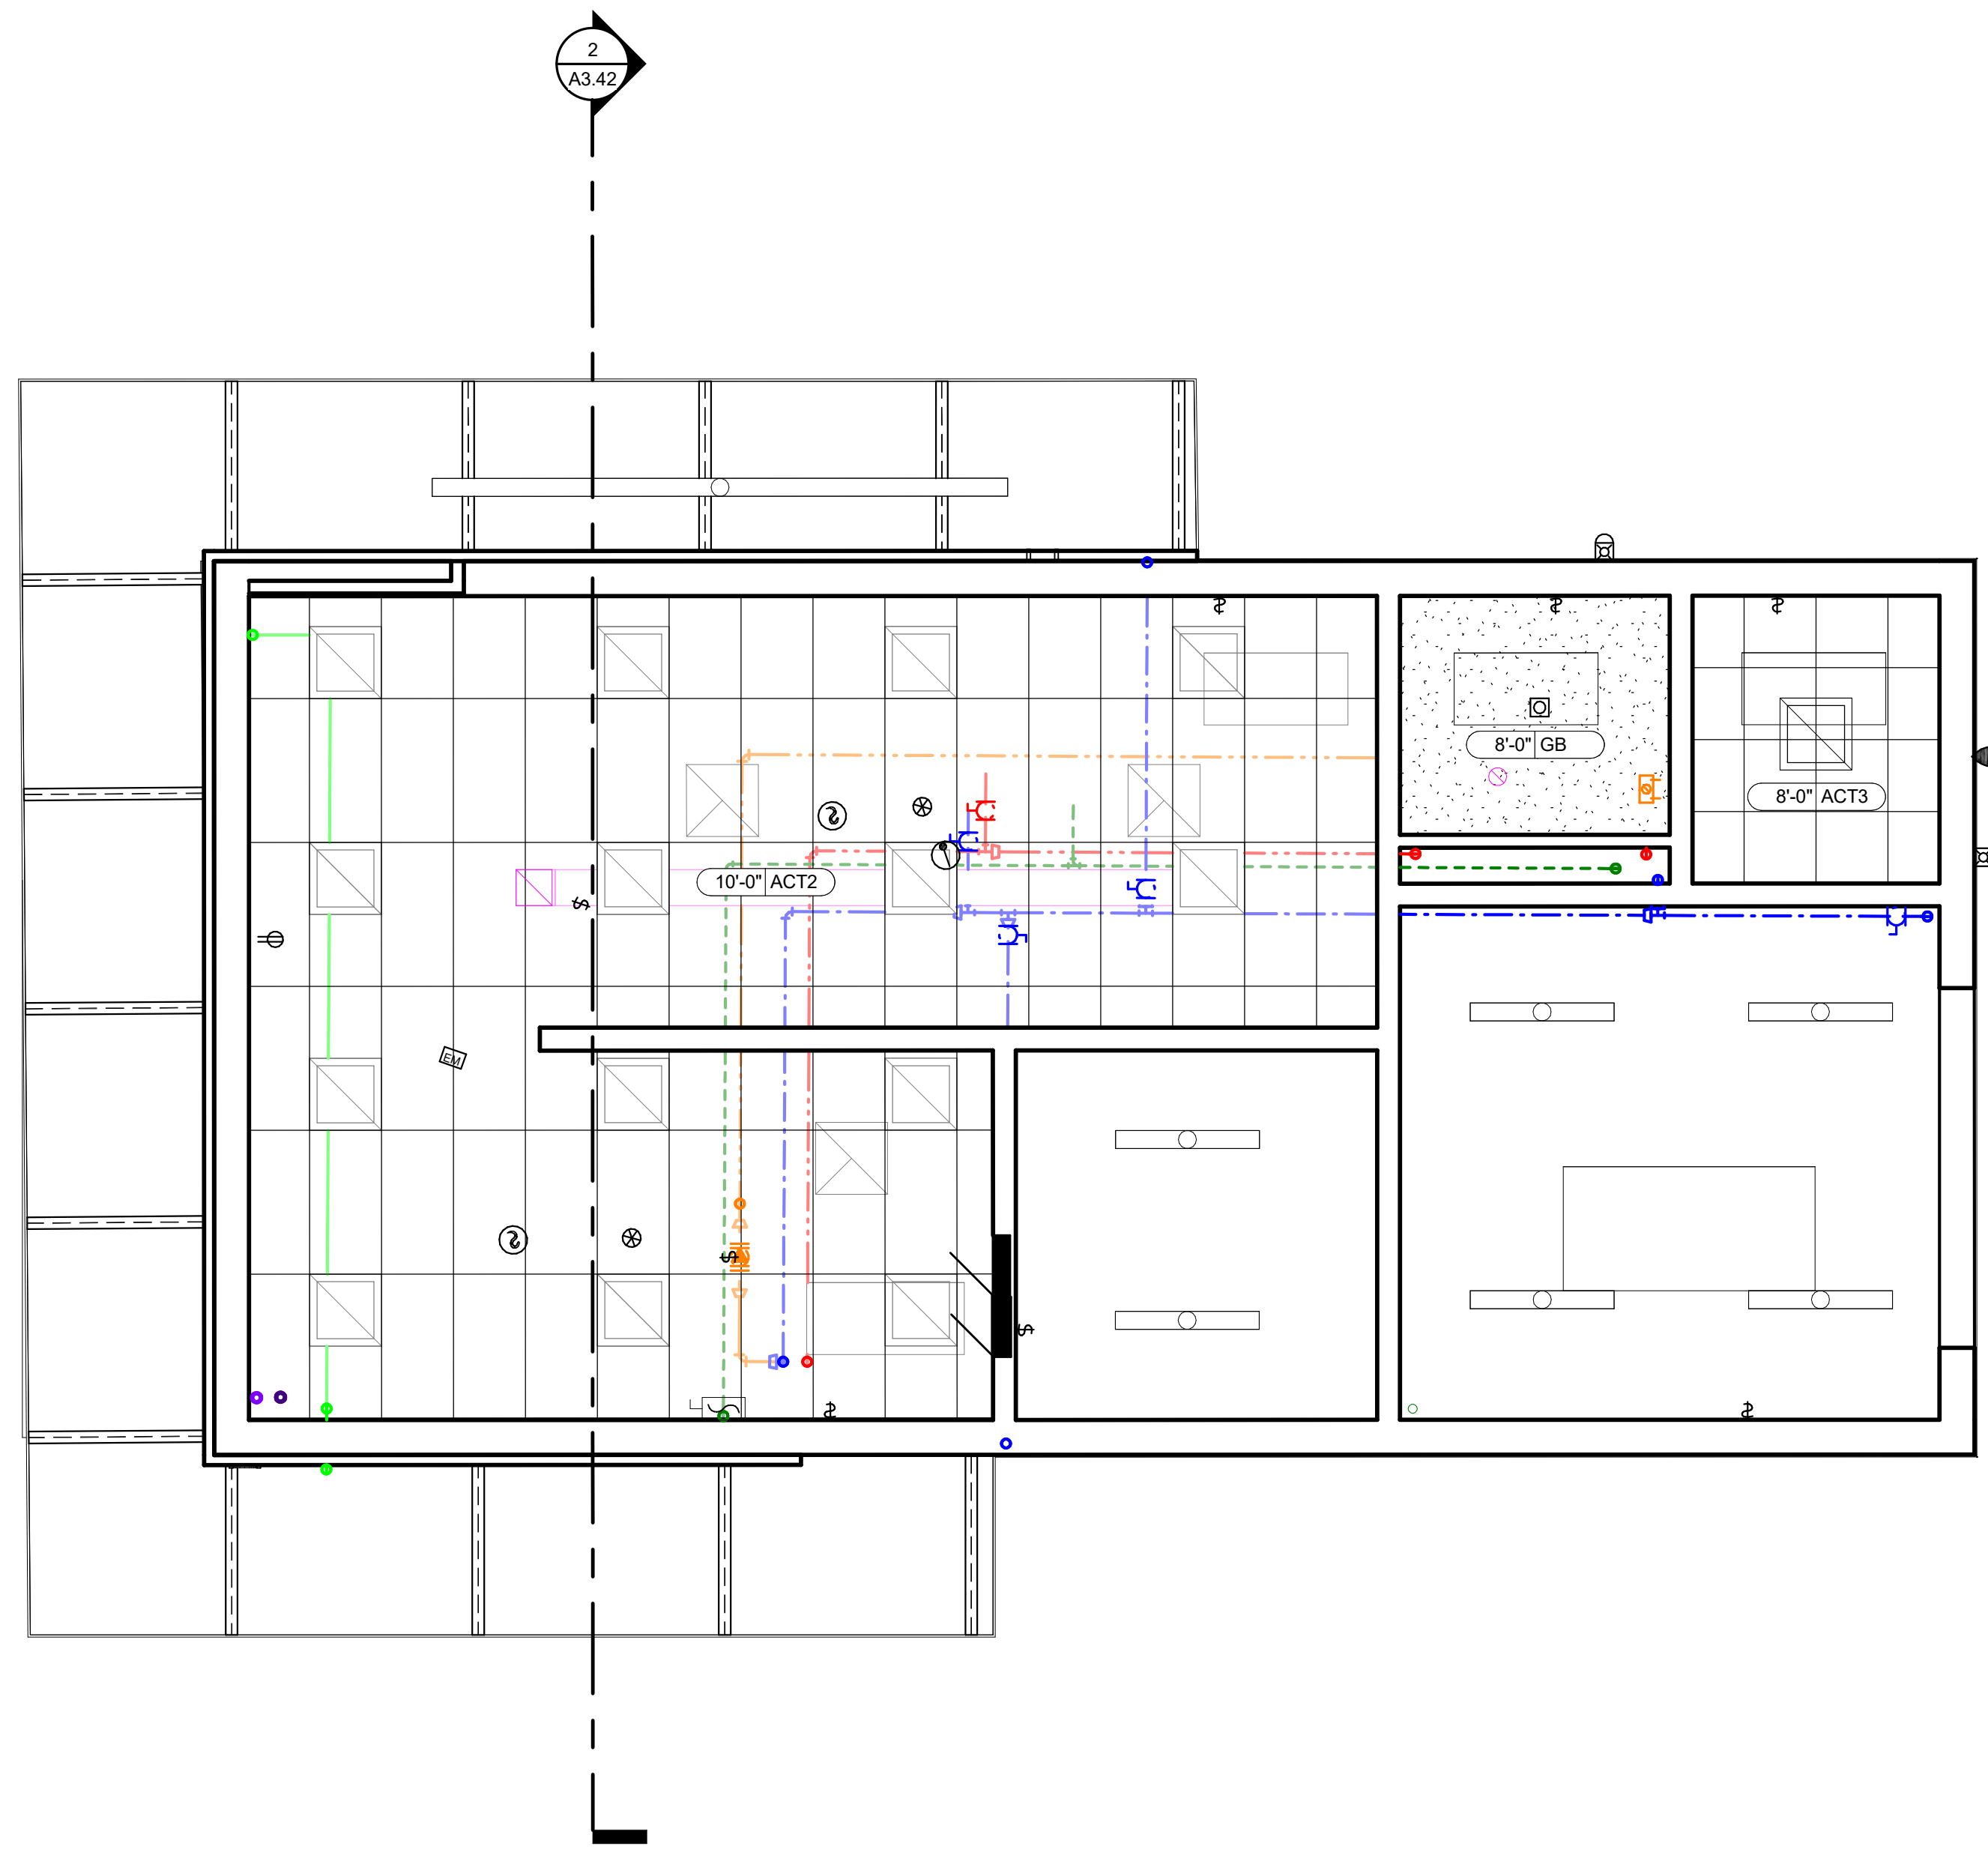


**4** ENLARGED RCP- PLAZA LEVEL SOUTH CONCESSIONS  
1/4\"/>

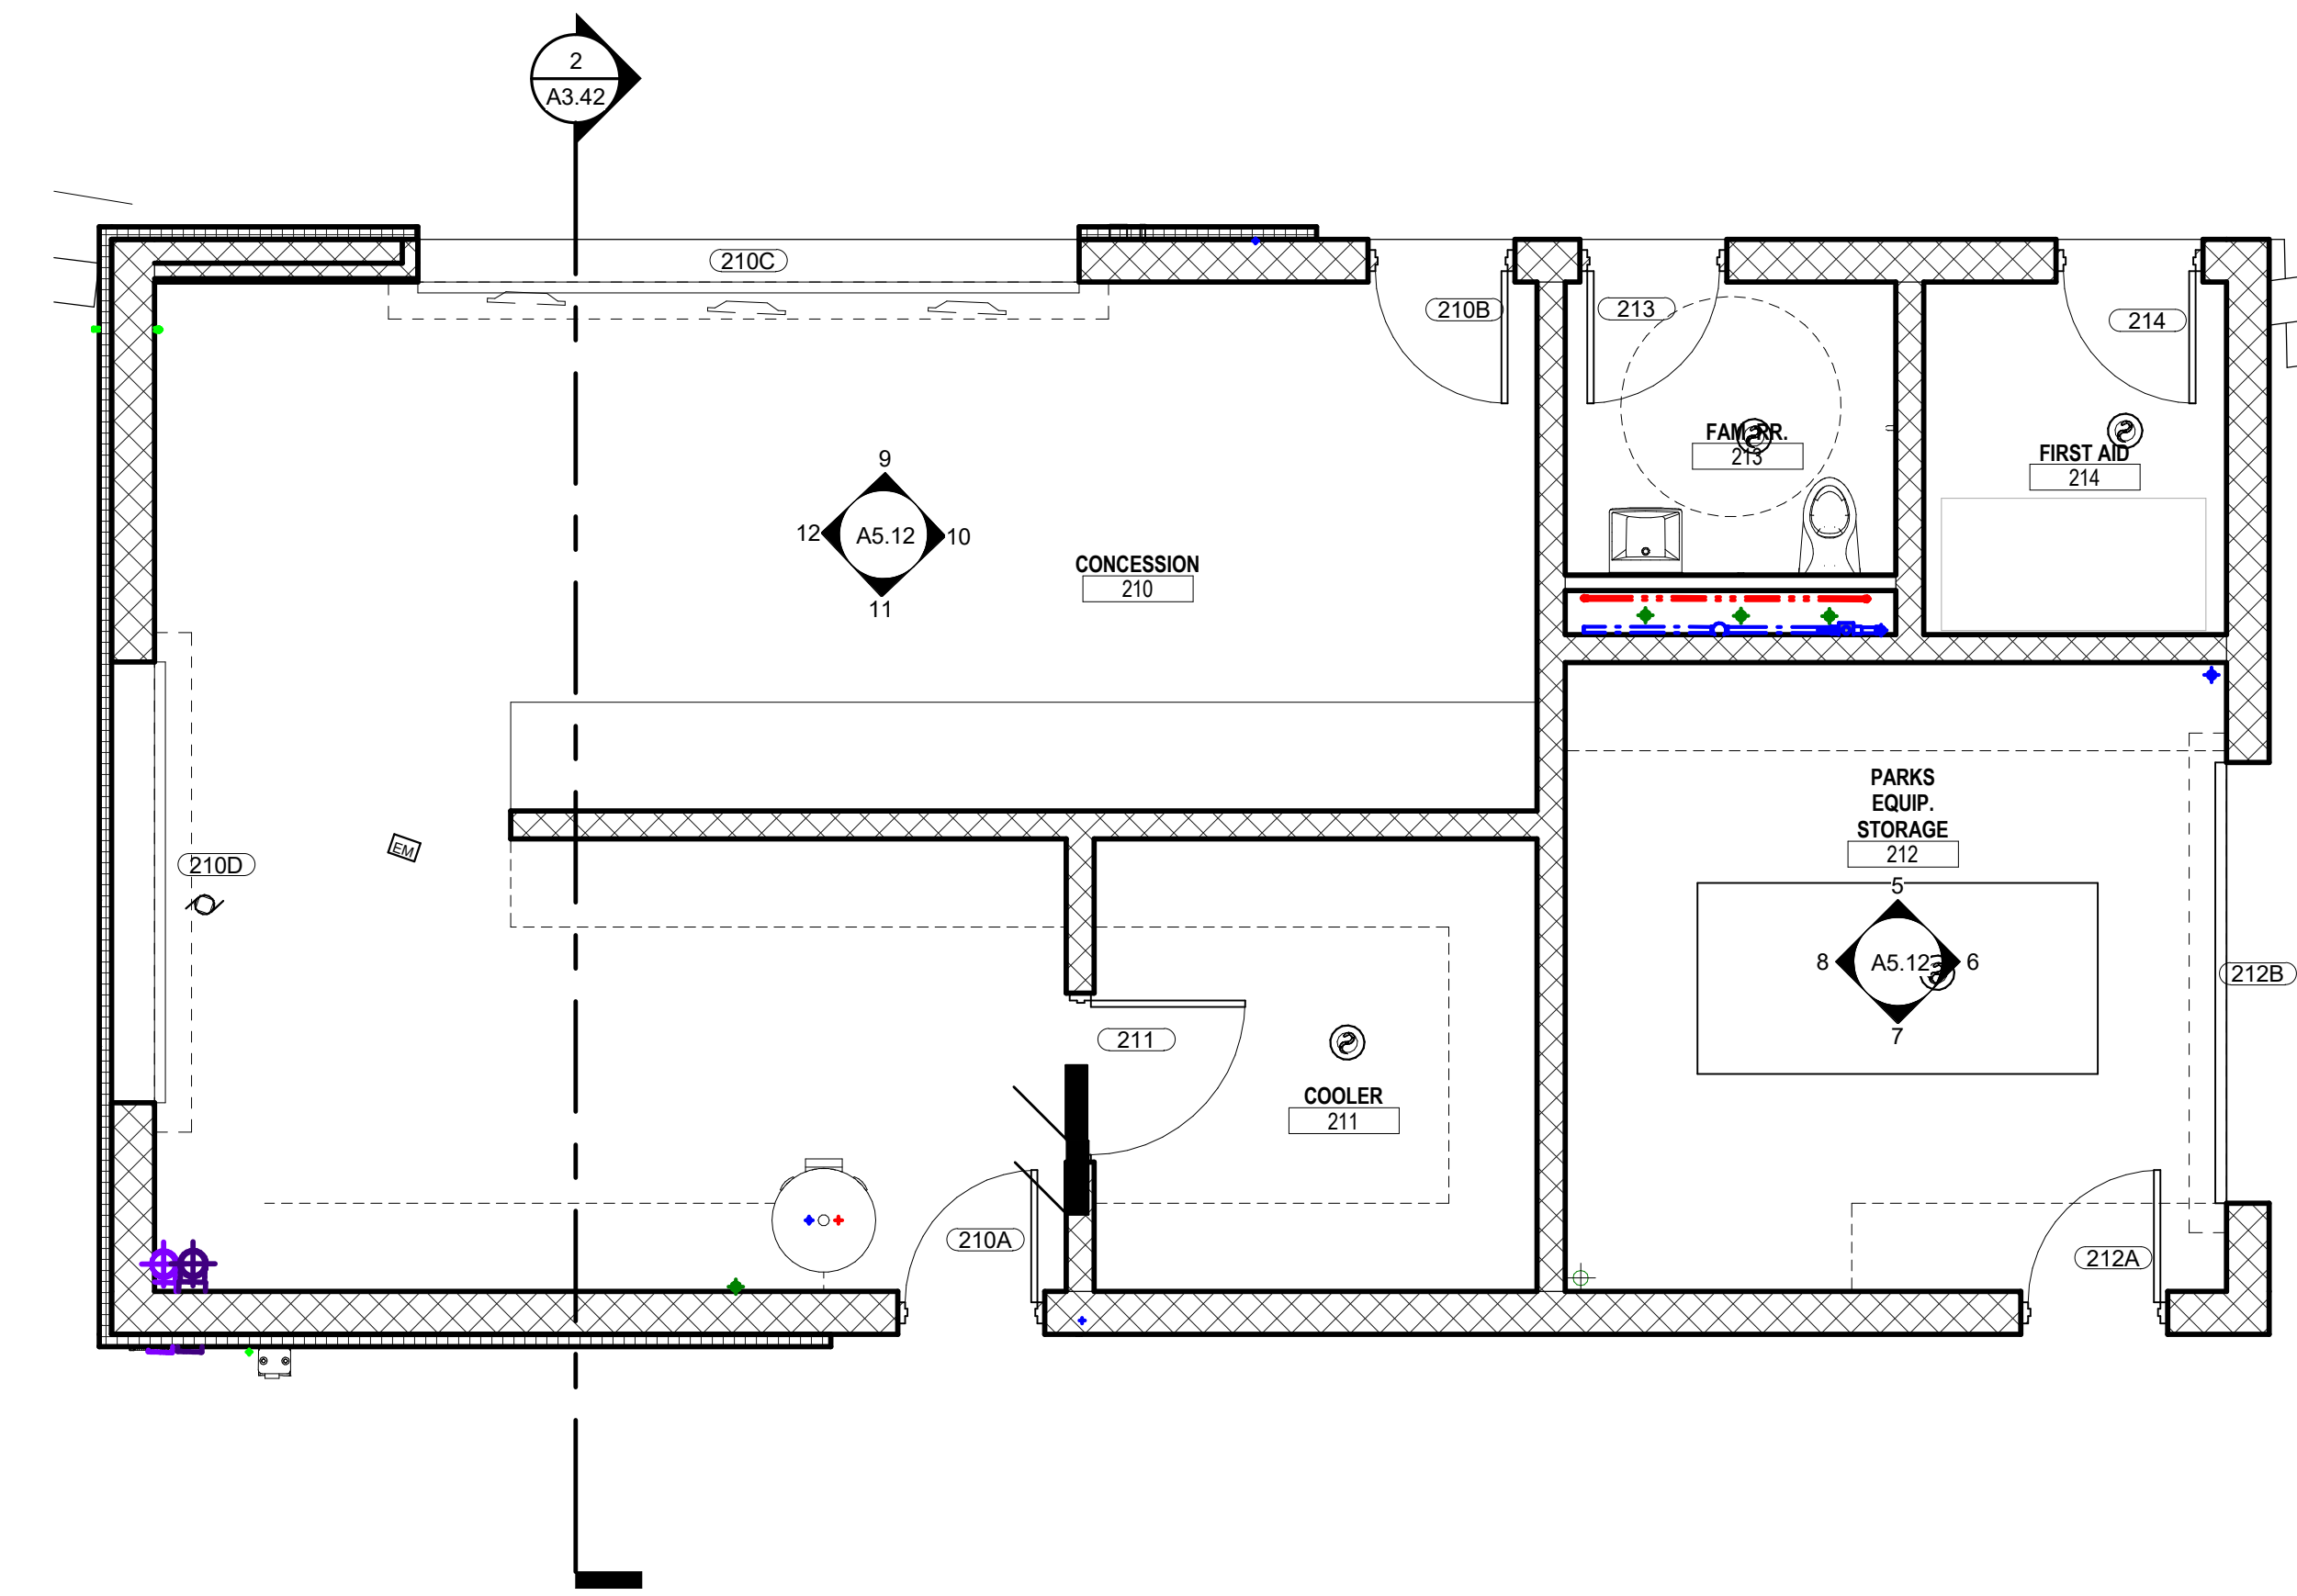

**3** ENLARGED PLAZA LEVEL - SOUTH CONCESSIONS  
1/4\"/>

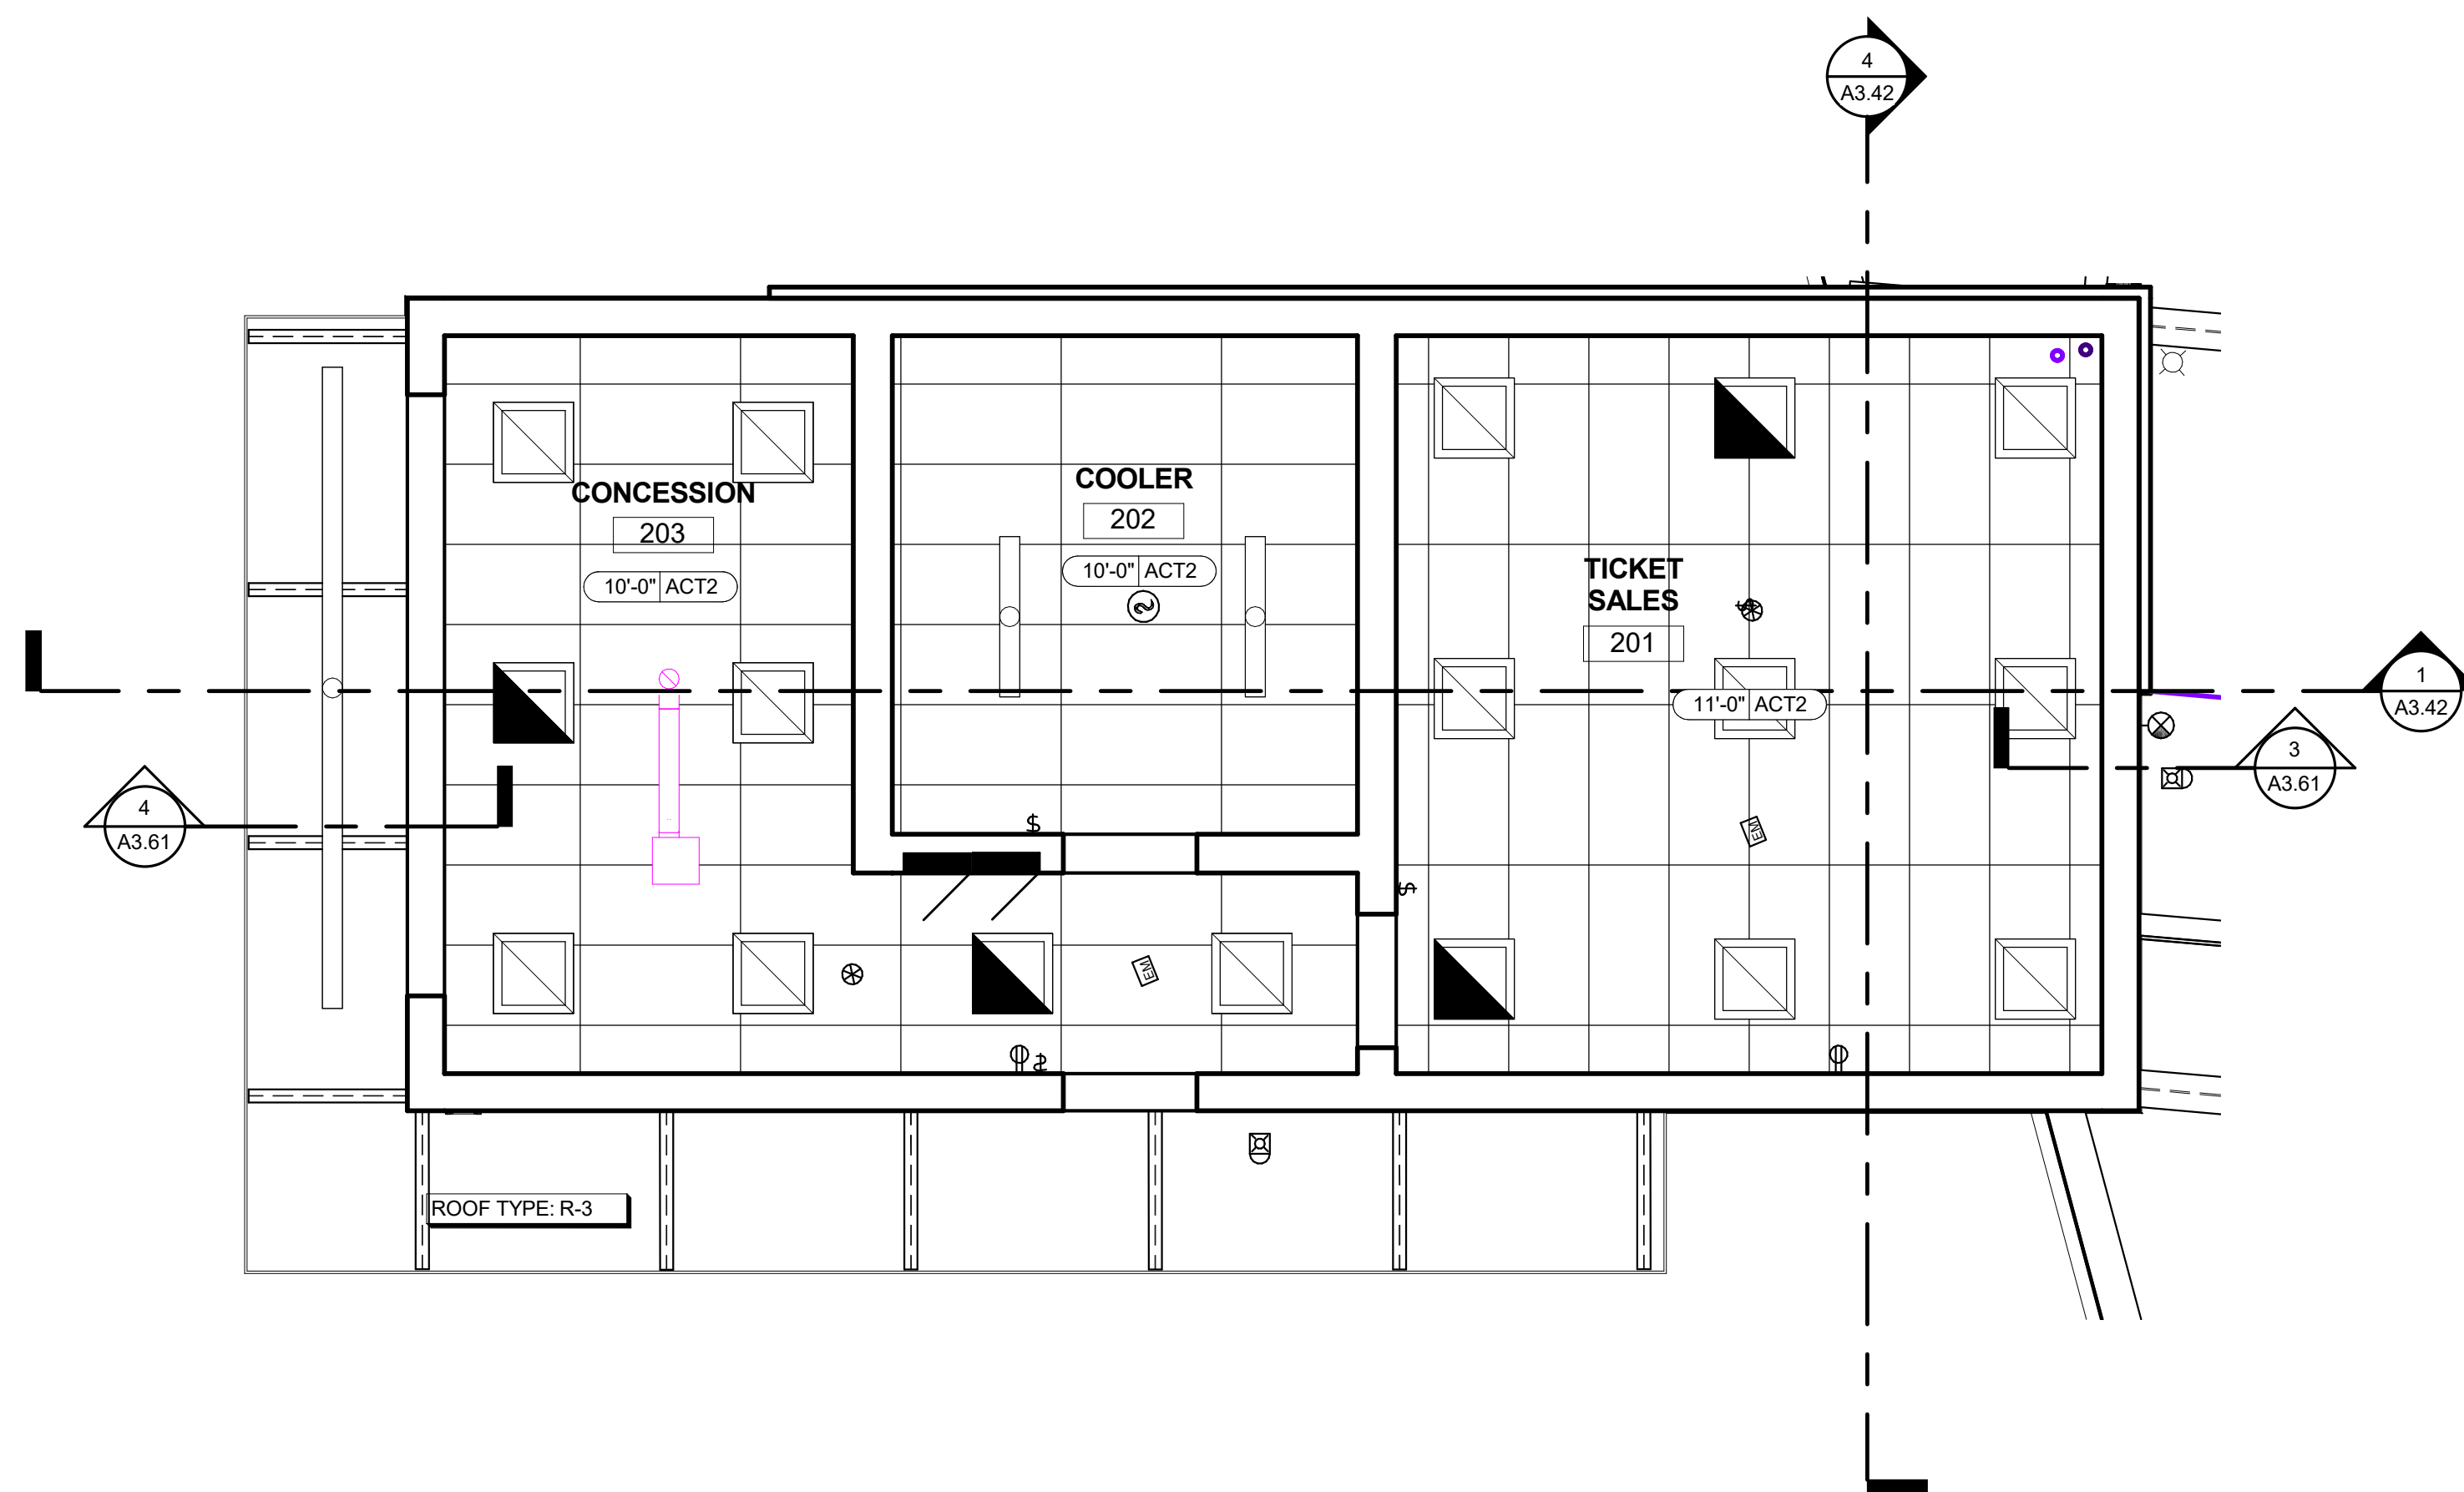

**2** ENLARGED RCP- CONCESSION & TICKET OFFICE  
1/4\"/>

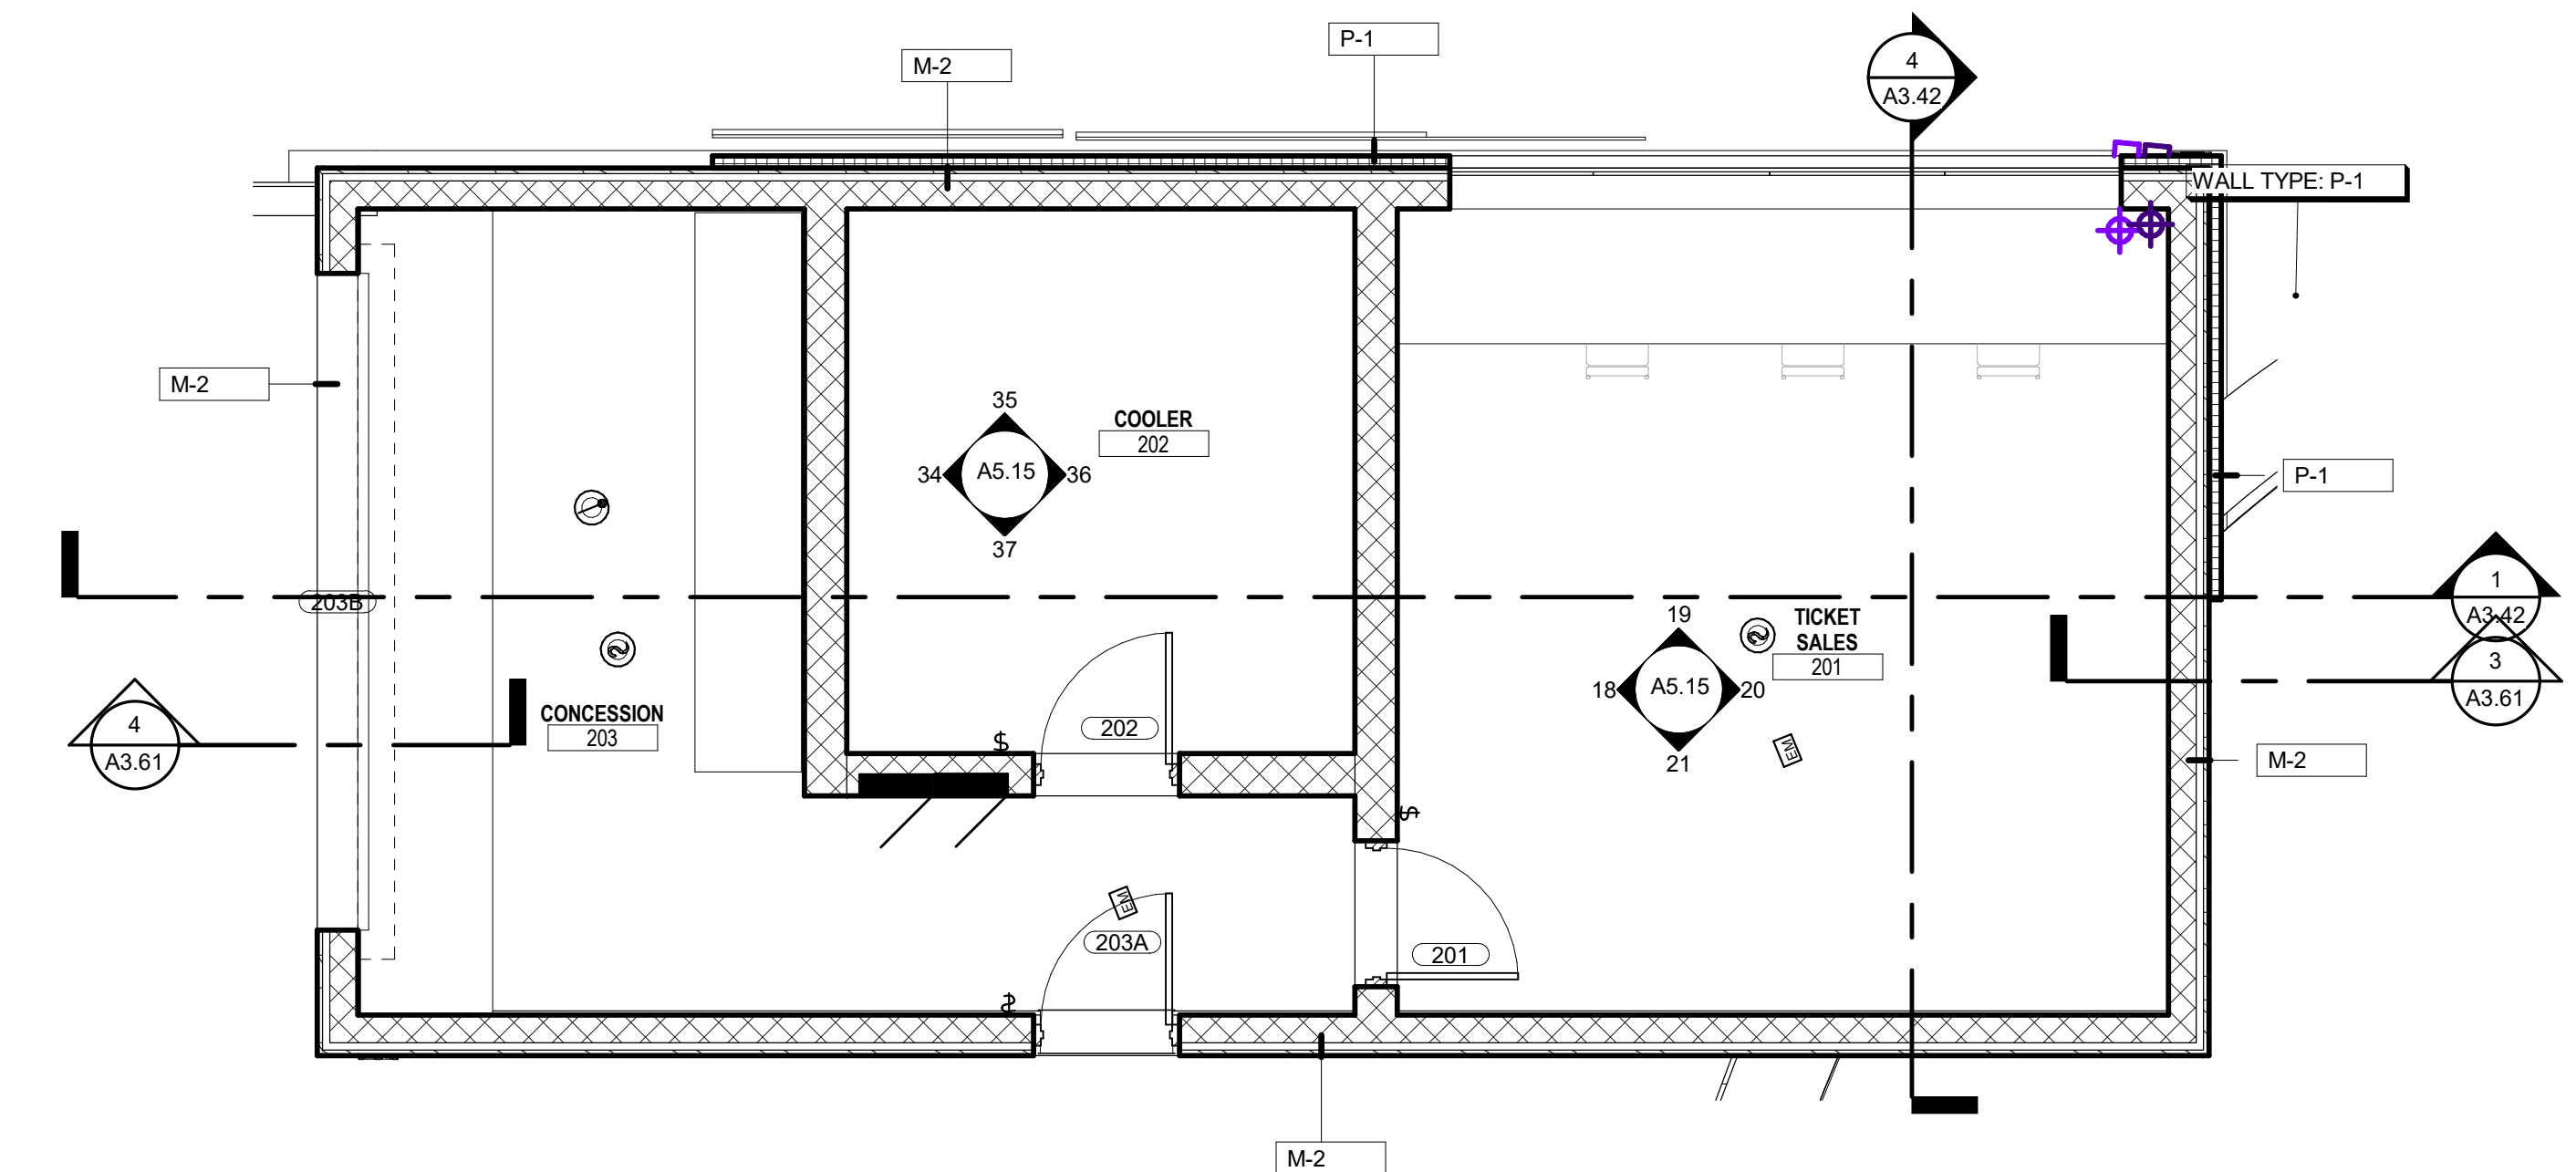

**1** ENLARGED PLAN- CONCESSION & TICKET OFFICE  
1/4\"/>



