
EXHIBIT "D" - LANDSCAPE PLAN CHRISTY SPORTS P.U.D. OCTOBER 3, 2017 Page 1 of 1

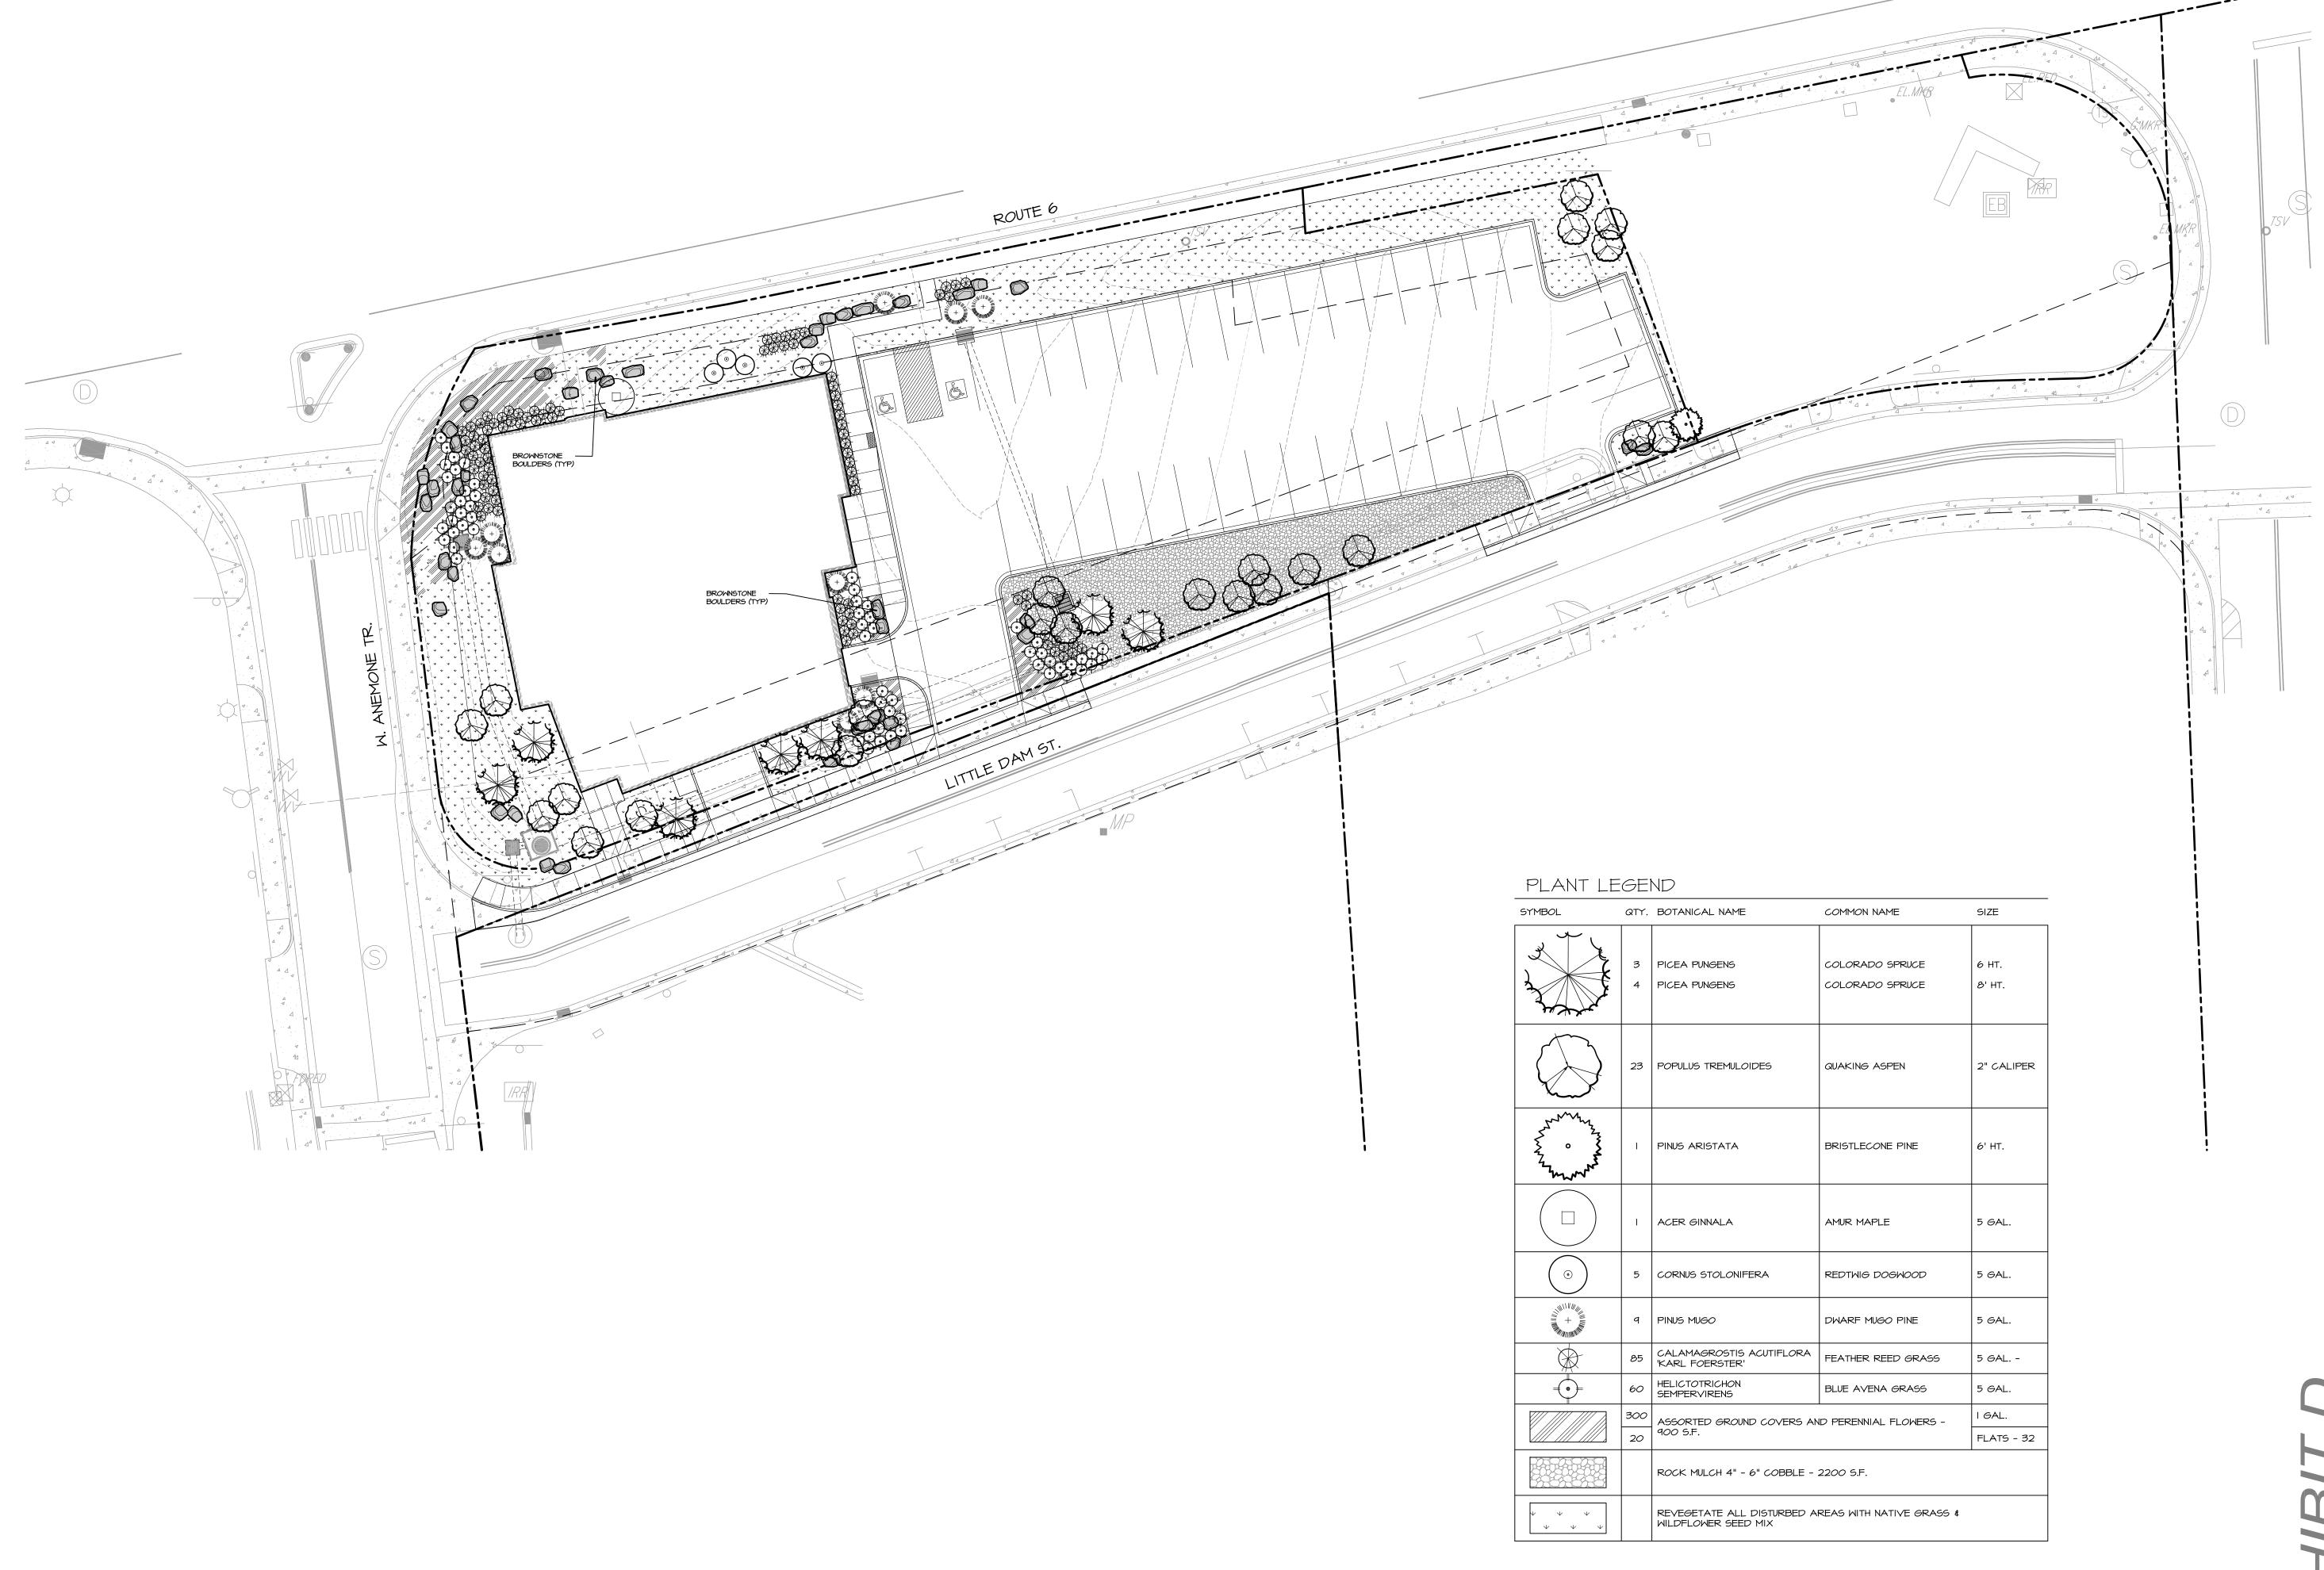

19 SOUTH TEJON ST., SUITE 300 COLORADO SPRINGS, CO. 80903 TELE. 719-471-7566 FAX: 719-471-1174 www.rtaarchitects.com



Post Office Box 2134 Eagle, Colorado 81: p: 970.949.3286 www.ceres-plus.com

## RISTY SPORTS - DILLON

© COPYRIGHT RTA, INC.

LANDSCAPE PLAN

RTA PROJECT NUMBER 14093.00
DATE

08.15.2017

REVISION

1 2017-08-15
2 2017-09-18

QA/QC: -

ISSUED FOR:
PUD SUBMITTAL

PUD SUBM SHEET NO.

SCALE: I" = 20'