



M:\PROJECTS\1223.0008 - Panera Bread Dillon\Drawings\Production\DWG\PROD SITE - PANERA.dwg, C-13 STRIPING, 2/26/2019 2:05:08 PM

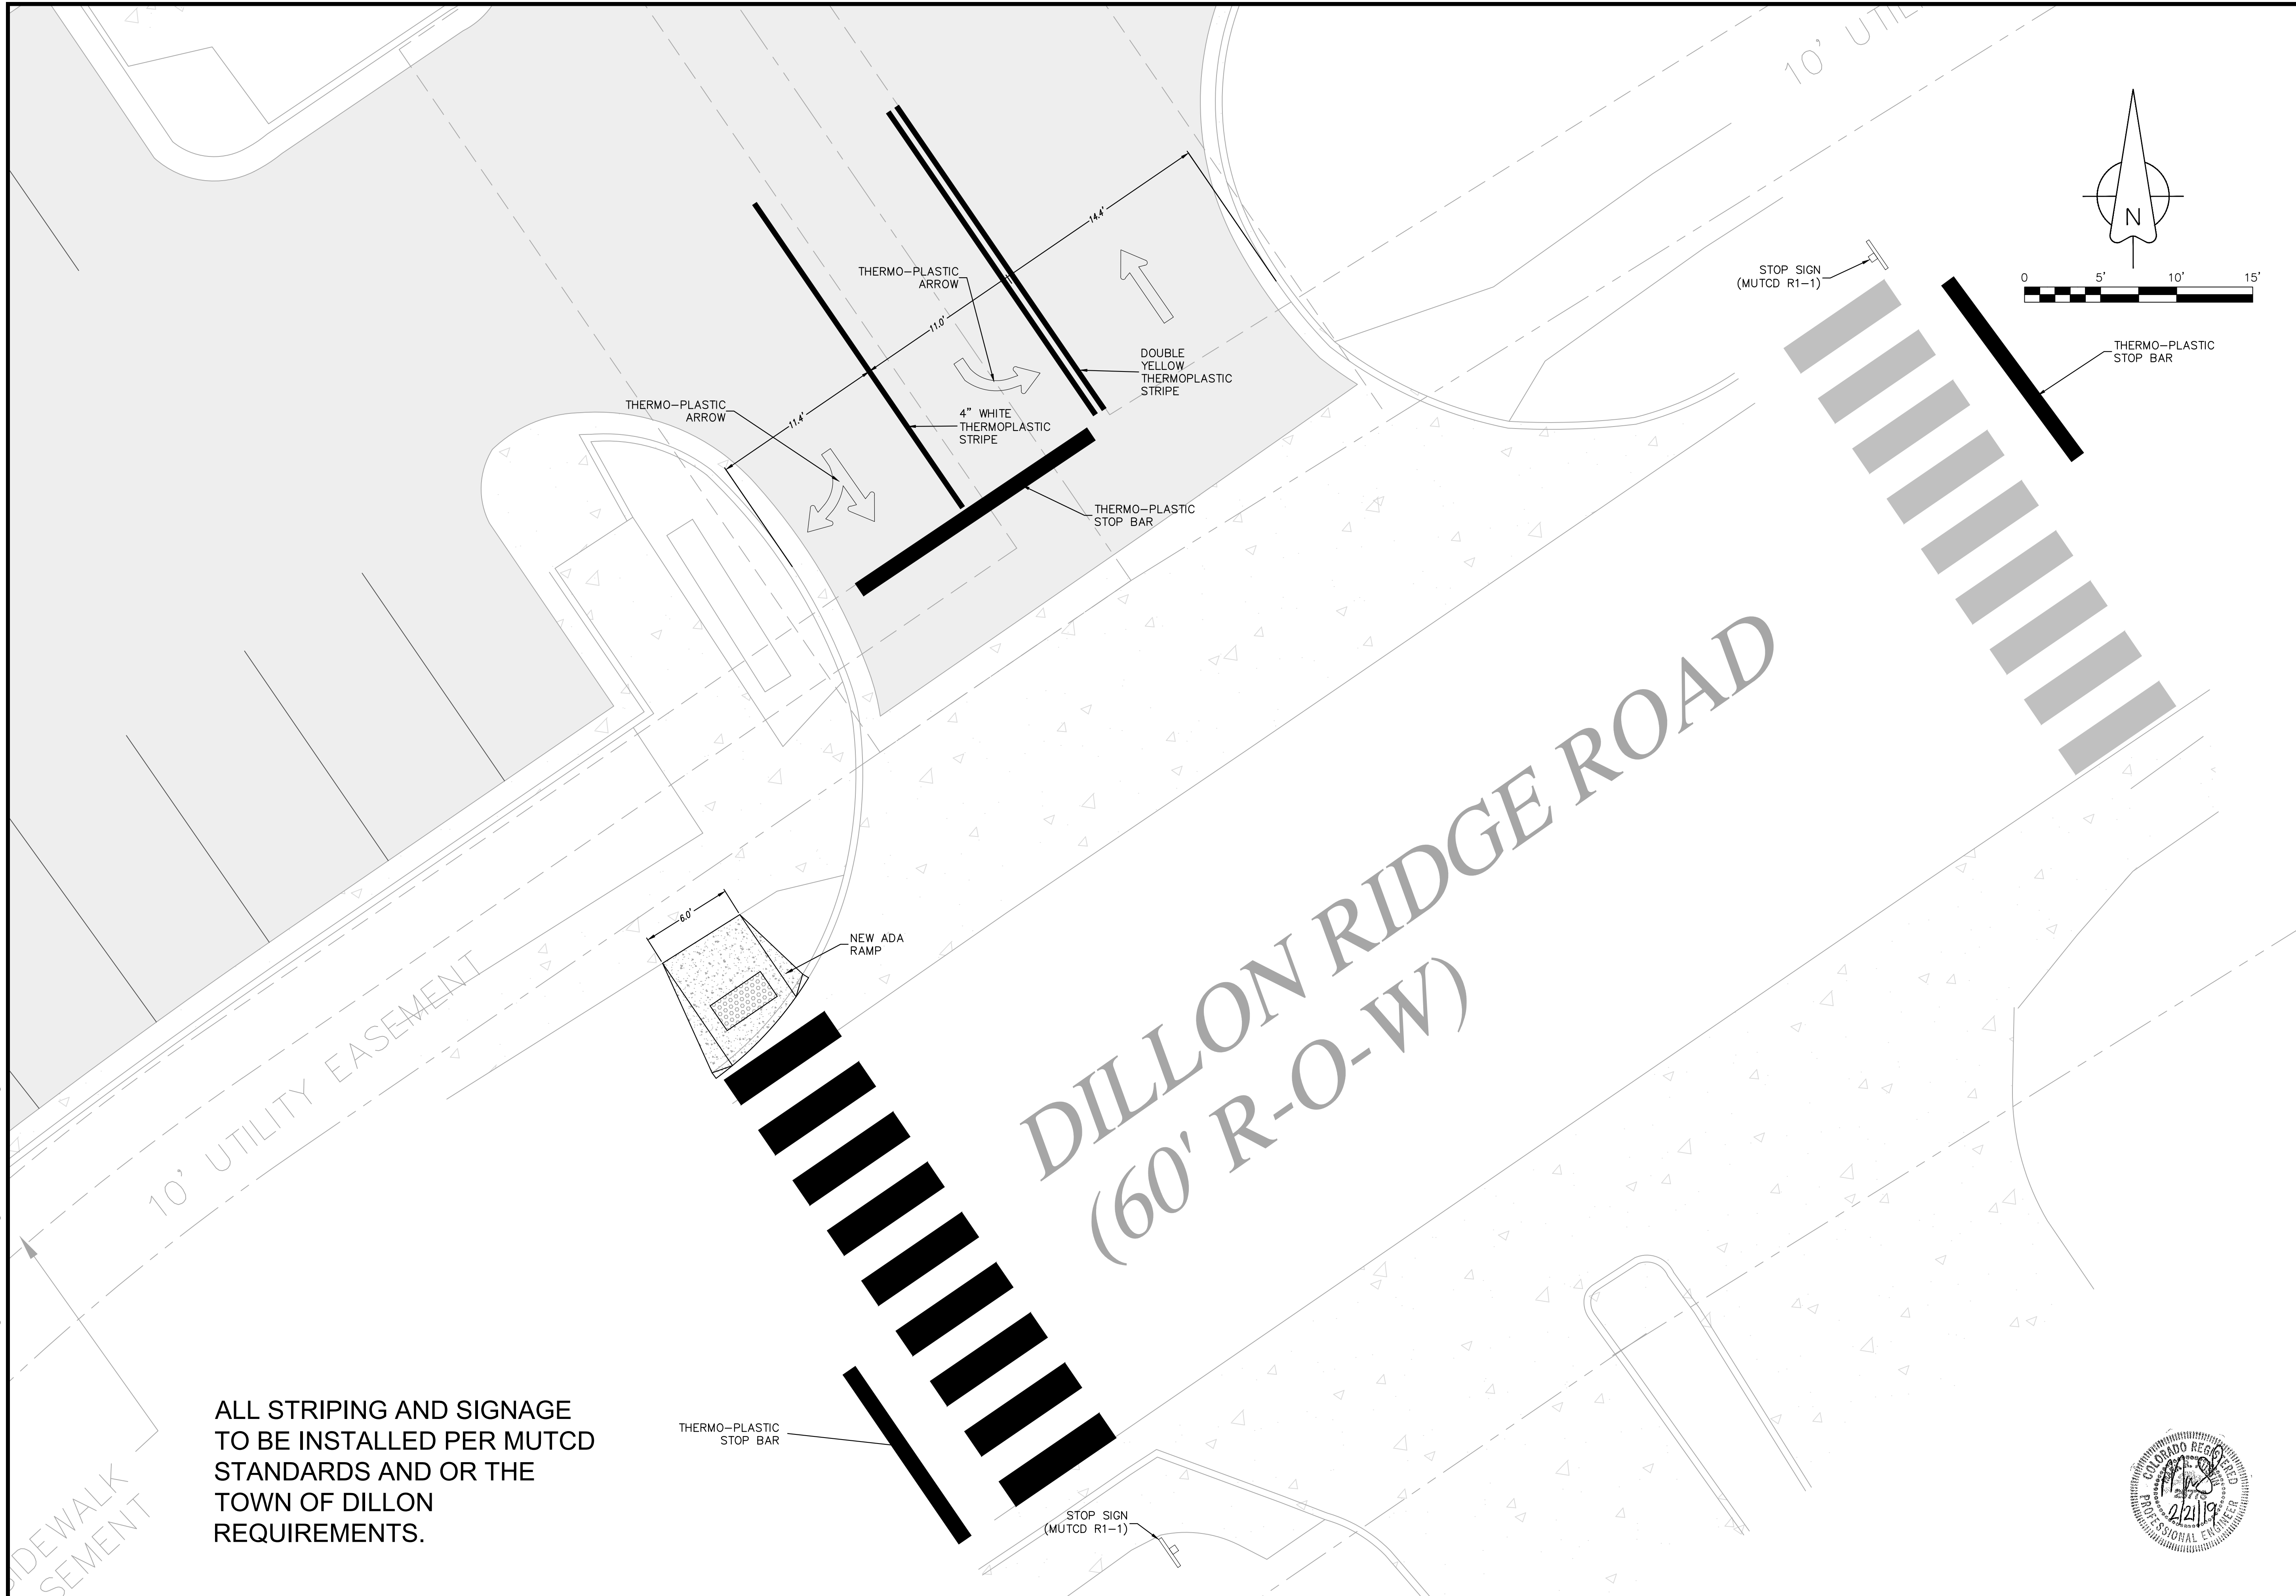

ALL STRIPING AND SIGNAGE TO BE INSTALLED PER MUTCD STANDARDS AND OR THE TOWN OF DILLON REQUIREMENTS.

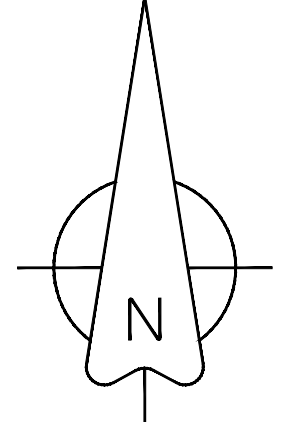

<p>Know what's below. Call before you dig.</p> <p>SCALE VERIFICATION BAR IS ONE INCH ON ORIGINAL DRAWING IF NOT ONE INCH ON THIS SHEET ADJUST SCALES ACCORDINGLY</p>					
NO.	REVISIONS	DESCRIPTION	DATE	BY	
1	REVISED	WALLS & REMOVED PATH & ESMT	2/21/19	MRH	
<p>A · C · G AUSTIN CIVIL GROUP, INC. Land Planning · Civil Engineering · Development Services 123 North 7th Street, Suite 300 · Grand Junction, Colorado 81501 (970) 242-7540</p>					
<p>PANERA BREAD CAFE</p>		<p>STRIPING PLAN LOT 9R - The Ridge At Dillon prepared for Merritt & Associates</p>			
DRAWN BY:	MRH	DESIGNED BY:	MRH	CHECKED BY:	MRA
JOB NUMBER:	1223.0008				
DATE:	08-24-18				
SCALE:	1" = 5'				
SHEET NO.:	C 13				

