




# Dillon Town Center Revitalization


## Main Street Details




 Dillon Town Center Location Map

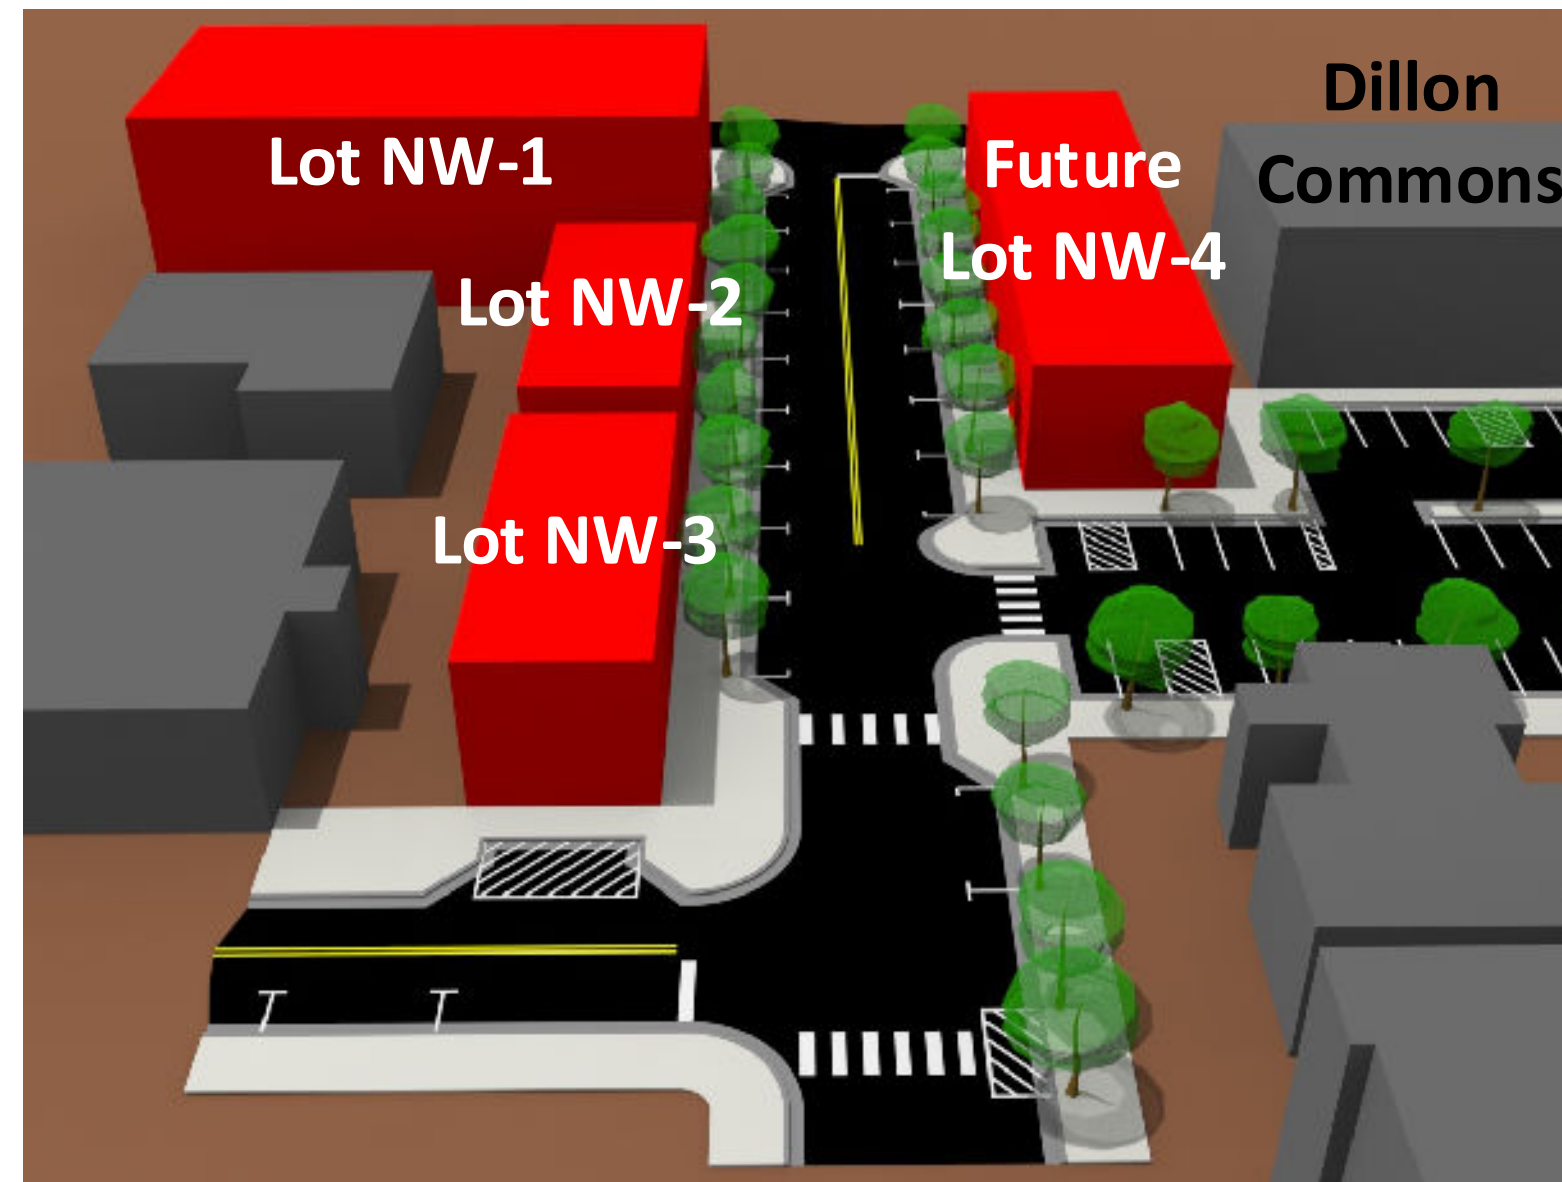

Proposed Main Street Looking Towards Lake Dillon Drive

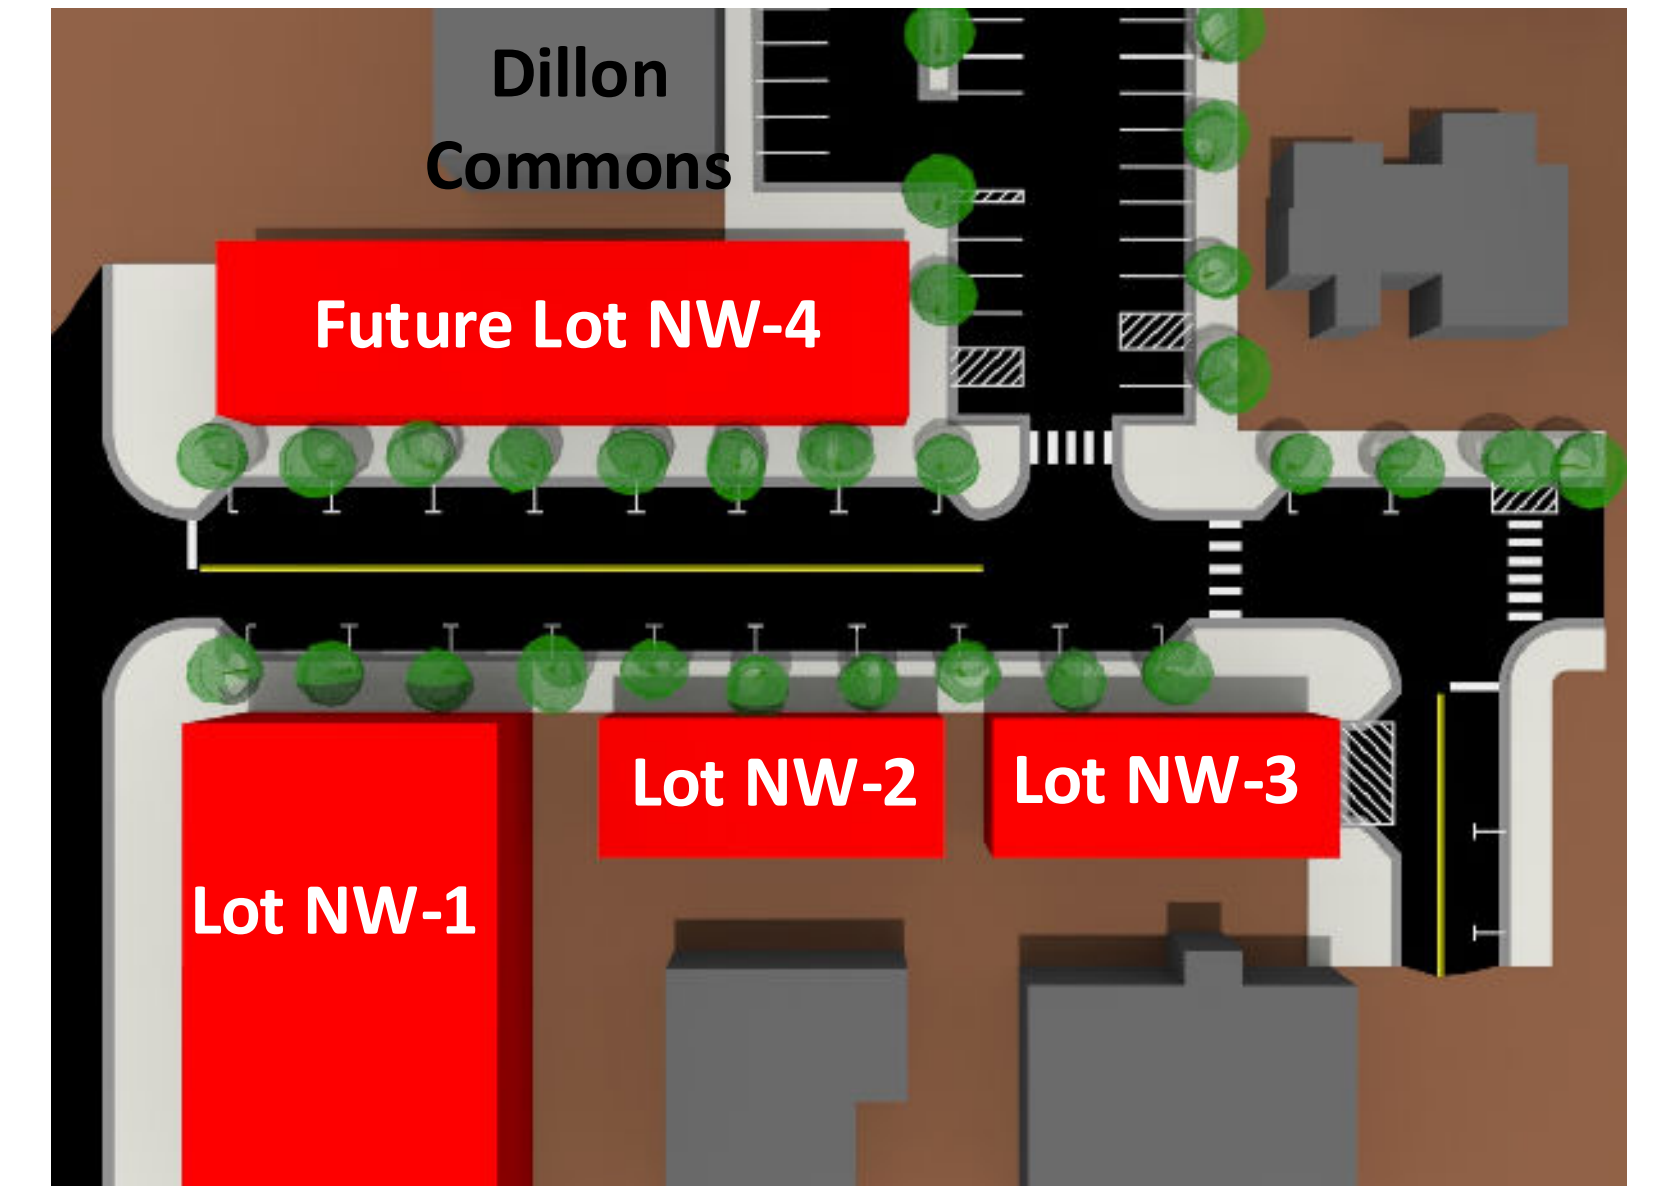

Main Street Lake Dillon Drive to Schroeder

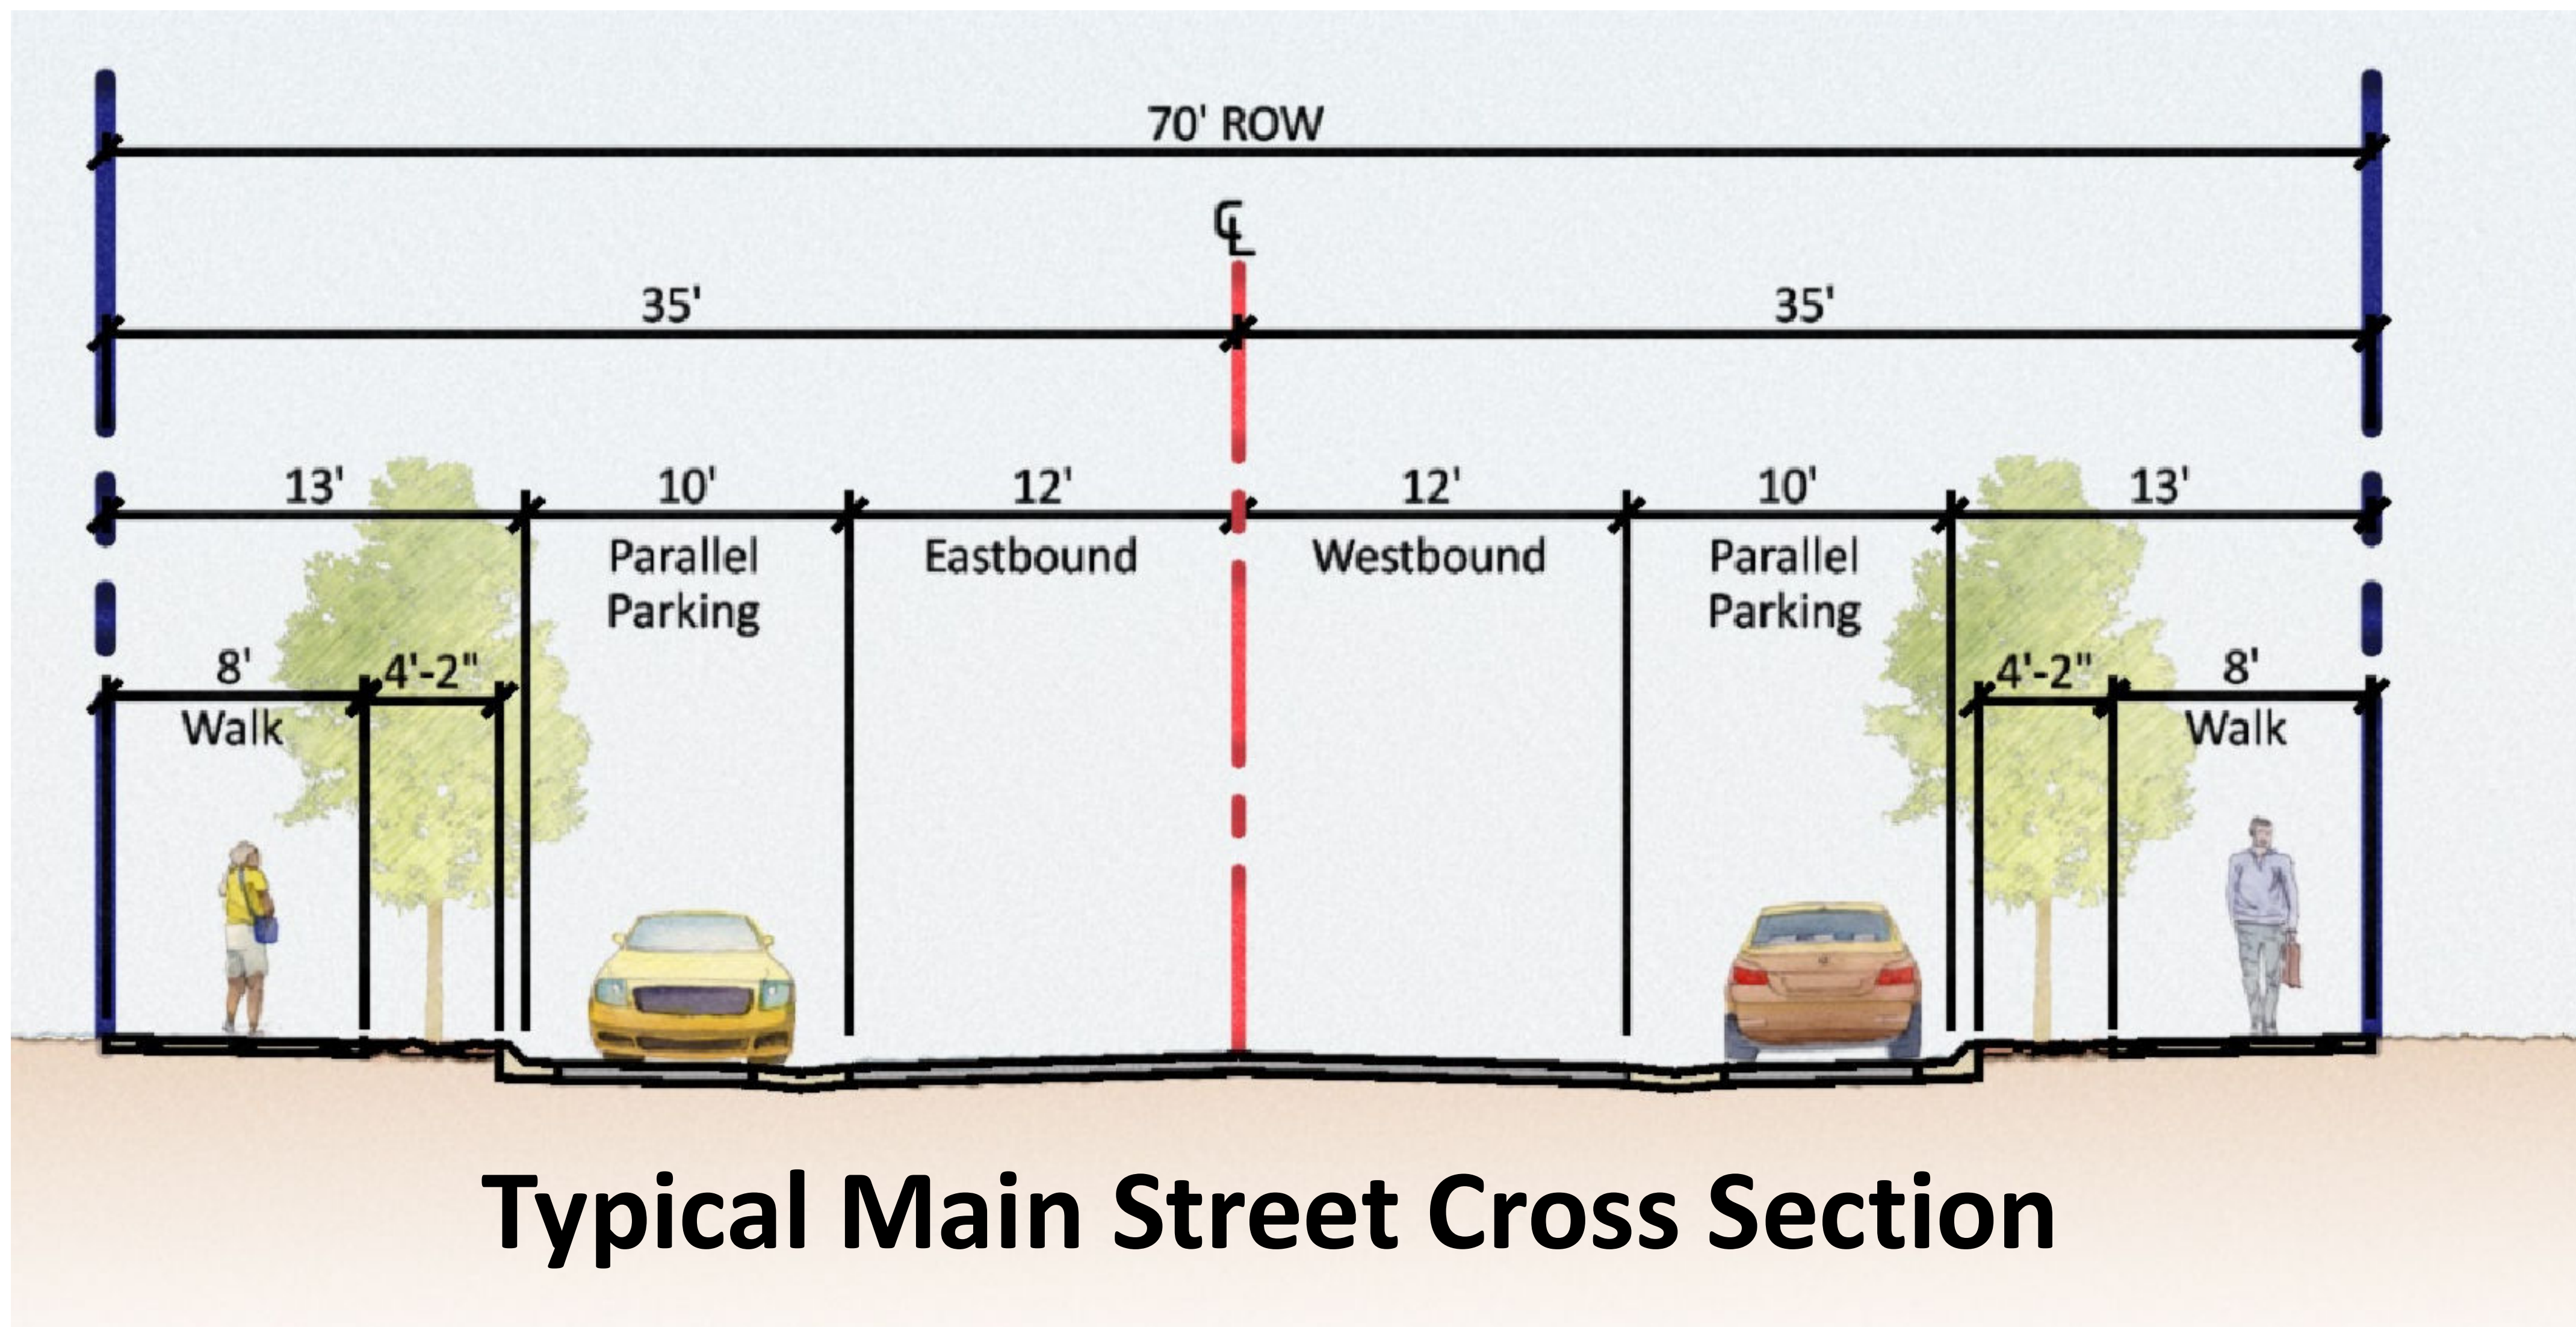

Typical Main Street Cross Section