





**SINK COMBS DETHLEFS**

ARCHITECTURE DESIGN  
475 LINCOLN STREET  
SUITE 100  
DENVER, CO 80203  
Tel: 303-308-0200


NOT FOR CONSTRUCTION

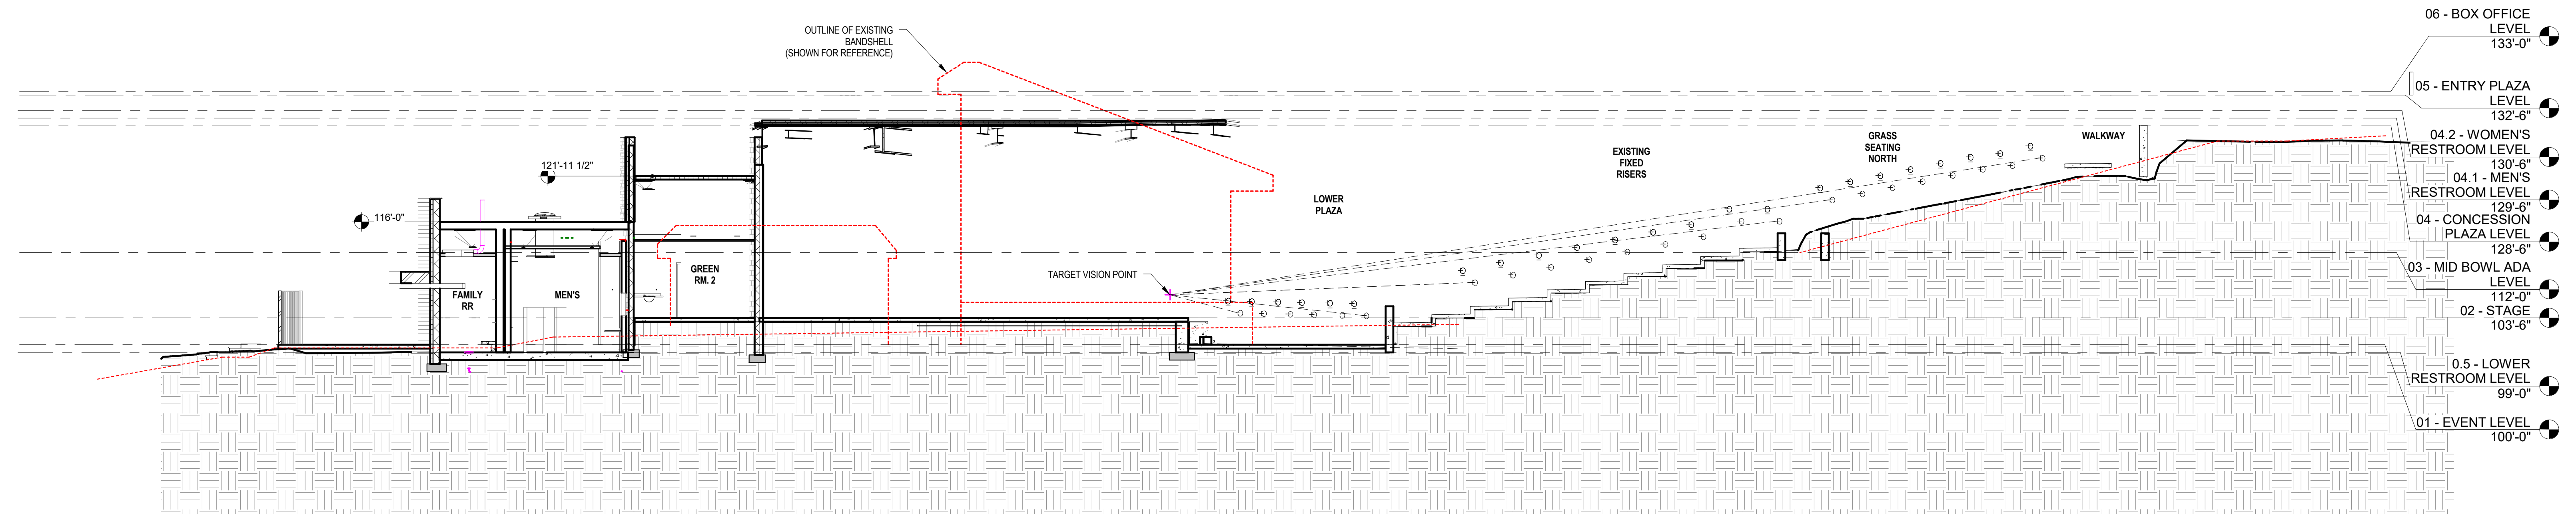

3 SECTION @ NORTH GRASS - SIGHTLINE STUDY  
1" = 10'-0"

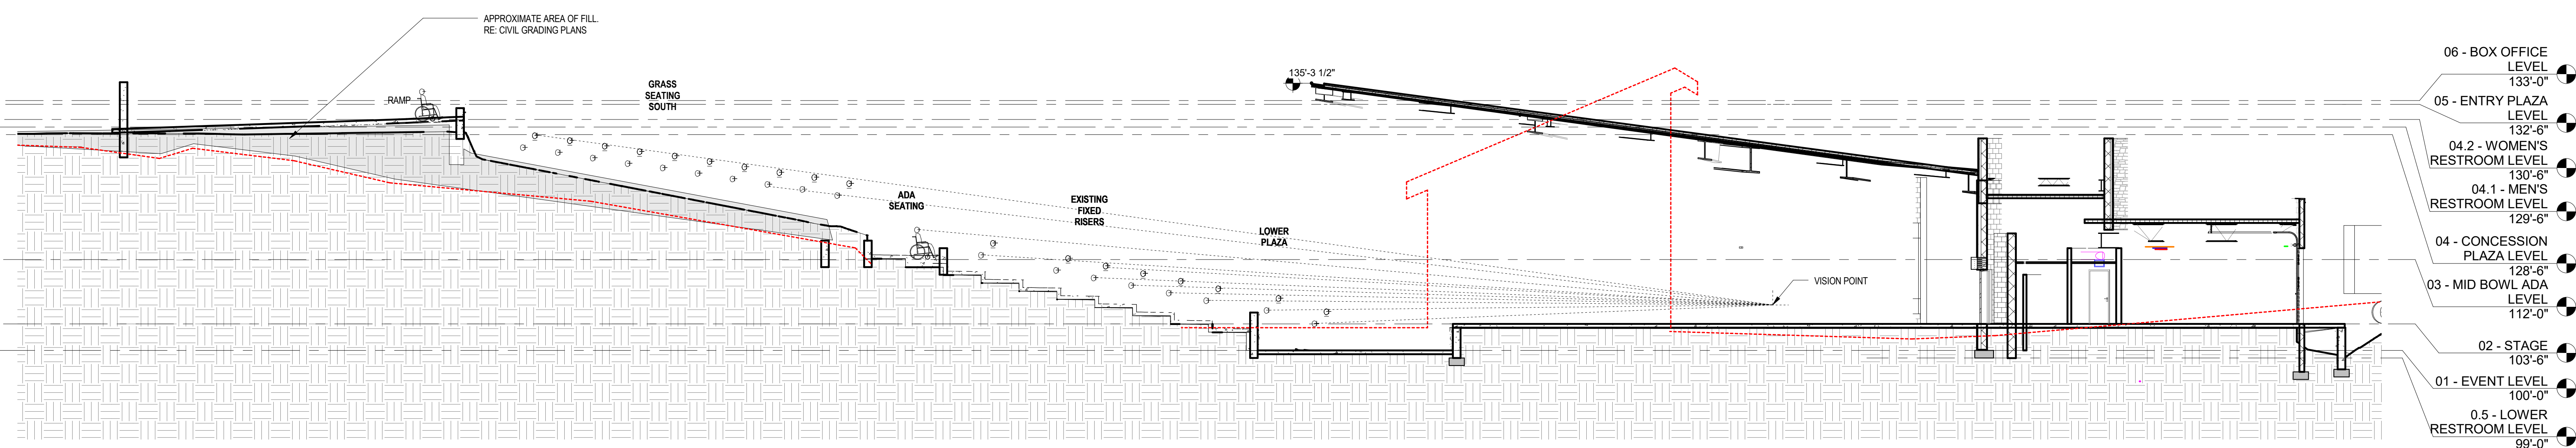

2 SECTION THROUGH SOUTH GRASS  
1" = 10'-0"

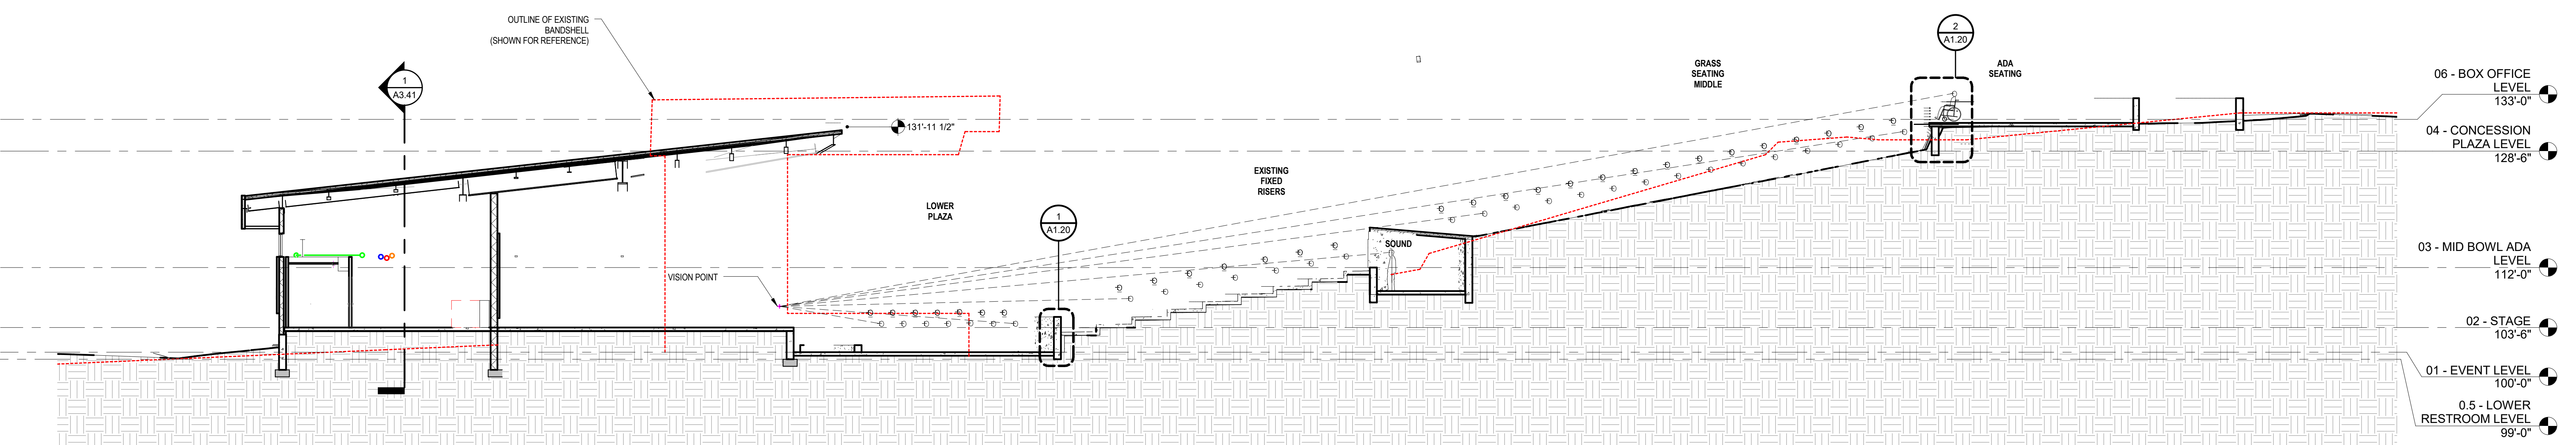

1 CENTER SECTION - SIGHTLINE STUDY  
1" = 10'-0"


Dillon Amphitheater Improvements

W. Lodgepole Street  
Dillon, CO

SCD Project No.: 1514

All information appearing herein and/or not be duplicated, distributed or otherwise used without the written consent of Sink Combs Dethlefs.

No.	Issues/Revisions:	Date
01	Schematic Design	07/22/16
02	Design Development	10/14/16

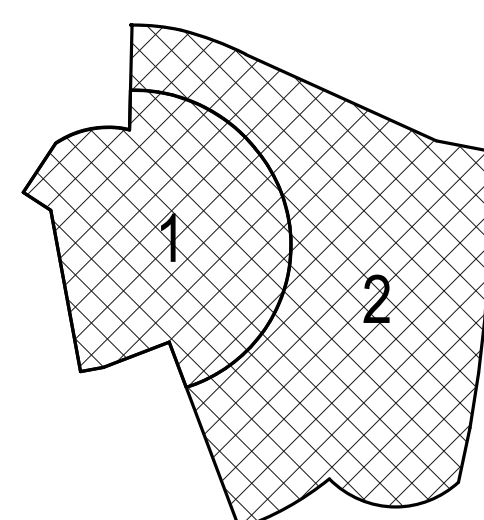

SEATING BOWL SECTIONS

A1.10