



SINK COMBS DETHLEFS
 ARCHITECTURE DESIGN
 475 LINCOLN STREET
 SUITE 100
 DENVER, CO 80203
 Tel: 303-308-0200

NOT FOR CONSTRUCTION

EXIT STUDY LEGEND


Area Name 150 SF OLF ###	OCCUPANCY OF SEATING SECTION OR ROOM												
(488)	NUMBER OF OCCUPANTS ADVANCING (CUMULATIVE)												
← ROUTE X →	TRAVEL PATH AND DISTANCE (SEE SCHEDULE OF ROUTES, THIS PAGE)												
EXTERIOR SMOKE PROTECTED	NON-SMOKE PROTECTED												
<table border="1"> <tr><td>150</td><td>→ TOTAL # OF OCCUPANTS</td></tr> <tr><td>402</td><td>→ CAPACITY/ALLOWABLE # OF OCCUPANTS</td></tr> <tr><td>33</td><td>→ EXIT WIDTH (INCHES)</td></tr> </table>	150	→ TOTAL # OF OCCUPANTS	402	→ CAPACITY/ALLOWABLE # OF OCCUPANTS	33	→ EXIT WIDTH (INCHES)	<table border="1"> <tr><td>150</td><td>→ TOTAL # OF OCCUPANTS</td></tr> <tr><td>165</td><td>→ CAPACITY/ALLOWABLE # OF OCCUPANTS</td></tr> <tr><td>33</td><td>→ EXIT WIDTH (INCHES)</td></tr> </table>	150	→ TOTAL # OF OCCUPANTS	165	→ CAPACITY/ALLOWABLE # OF OCCUPANTS	33	→ EXIT WIDTH (INCHES)
150	→ TOTAL # OF OCCUPANTS												
402	→ CAPACITY/ALLOWABLE # OF OCCUPANTS												
33	→ EXIT WIDTH (INCHES)												
150	→ TOTAL # OF OCCUPANTS												
165	→ CAPACITY/ALLOWABLE # OF OCCUPANTS												
33	→ EXIT WIDTH (INCHES)												
→	→ STAIR WIDTH MARKER												
→	→ DOOR / OTHER EGRESS COMPONENT WIDTH MARKER												
→	→ REQUIRED WIDTH (STAIRS)/OCCUPANT												
→	→ REQUIRED WIDTH (OTHER COMPONENTS)/OCCUPANT												

FIRE RATING LEGEND

	SMOKE TIGHT CONSTRUCTION
	1 HOUR FIRE RESISTIVE SEPARATION
	2 HOUR FIRE RESISTIVE SEPARATION
	2 HOUR FIRE RESISTIVE EXIT CONSTRUCTION
A-4	OCCUPANCY CLASSIFICATION FOR BUILDING AREA
● SFEC	FIRE EXTINGUISHER (SURFACE MOUNTED)
● FEC	FIRE EXTINGUISHER CABINET
● FEC-K	FIRE EXTINGUISHER CABINET - TYPE K
● FSR	FIRE STANDPIPE / RISER
● FHC	FIRE HOSE CONNECTION
	ROOF SUPPORT - AREA WHERE STRUCTURAL FRAME AND BEARING WALLS ARE PERMITTED TO BE REDUCED BY 1-HOUR

CODE EGRESS PATHS - LEVEL 01

ROUTE 1	292'-11"
ROUTE 2	98'-3"
ROUTE 3	117'-11"
ROUTE 4	105'-0"
ROUTE 5	95'-3"
ROUTE 6	168'-8"
ROUTE 7	384'-1"
ROUTE 8	293'-7"
ROUTE 9	646'-2"
ROUTE 10	70'-2"
ROUTE 11	53'-10"
ROUTE 12	48'-8"
ROUTE 13	87'-7"
ROUTE 14	79'-7"

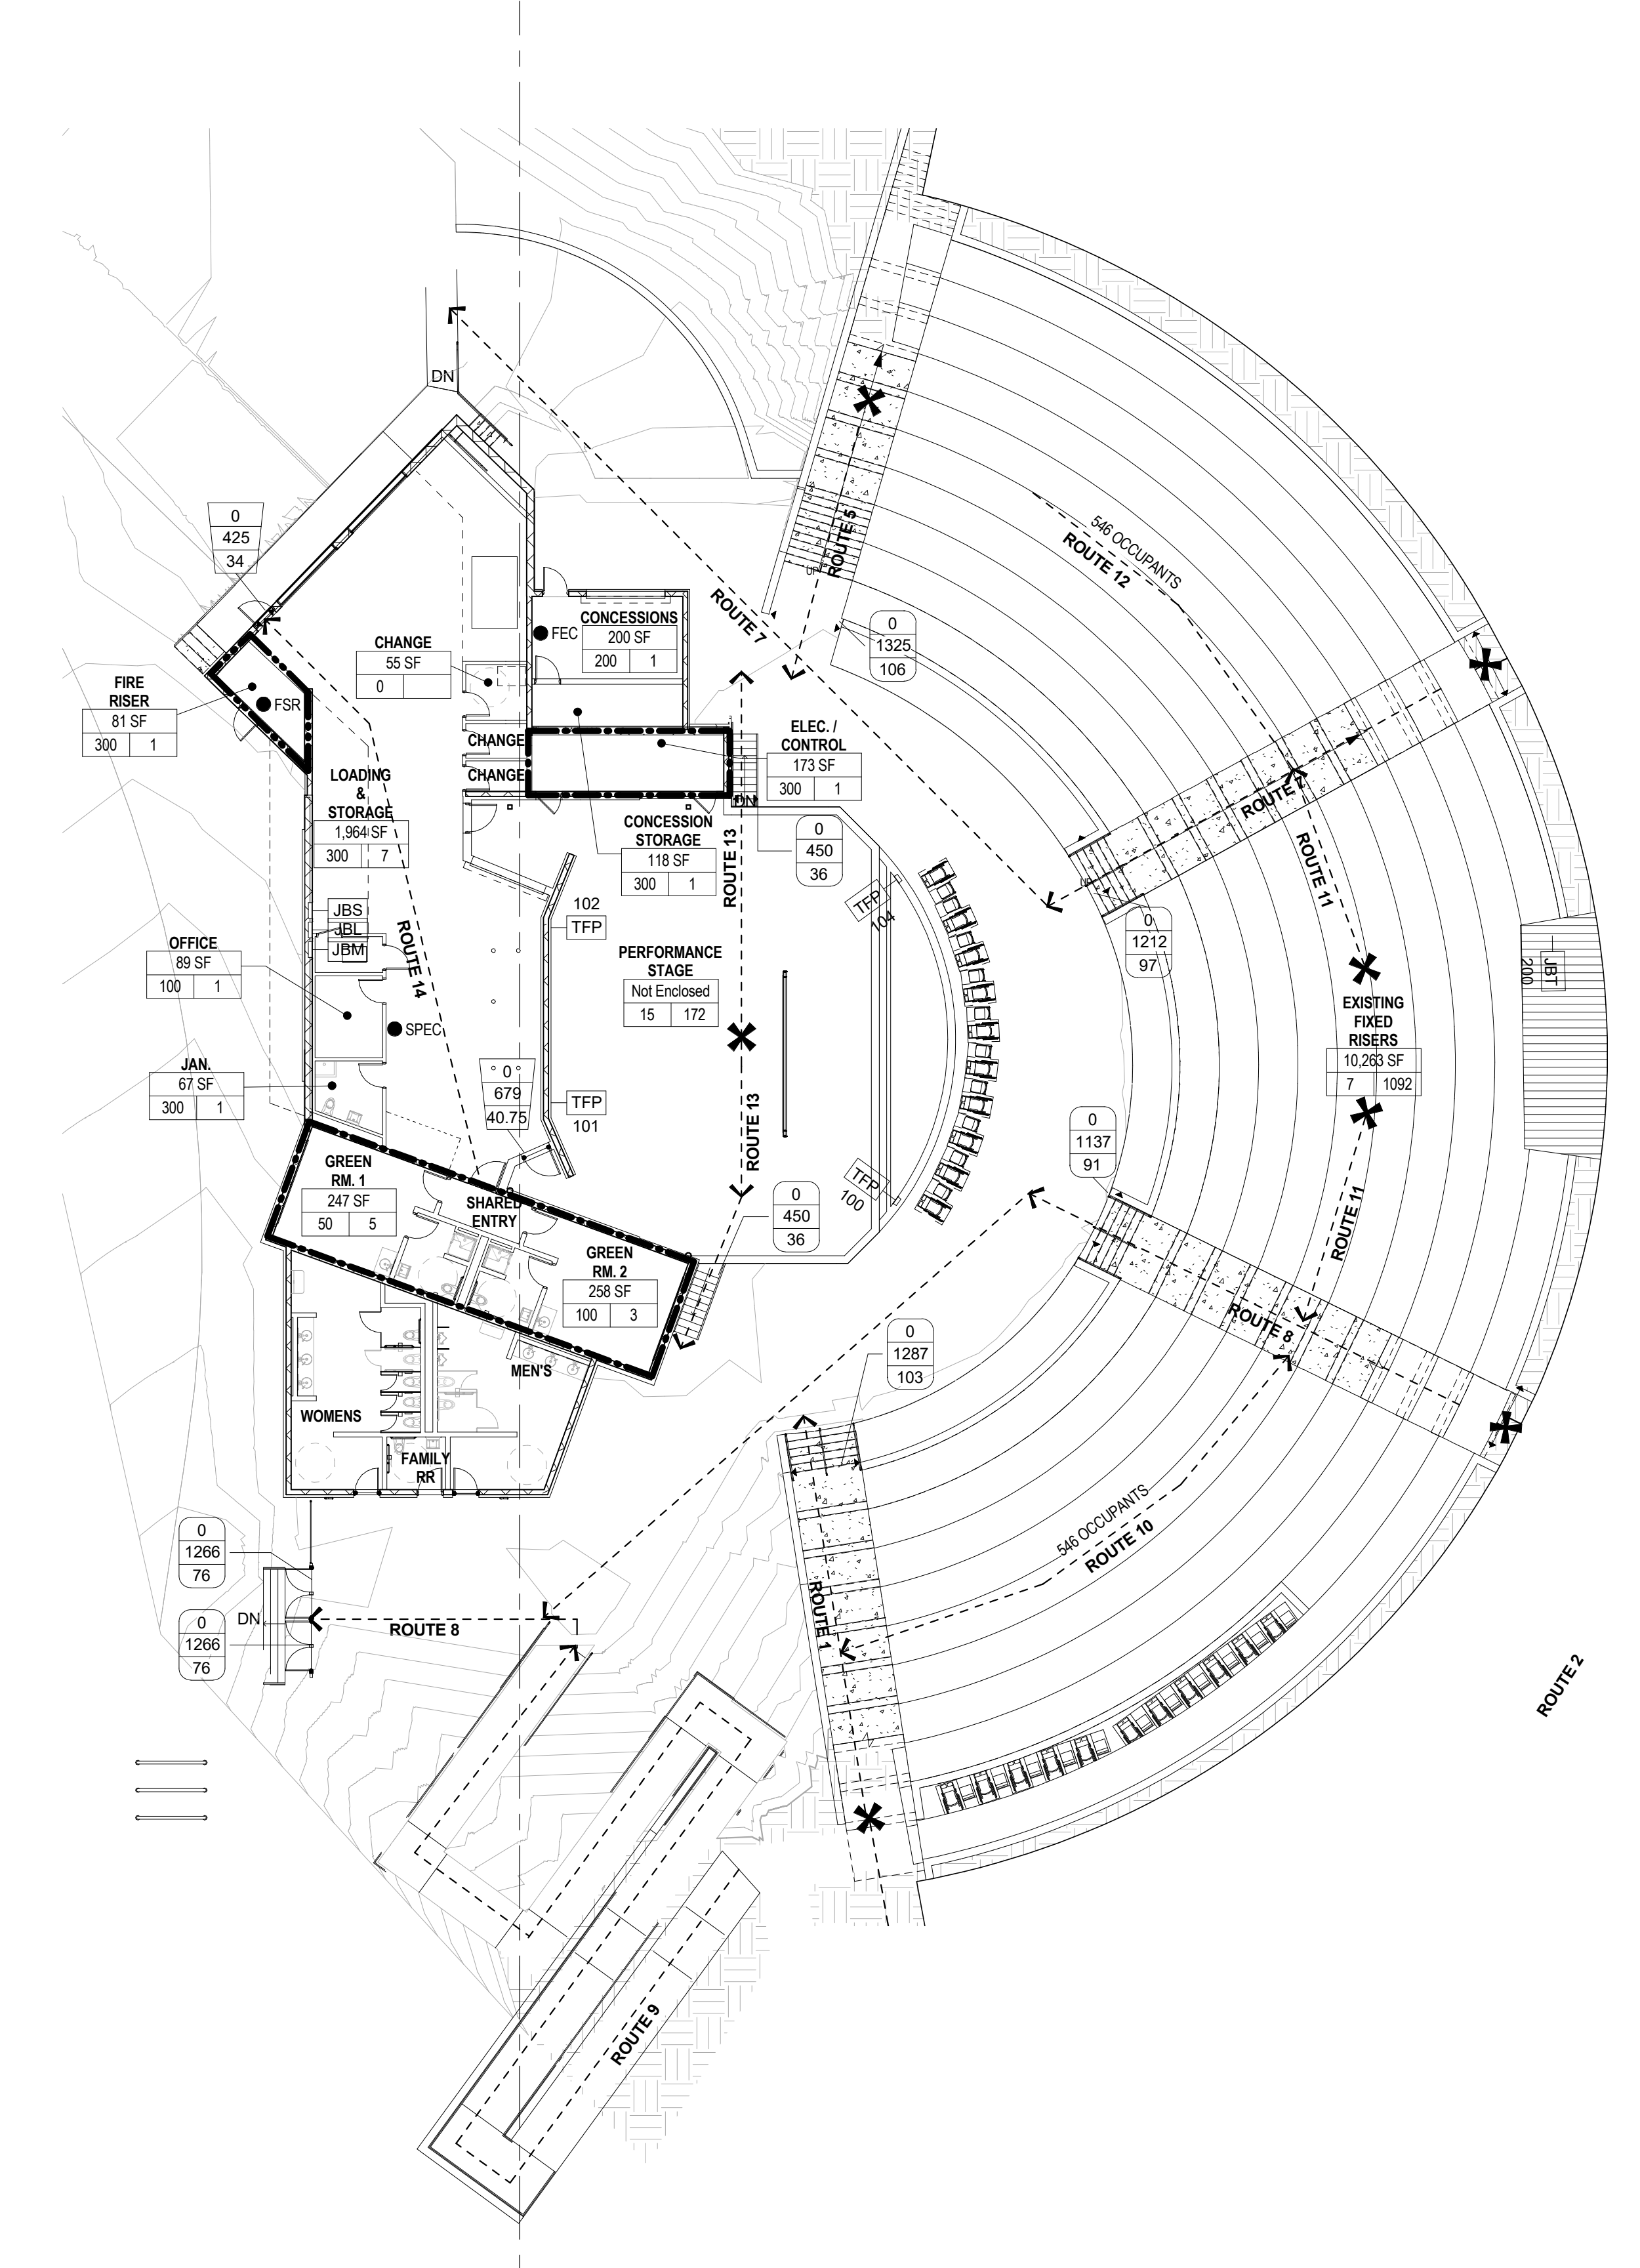


Dillon Amphitheater Improvements

W. Lodgepole Street
 Dillon, CO

SCD Project No.: 1514

All information appearing herein and not so indicated, disclosed or otherwise used without the written consent of SINK COMBS DETHLEFS.

No.	Issues/Revisions:	Date
01	Schematic Design	07/23/16
02	Design Development	10/14/16

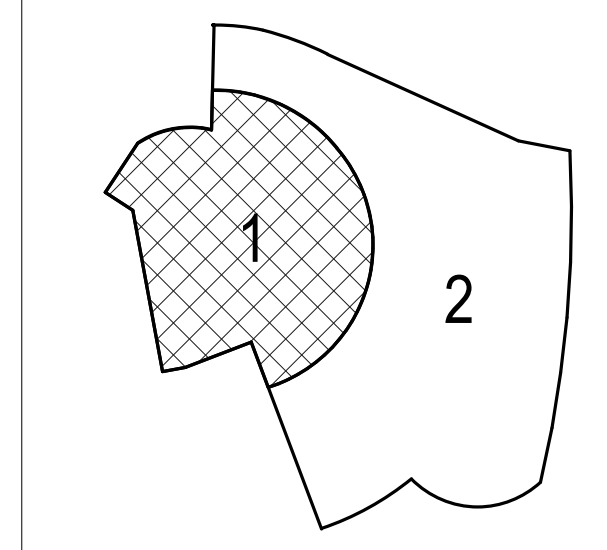

LIFE SAFETY PLAN - LOWER LEVEL

A0.20

1 STAGE LEVEL LIFE SAFETY PLAN
 1/16" = 1'-0"