

PLANT SCHEDULE

QTY.	SYM.	COMMON NAME	BOTANICAL NAME	SIZE & COND.
DECIDUOUS TREES				
30	ANG	ASPEN, QUAKING (SINGLE STEM)	POPULOUS TREMULOIDES	1.5" CAL., B&B
7	CAN	SHUBERT CHOKECHERRY	PRUNUS VIRGINIANA 'SHUBERT'	1.5" CAL., B&B
EVERGREEN TREES				
7	BCP	BRISTLECONE PINE	PINUS ARISTATA	6' HT. MIN., B&B
6	CBS	COLORADO BLUE SPRUCE	PICEA PUNGENS	8' HT. MIN., B&B
SHRUBS				
2	MSN	MOUNTAIN SNOWBERRY	SYMPHORICARPOS OREOPHILUS	#5 CONT.
9	NMO	MOUNTAIN NINEBARK	PHYSOCARPUS MONOGYNUS	#5 CONT.
2	RSP	ROCK SPIREA	HOLIDISCUS DUMOSUS	#5 CONT.
15	WOO	WOODS ROSE	ROSA WOODSII	#5 CONT.
ORNAMENTAL GRASSES				
6	BFE	ELIJAH BLUE FESCUE	FESTUCA GLAUCA 'ELIJAH BLUE'	#1 CONTAINER
17	DEC	TUFTED HAIR GRASS	DESCHAMPSIA CESPITOSA	#1 CONTAINER

SHORT DRY GRASS SEED MIXTURE

COMMON NAME	% OF TOTAL	LBS. PER 1000 S.F.
HARD FESCUE, VNS	30%	0.6 LBS.
CREeping RED FESCUE, VNS	30%	0.6 LBS.
SHEEP FESCUE, MEKLENBERGER	25%	0.5 LBS.
CANADA BLUEGRASS, RUBENS	10%	0.2 LBS.
CANBY BLUGRASS, CANBAR	5%	0.1 LBS.
TOTAL	100%	2.0 LBS.

- SLOPES OVER 3:1 SHALL BE HAYED AND TACKIFIED OR NETTED
 - SPREAD SEED AT A RATE OF 3-4 LBS PER 1000 SF

LANDSCAPE REQUIREMENTS



LANDSCAPE AREA	REQUIRED TREES	PROVIDED TREES	REQUIRED SHRUBS	PROVIDED SHRUBS
STREET TREES	39	39	N/A	28
PARKING BUFFER	11	11	N/A	N/A
TOTAL	50	50	N/A	N/A

LEGEND

- EVERGREEN TREES
- DECIDUOUS TREES
- NATIVE GRASS SEED
- LANDSCAPE BED, SHREDDED BARK MULCH
- PROPOSED SNOW STORAGE AREA
- RIVER ROCK COBBLE MULCH
- BENDA BOARD EDGER
- SPADE CUT EDGER
- EXISTING TREE

SNOW STORAGE CALCULATIONS

PAVED AREA:	10,420 SF
25% REQ'D STORAGE:	2,605 SF
STORAGE PROVIDED:	2,617 SF

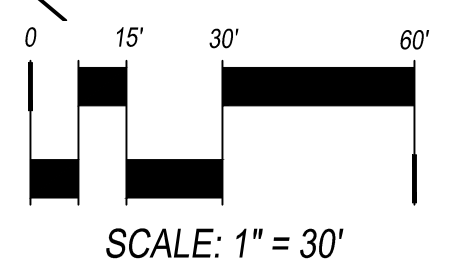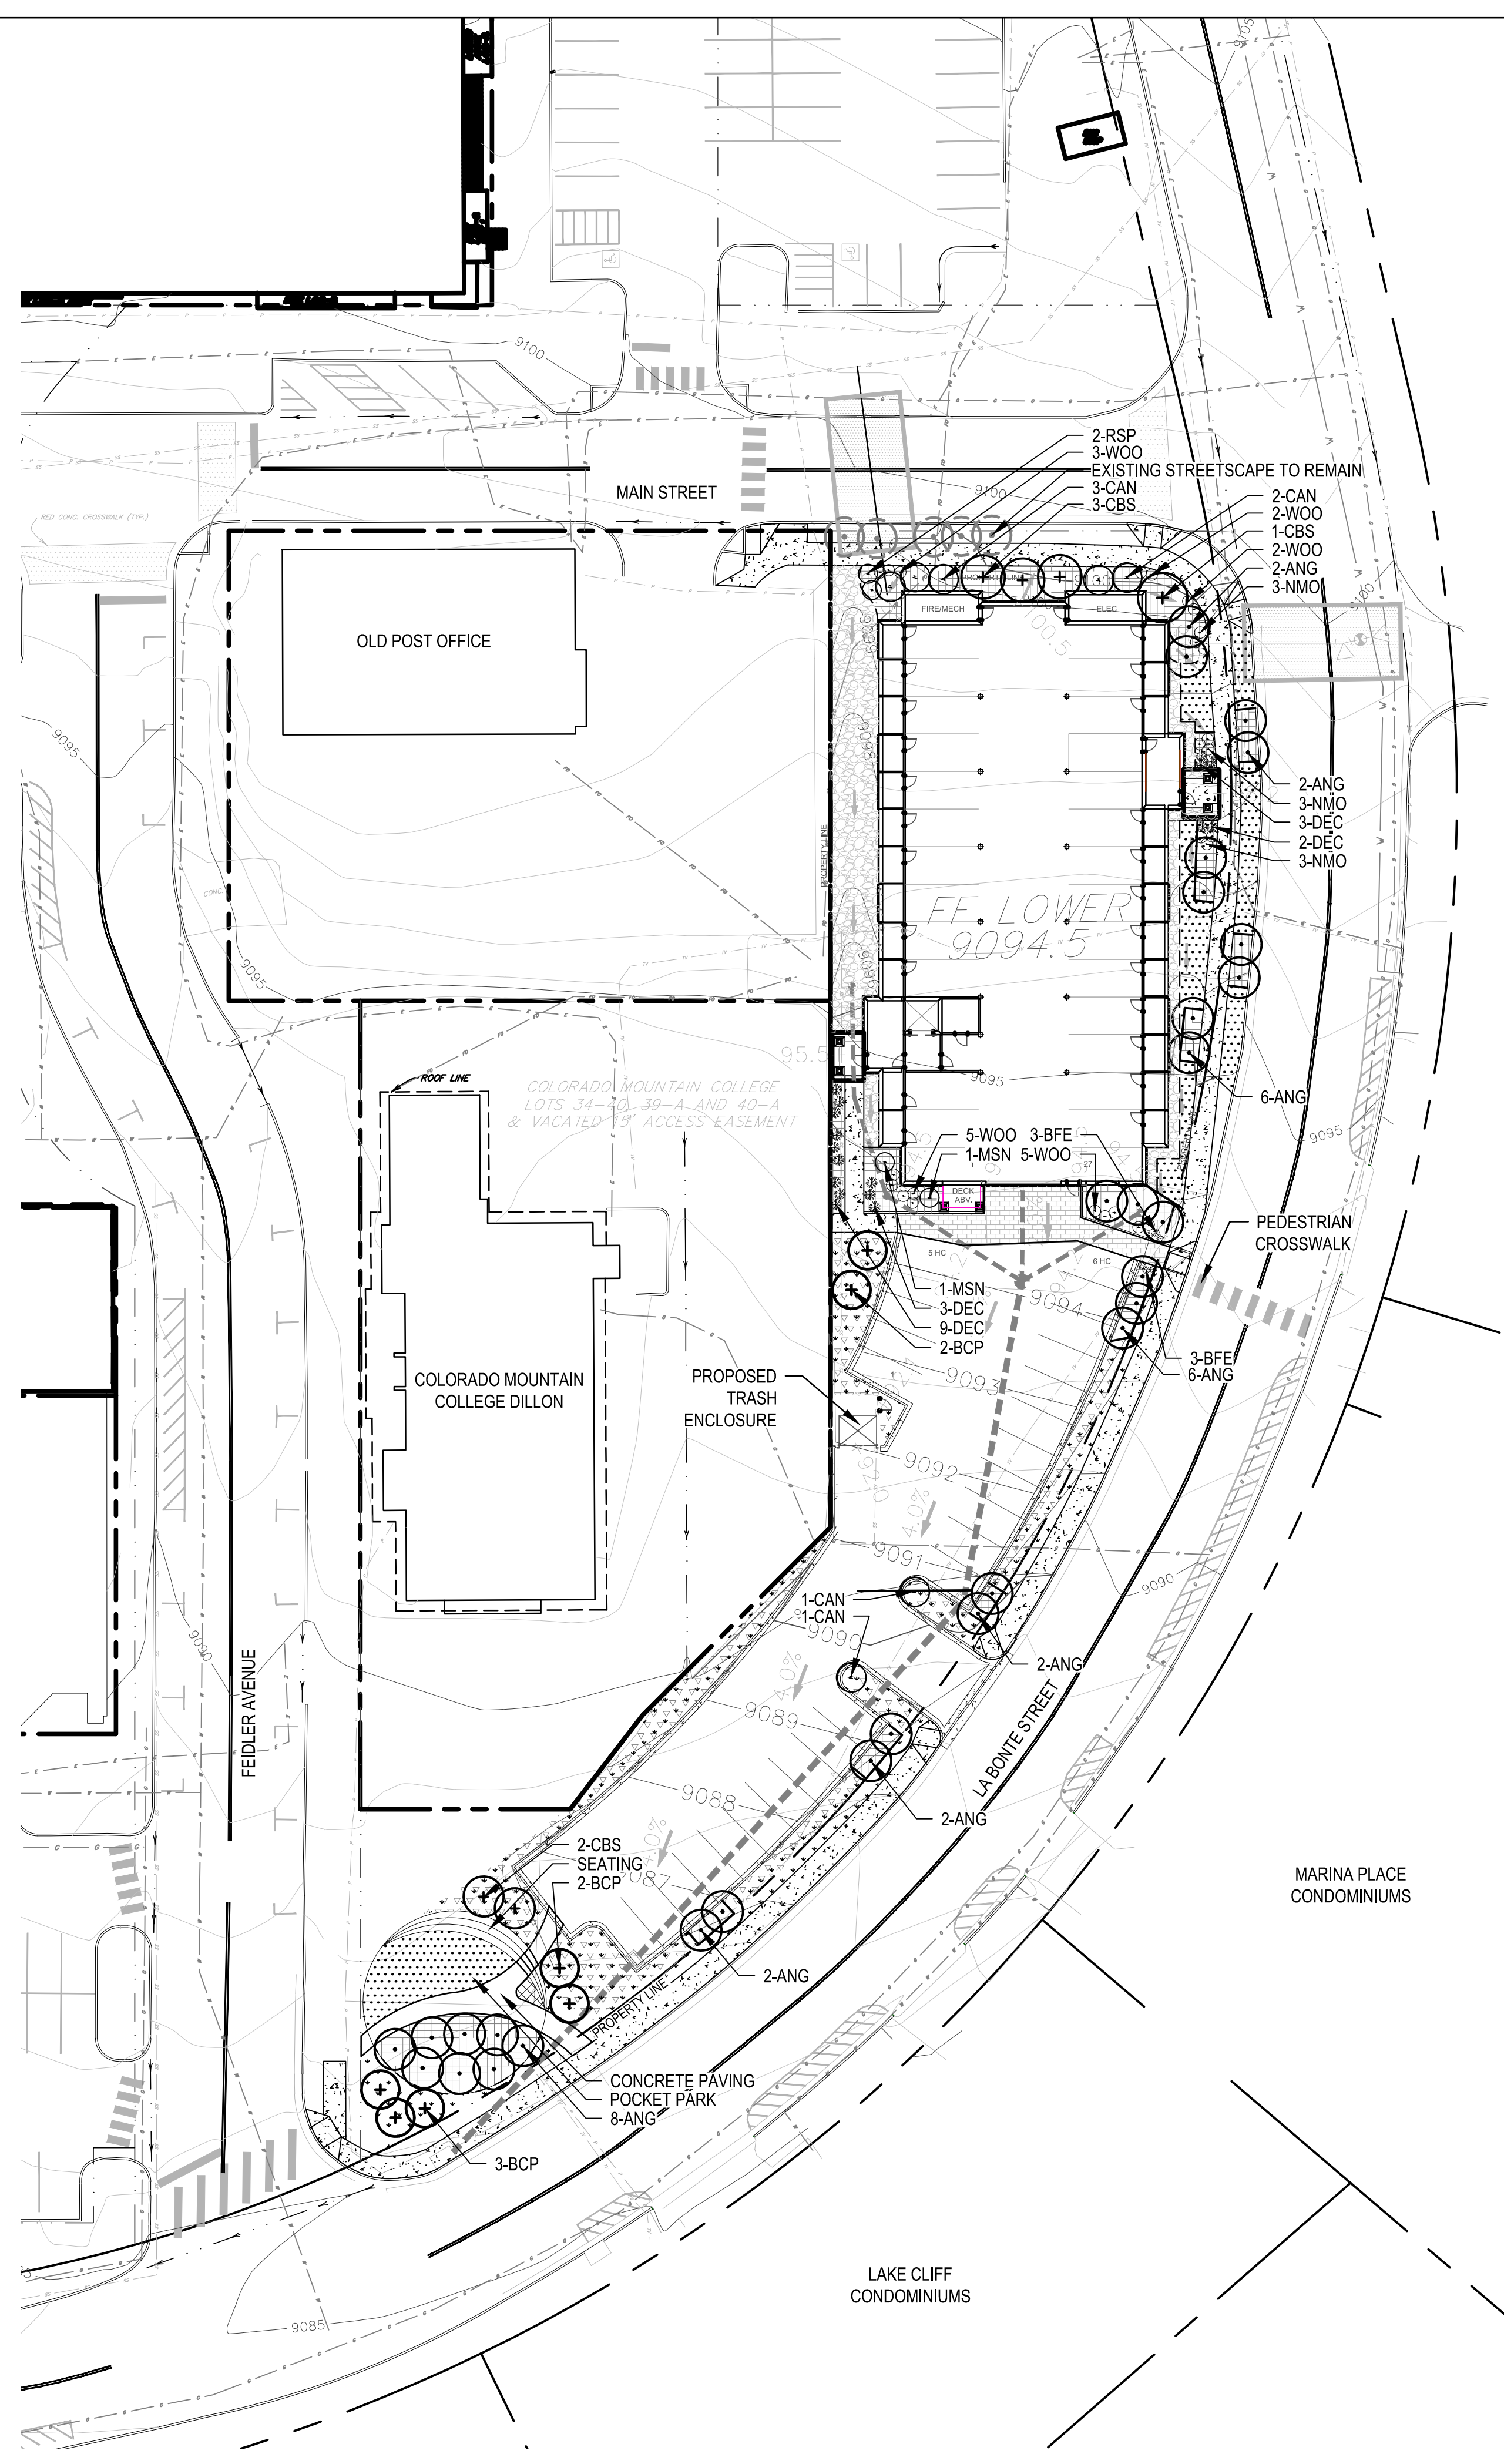

CHECKED BY:
DRAWN BY:
LN, LM