

# LA BONTE STREET/ LOT 17 | OPEN SPACE AND SNOW STORAGE


DILLON, CO

**NORRIS DESIGN**  
 Planning | Landscape Architecture | Branding  
 409 Main St, Suite 207  
 PO BOX 2320  
 Frisco, CO 80443  
 P 970.368.7068

www.norris-design.com



OPEN & GATHERING SPACE  
 EXHIBIT A 07.14.17

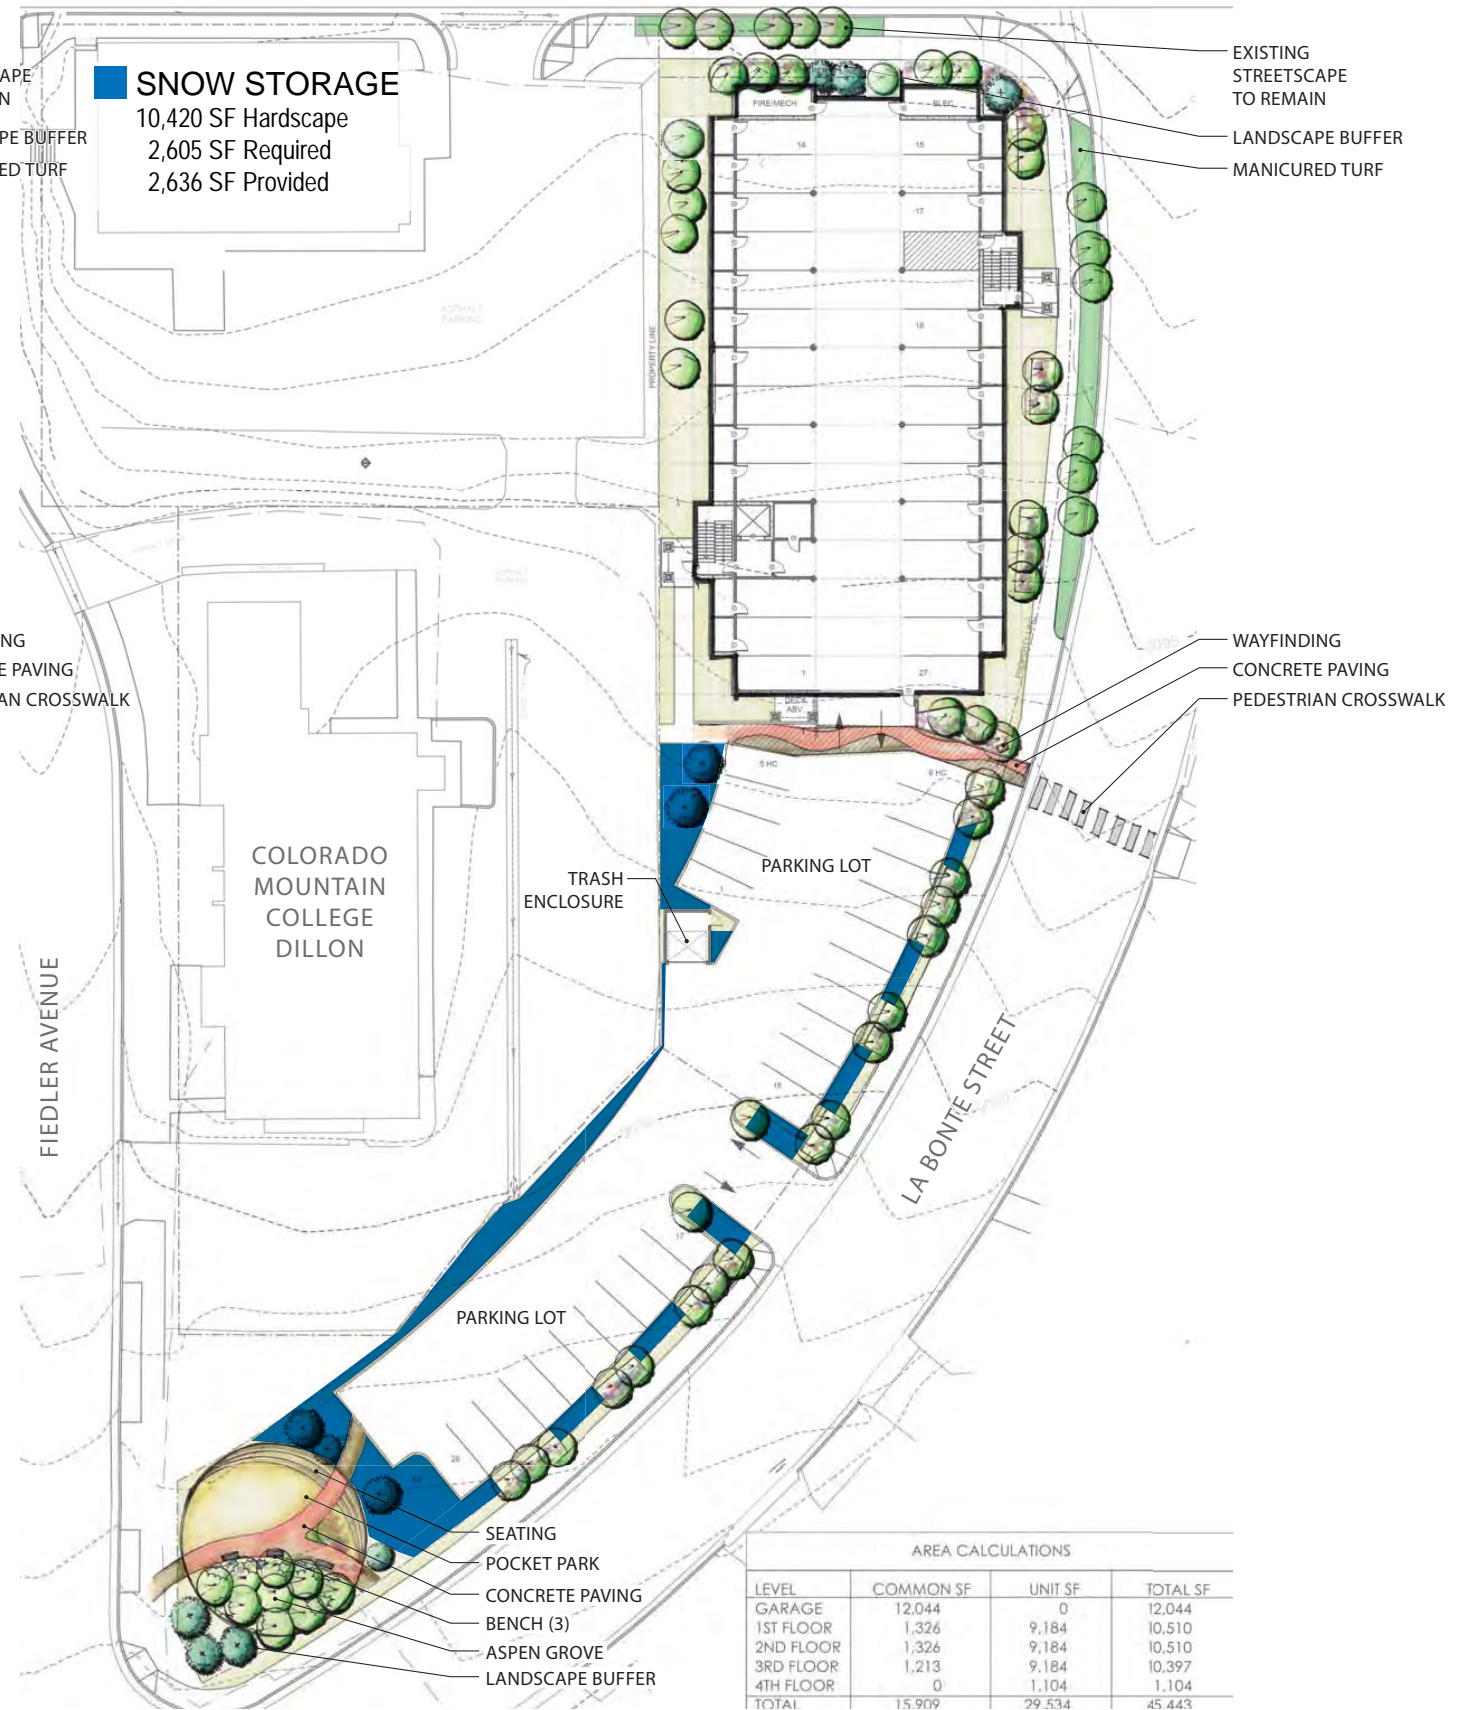

SNOW STORAGE  
 EXHIBIT B 07.14.17

